


GENERAL NOTES

1. FOR ARCHITECTURAL TAGS & SYMBOL LEGEND, SEE OPERATING FLOOR PLAN DRAWING.



WEST ELEVATION

1/8" = 1'-0"

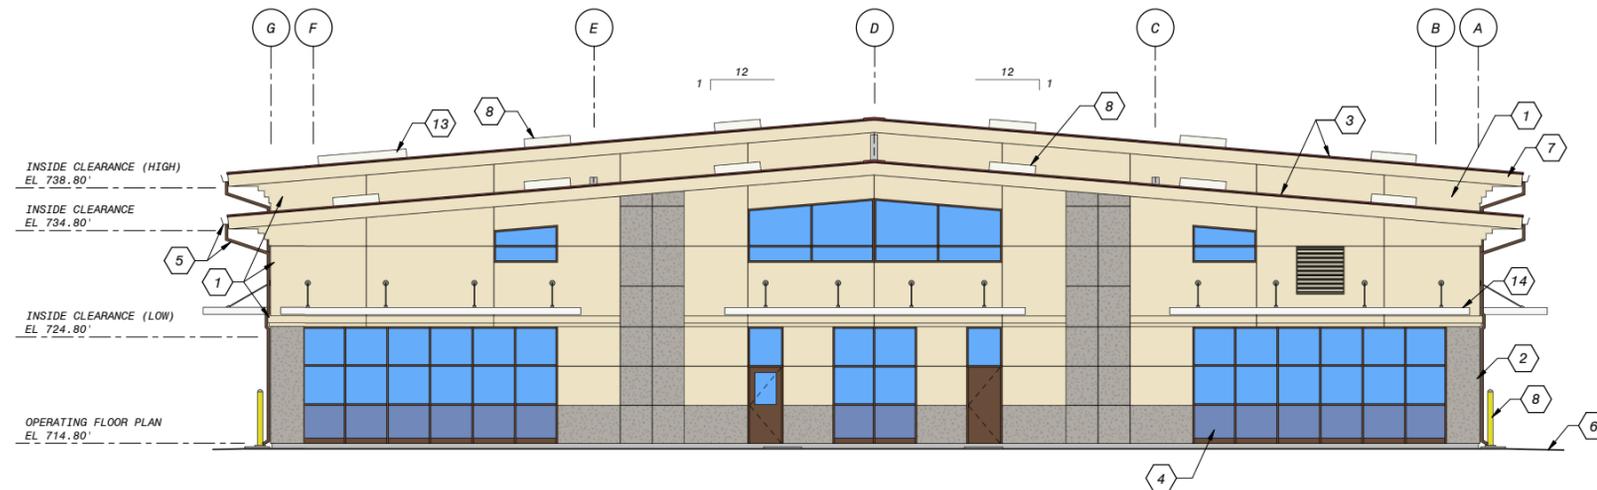


NORTH ELEVATION

1/8" = 1'-0"

SHEET KEYNOTES

1. STUCCO, FIELD COLOR.
2. STUCCO, BASE COLOR.
3. TILE ROOF; SEE DETAIL A ON DRAWING A-18.
4. ALUMINUM WINDOW FRAME, TYPICAL.
5. PREFINISHED METAL GUTTER & DOWNSPOUT.
6. FINISHED GRADE, SEE CIVIL DRAWINGS.
7. STUCCO RAKE TRIM/FASCIA: COLOR TO MATCH STUCCO FIELD.
8. SKYLIGHT, SEE ROOF PLAN.
9. GUARDPOST, TYPICAL, SEE CIVIL DRAWINGS.
10. CONTROL JOINT (CJ), TYPICAL.
11. UNIT HEATER FLUE, TYPICAL, SEE HVAC DRAWINGS.
12. WALL TO ROOF FLASHING.

 

MFRO FACILITY FOR AGRICULTURE

DRAWING NO.

A-12

CITY OF ESCONDIDO

ARCHITECTURAL
MFRO PROCESS BUILDING
BUILDING ELEVATIONS

Sheet 52 of 262

Plot Date: 10/21/2016 10:00:56 AM
 PW: E:\DRG\155914-A-MFRO-ALT_3.rvt

CONSTRUCTION RECORD		REFERENCES	Date	By	REVISIONS		App'd	Date	BENCHMARK	SCALE	Office	Designed By	Drawn By	Checked By	Submitted
Contractor										Horizontal		DSO	DAY	RAB	
Inspector										Vertical	Filed	Plans Prepared Under Supervision of			
Date Completed										1/8" = 1'-0"	Traffic			Date	
										1/8" = 1'-0"				01/04/16	
														R.C.E. No.	
														C-34499	

By _____
Deputy Director of Utilities