
 


GENERAL NOTES

SHEET KEYNOTES

1. STUCCO, FIELD COLOR.
2. STUCCO, BASE COLOR.
3. ROOF TILE: SPANISH ROOF TILE.
4. ALUMINUM WINDOW FRAME, TYPICAL.
5. PREFINISHED METAL GUTTER & DOWNSPOUT.
6. FINISHED GRADE.
7. REMOVABLE SKYLIGHT, SEE ROOF PLAN.
8. SKYLIGHT, SEE ROOF PLAN.
9. HATCH/SKYLIGHT, SEE ROOF PLAN.
10. CONTROL JOINT (CJ), TYPICAL.
11. STUCCO RAKE/FASCIA TRIM, COLOR TO MATCH STUCCO FIELD.
12. PIPING, SEE MECHANICAL PROCESS DRAWINGS.
13. WALL TO ROOF FLASHING.
14. HANGER ROD & ALUMINUM CANOPY.

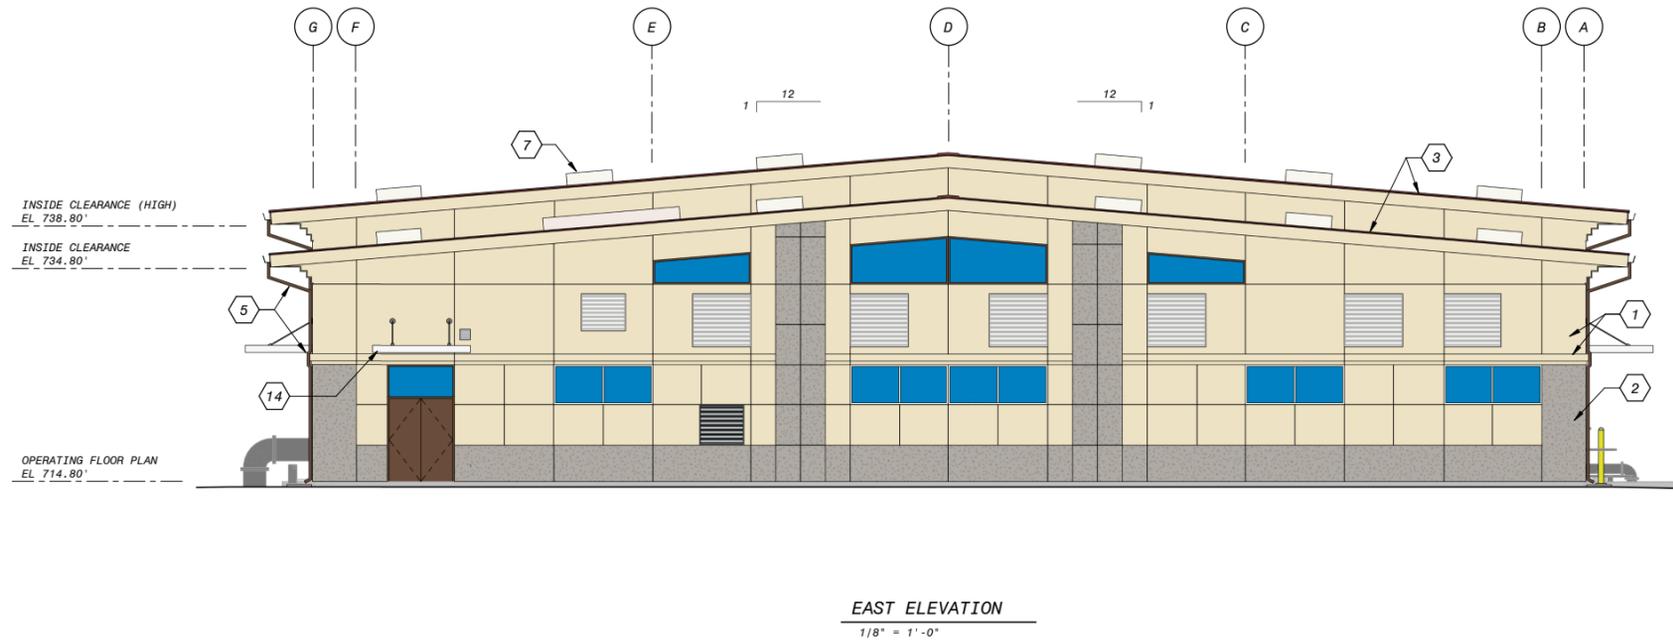

MFRO FACILITY FOR AGRICULTURE

DRAWING NO.

A-8

CITY OF ESCONDIDO

ARCHITECTURAL
CHEMICAL STORAGE BUILDING
BUILDING ELEVATIONS

Sheet 48 of 262

Plot Date: 10/21/2016 1:57:44 PM
PW: E:\DRG\145\158914-A-PROCESSBLDG-ALT3.rvt

CONSTRUCTION RECORD	REFERENCES	Date	By	REVISIONS	App'd	Date	BENCHMARK	SCALE	Office	Designed By	Drawn By	Checked By	Submitted
Contractor								Horizontal 1/8" = 1'-0"	Filed	Plans Prepared Under Supervision of	ANW	RAB	
Inspector								Vertical 1/8" = 1'-0"	Traffic	Date			By
Date Completed										R.C.E. No.	C-34499		Deputy Director of Utilities