


# DRAINAGE STUDY

## COSTCO ESCONDIDO

210 EAST VIA RANCHO PARKWAY  
ESCONDIDO, CA 92025

APN# 271-030-14-00

Prepared Under the Responsible Charge of:

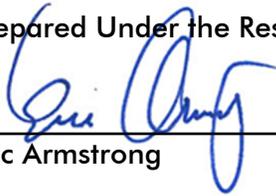

---

Eric Armstrong

RCE 36083

Fuscoe Engineering, Inc.  
6390 Greenwich Dr., Ste 170  
San Diego, CA 92122  
858-554-1500  
earmstrong@fuscoe.com

For  
Costco Wholesale  
999 Lake Drive  
Issaquah, WA 98027

SEPTEMBER 2022

---

## TABLE OF CONTENTS

1.	INTRODUCTION .....	1
1.1	Project Location .....	1
1.2	Existing Conditions .....	2
1.3	Proposed Conditions .....	2
2.	METHODOLOGY .....	3
2.1	Rational Method .....	3
2.2	Runoff Coefficient .....	5
2.3	Rainfall Intensity .....	5
3.	CALCULATIONS/RESULTS .....	5
3.1	Peak Flow Comparison .....	5
3.2	Hydraulic Analysis .....	<b>Error! Bookmark not defined.</b>
4.	CONCLUSION .....	5
	<b>Appendix 1 .....</b>	<b>Existing Hydrology Map</b>
	<b>Appendix 2 .....</b>	<b>Proposed Hydrology Map</b>
	<b>Appendix 3 .....</b>	<b>Basin Summary Table &amp; Runoff Coefficient Calculations</b>
	<b>Appendix 4 .....</b>	<b>Existing Hydrology Calculations</b>
	<b>Appendix 5 .....</b>	<b>Proposed Hydrology Calculations</b>
	<b>Appendix 6 .....</b>	<b>As-Built References</b>

---

# 1. INTRODUCTION

The purpose of this drainage study is to compare the 100-year storm event pre and post-development stormwater runoff flows for the Costco Escondido project. This study will verify that the proposed development will not generate an increase of stormwater runoff than existing conditions, preventing an impact to the existing storm drainage facilities downstream. Per the City of Escondido requirements, the criteria used for this drainage study is the 2016 Escondido Storm Water Design Manual.

## 1.1 Project Location

The site is bordered by Beethoven Drive to the north and east, Westfield North County Mall and Via Rancho Parkway to the south, and Interstate 15 to the west. See Figure 1 below for project vicinity.

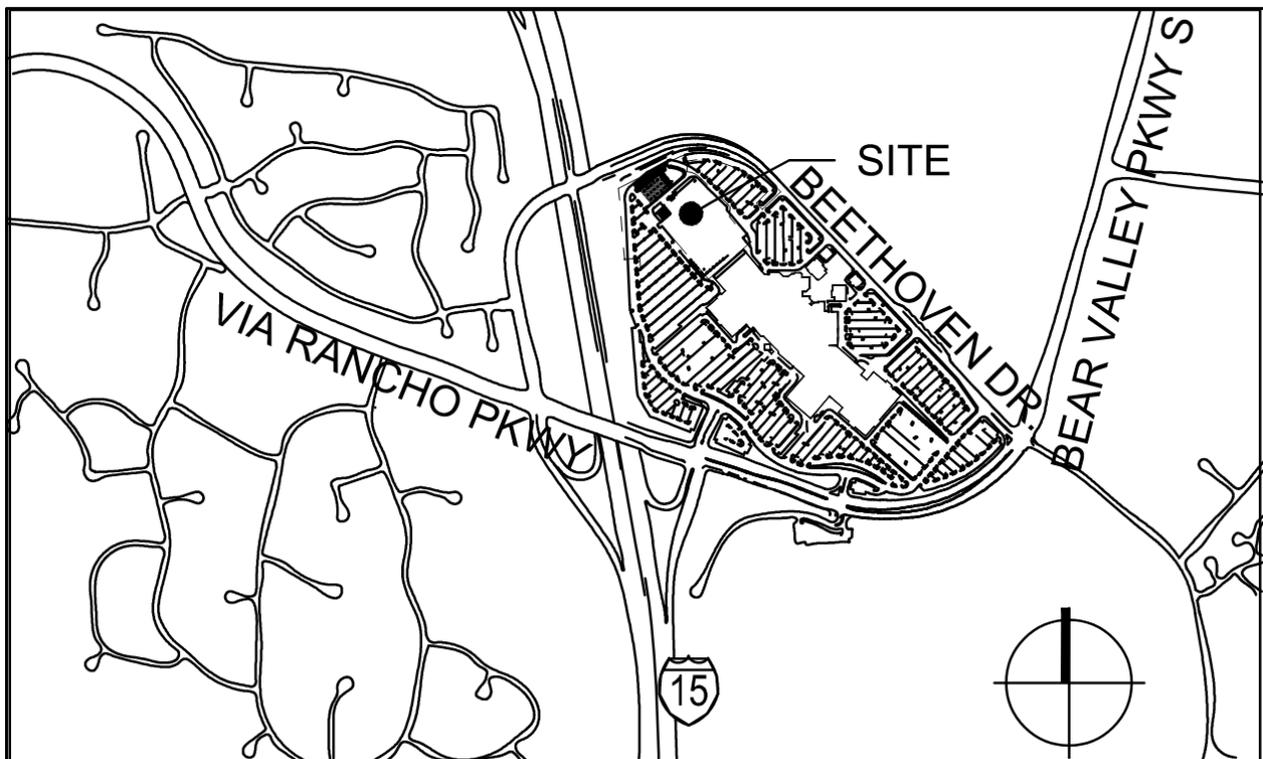


Figure 1. Vicinity Map

## 1.2 Existing Conditions

The existing site has three main storm drain lines that carry stormwater off-site. The first, located north and east of the existing Sears building, is a 24-in RCP pipe that collects runoff from northern & eastern parking lots as well as eastern building roof down spouts.

The second RCP line varies between 12-21" and runs along the north and western building frontage and picks up storm water from building truck docks and building down spouts. Once this line runs south past the Sears building, it continues to pick up drainage from offsite including Westfield Mall downspouts and landscaped areas.

The third line is a 24" RCP that runs along the west side of the site and collects storm water via curb inlets and grated inlets of the parking areas. Additionally, there is a 24" line that picks up runoff from the adjacent Interstate 15 to the west and connects to the on-site storm drain system.

See Existing Hydrology Map in Appendix 1 of this report for reference.

## 1.3 Proposed Conditions

The project proposes to modify, extend, and connect to each of the existing storm drain mains on site to carry storm water off site. The most northerly storm drain line will be demolished upstream of the manhole located in the northern parking lot. A new system consisting of three curb inlets will be constructed and connected at the same storm drain manhole.

The central storm drain line will be removed up to the 90-degree bend at the corner of the parking lot between the proposed Costco project and Westfield Mall. Upstream of the elbow, a grated inlet and several roof drain connections will tie into a proposed storm drain line.

The western most storm drain line will be demolished north of the 24" lateral from Interstate 15. This lateral will continue to take storm water from off-site. Additional storm drain will be added to this line and will include four curb inlets and one grated inlet. Connection to the existing line will be made at the southwest boundary of the project site.

See Proposed Hydrology Map in Appendix 2 of this report for reference.

---

## 2. METHODOLOGY

### 2.1 Rational Method

As mentioned previously, runoff on the project site was calculated for the 100-year storm event. Runoff was calculated using the Modified Rational Method equation below:

$$Q = C \times I \times A$$

Where:

Q = Flow rate in cubic feet per second (cfs)

C = Runoff coefficient

I = Rainfall Intensity in inches per hour (in/hr)

A = Drainage basin area in acres, (ac)

Modified Rational Method calculations were performed using the Advanced Engineering Software AES 2012) computer program. To perform the hydrology routing, the total watershed area was divided into sub-areas which discharge at designated nodes. The procedure for the sub-area summation model is as follows:

- (1) Subdivide the watershed into an initial sub-area (generally 1 lot) and subsequent sub- areas, which are generally less than 10 acres in size. Assign upstream and downstream node numbers to each sub-area.
- (2) Estimate an initial  $T_c$  by using the appropriate nomograph or overland flow velocity estimation. The minimum  $T_c$  considered is 5.0 minutes.
- (3) Using the initial  $T_c$ , determine the corresponding values of I. Then  $Q = CIA$ .
- (4) Using Q, estimate the travel time between this node and the next by Manning's equation as applied to particular channel or conduit linking the two nodes. Then, repeat the calculation for Q based on the revised intensity (which is a function of the revised time of concentration)

The nodes are joined together by links, which may be street gutter flows, drainage swales, drainage ditches, pipe flow, or various channel flows. The AES 2014 computer software sub-area menu is as follows:

#### SUBAREA HYDROLOGIC PROCESS

1. Confluence analysis at node.
2. Initial sub-area analysis (including time of concentration calculation).
3. Pipe flow travel time (computer estimated).
4. Pipe flow travel time (user specified).
5. Trapezoidal channel travel time.
6. Street flow analysis through sub-area.
7. User-specified information at node.
8. Addition of sub-area runoff to main line.
9. V-gutter flow through area.
10. Copy main stream data to memory bank
11. Confluence main stream data with a memory bank
12. Clear a memory bank

At the confluence point of two or more basins, the following procedure is used to combine peak flow rates to account for differences in the basin's times of concentration. This adjustment is based on the assumption that each basin's hydrographs are triangular in shape.

- (1). If the collection streams have the same times of concentration, then the Q values are directly summed,

$$Q_p = Q_a + Q_b; T_p = T_a = T_b$$

- (2). If the collection streams have different times of concentration, the smaller of the tributary Q values may be adjusted as follows:

- (i). The most frequent case is where the collection stream with the longer time of concentration has the larger Q. The smaller Q value is adjusted by a ratio of rainfall intensities.

$$Q_p = Q_b + Q_a (I_b/I_a); T_p = T_a$$

- (ii). In some cases, the collection stream with the shorter time of concentration has the larger Q. Then the smaller Q is adjusted by a ratio of the T values.

$$Q_p = Q_b + Q_a (T_b/T_a); T_p = T_b$$

## 2.2 Runoff Coefficient

The runoff coefficient, C-values, used to calculate 100-year peak-flows for the existing and proposed conditions were calculated from values provided on Table A-1 in the City of San Diego Drainage Design Manual included in Appendix 3 of this report.

## 2.3 Rainfall Intensity

Rainfall intensity was determined by AES software using the Intensity-Duration Chart per Figure A-1 of the SDDDM.

# 3. CALCULATIONS/RESULTS

## 3.1 Peak Flow Comparison

Table 1 below summarizes the results of the AES calculations which are provided in the Appendices 4 and 5 of this report.

Table 1. Peak Flow Rate Comparison


HYDROLOGY SUMMARY				
100 YEAR PEAK FLOW				
OUTLET	EXISTING		PROPOSED	
ID #	FLOW (CFS)	AREA (ACRE)	FLOW (CFS)	AREA (ACRE)
1	51.42	6.4	51.26	6.4
2	12.24	2.0	13.92	2.0
3	86.76	11.0	82.96	11.0

# 4. CONCLUSION

The subject property will mimic the existing drainage patterns to the maximum extent practicable. As shown in the analysis, two of the three on site storm drain systems will not increase the overall 100 year storm runoff flow from the site. The third storm drain (Outlet 2) will increase slightly over existing condition due to an increase in area size.



Hydromodification will be implemented on site to reduce the total flow on existing downstream storm drain systems. The design and analysis will be included in an accompanying Storm Water Quality Management Report.

APPENDIX 1  
EXISTING HYDROLOGY MAP

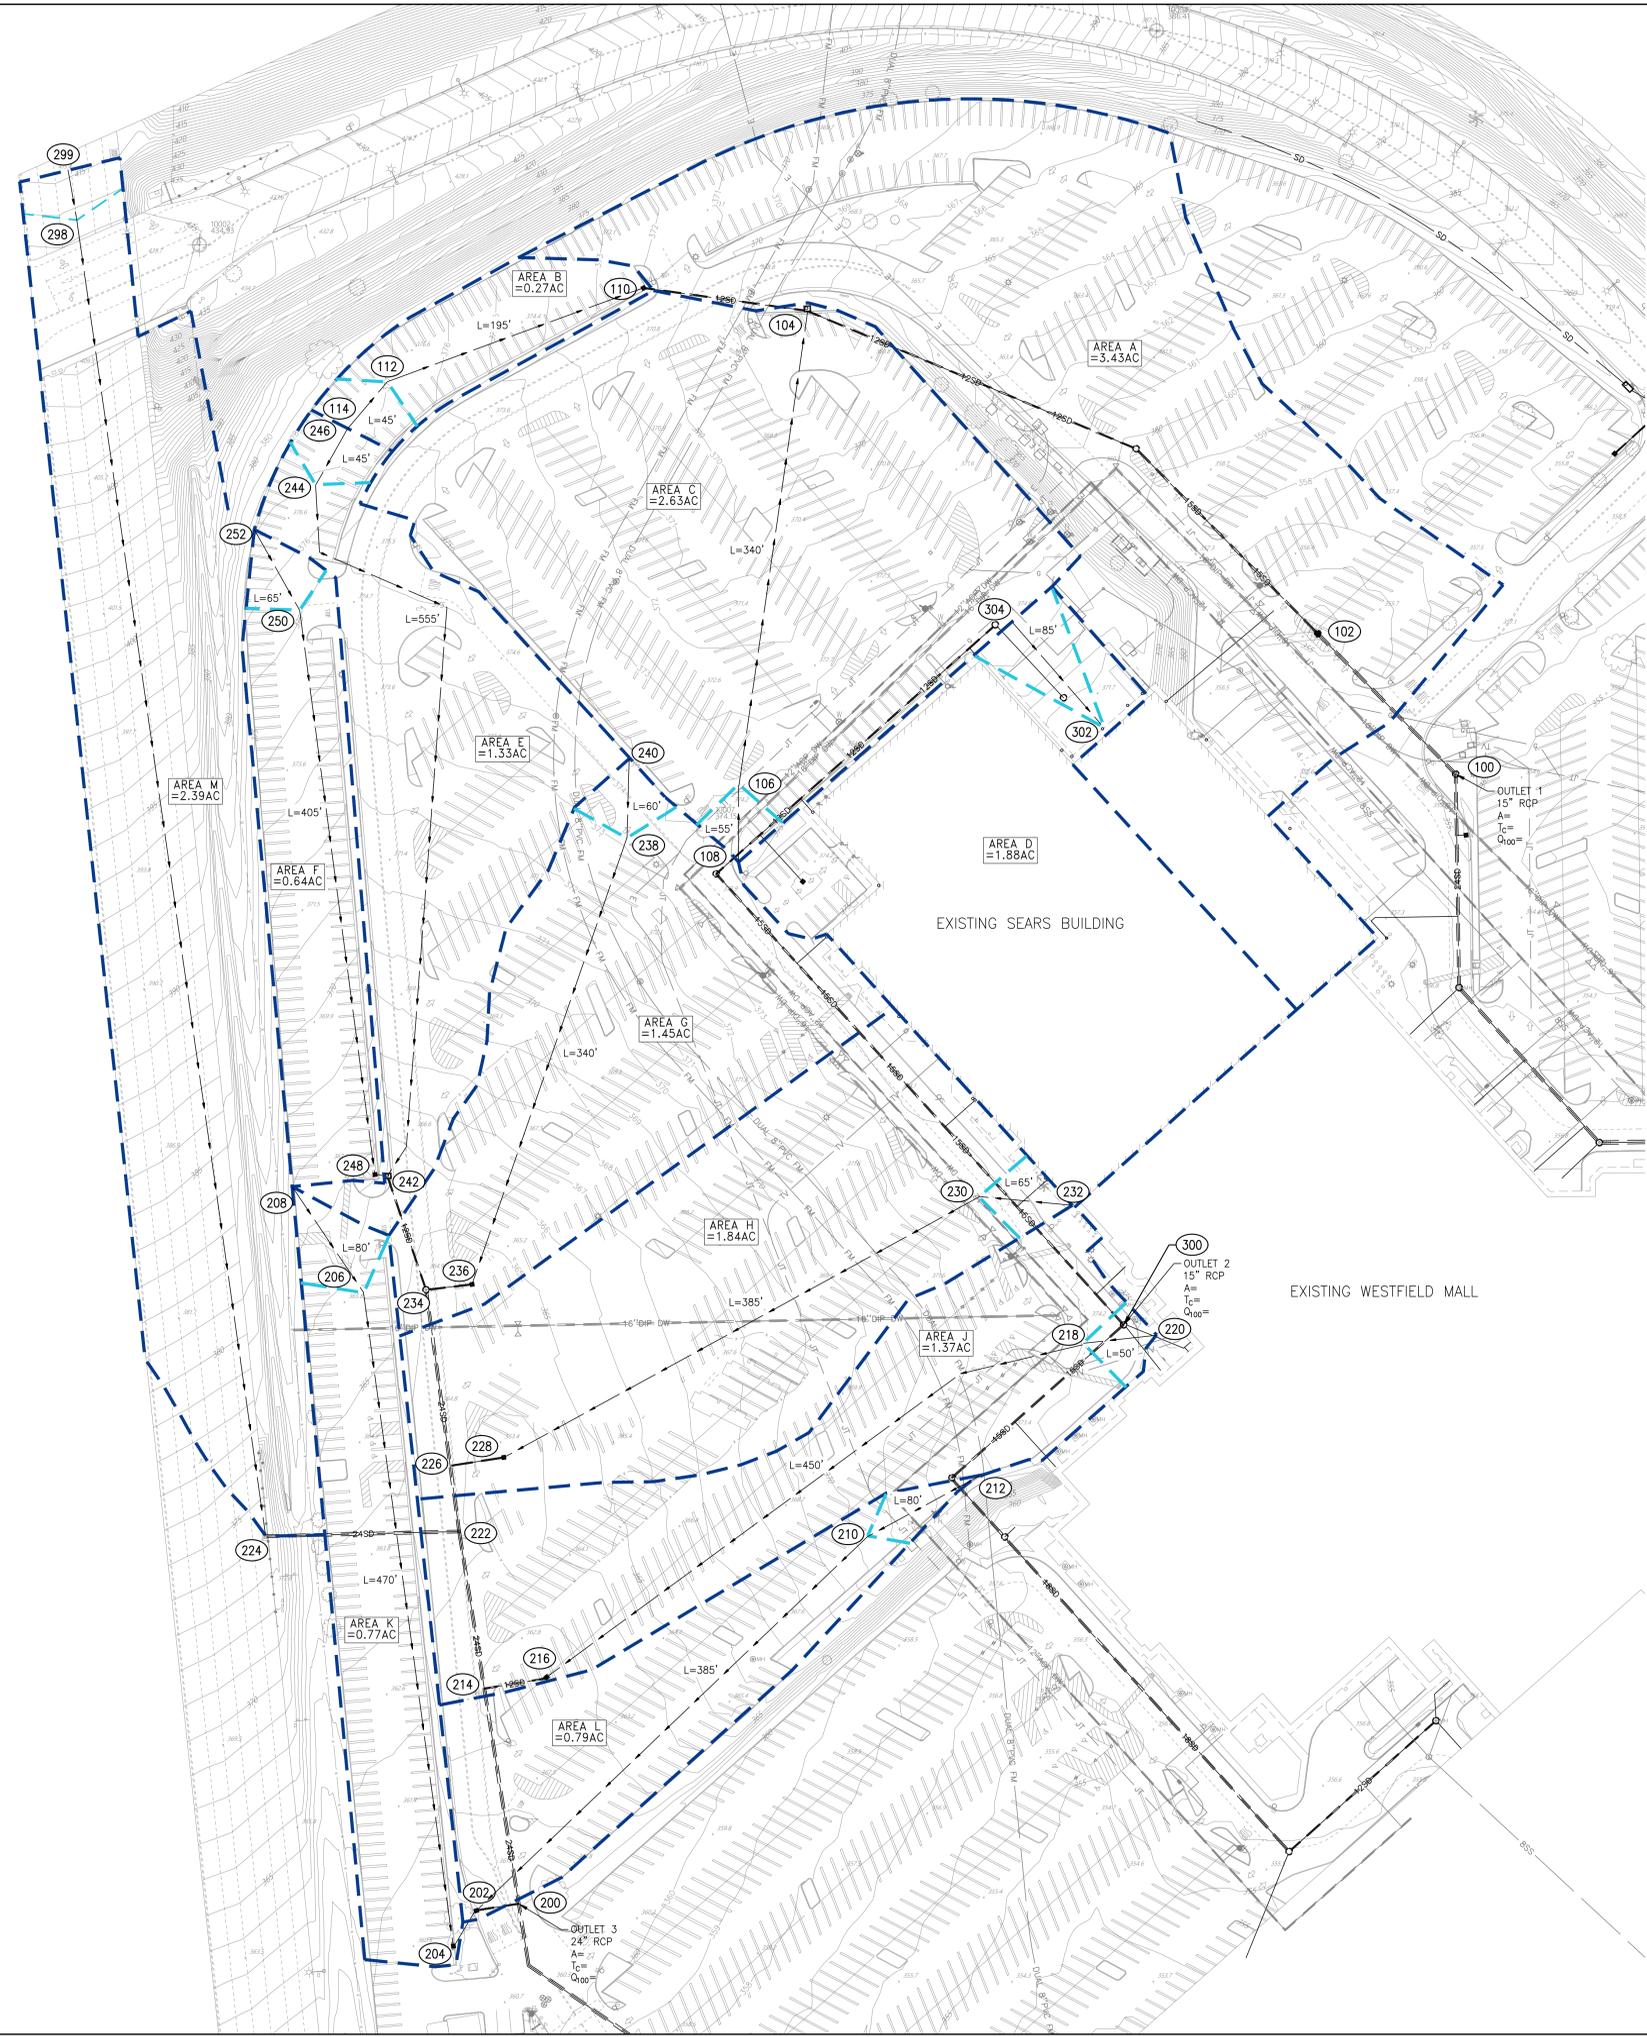

**LEGEND**

- EXISTING CONTOURS
- BASIN BOUNDARY
- INITIAL SUBAREA
- FLOW PATH
- HYDROLOGY NODE
- EXISTING STORM DRAIN
- BASIN AREA

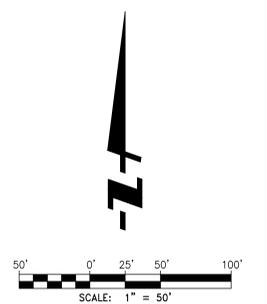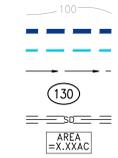

COSTCO ESCONDIDO

EXISTING HYDROLOGY MAP


REVISIONS			
NO.	INIT. DATE	DESCRIPTION	APP'D DATE

6390 Greenwich Dr., Suite 170  
San Diego, California 92122  
tel 858.554.1500 • fax 858.597.0335  
www.fuscoe.com

JOB NO.  
756-101  
DRAWN BY:  
MIL  
SHEET  
1 of 1


C:\PROJECTS\2011\11-03-2011\COSTCO ESCONDIDO\HYDROLOGY\2011-01-01-EXISTING-HYDROLOGY.DWG (09-20-2011 2:35:18PM) Plotted by: markw

APPENDIX 2  
PROPOSED HYDROLOGY MAP

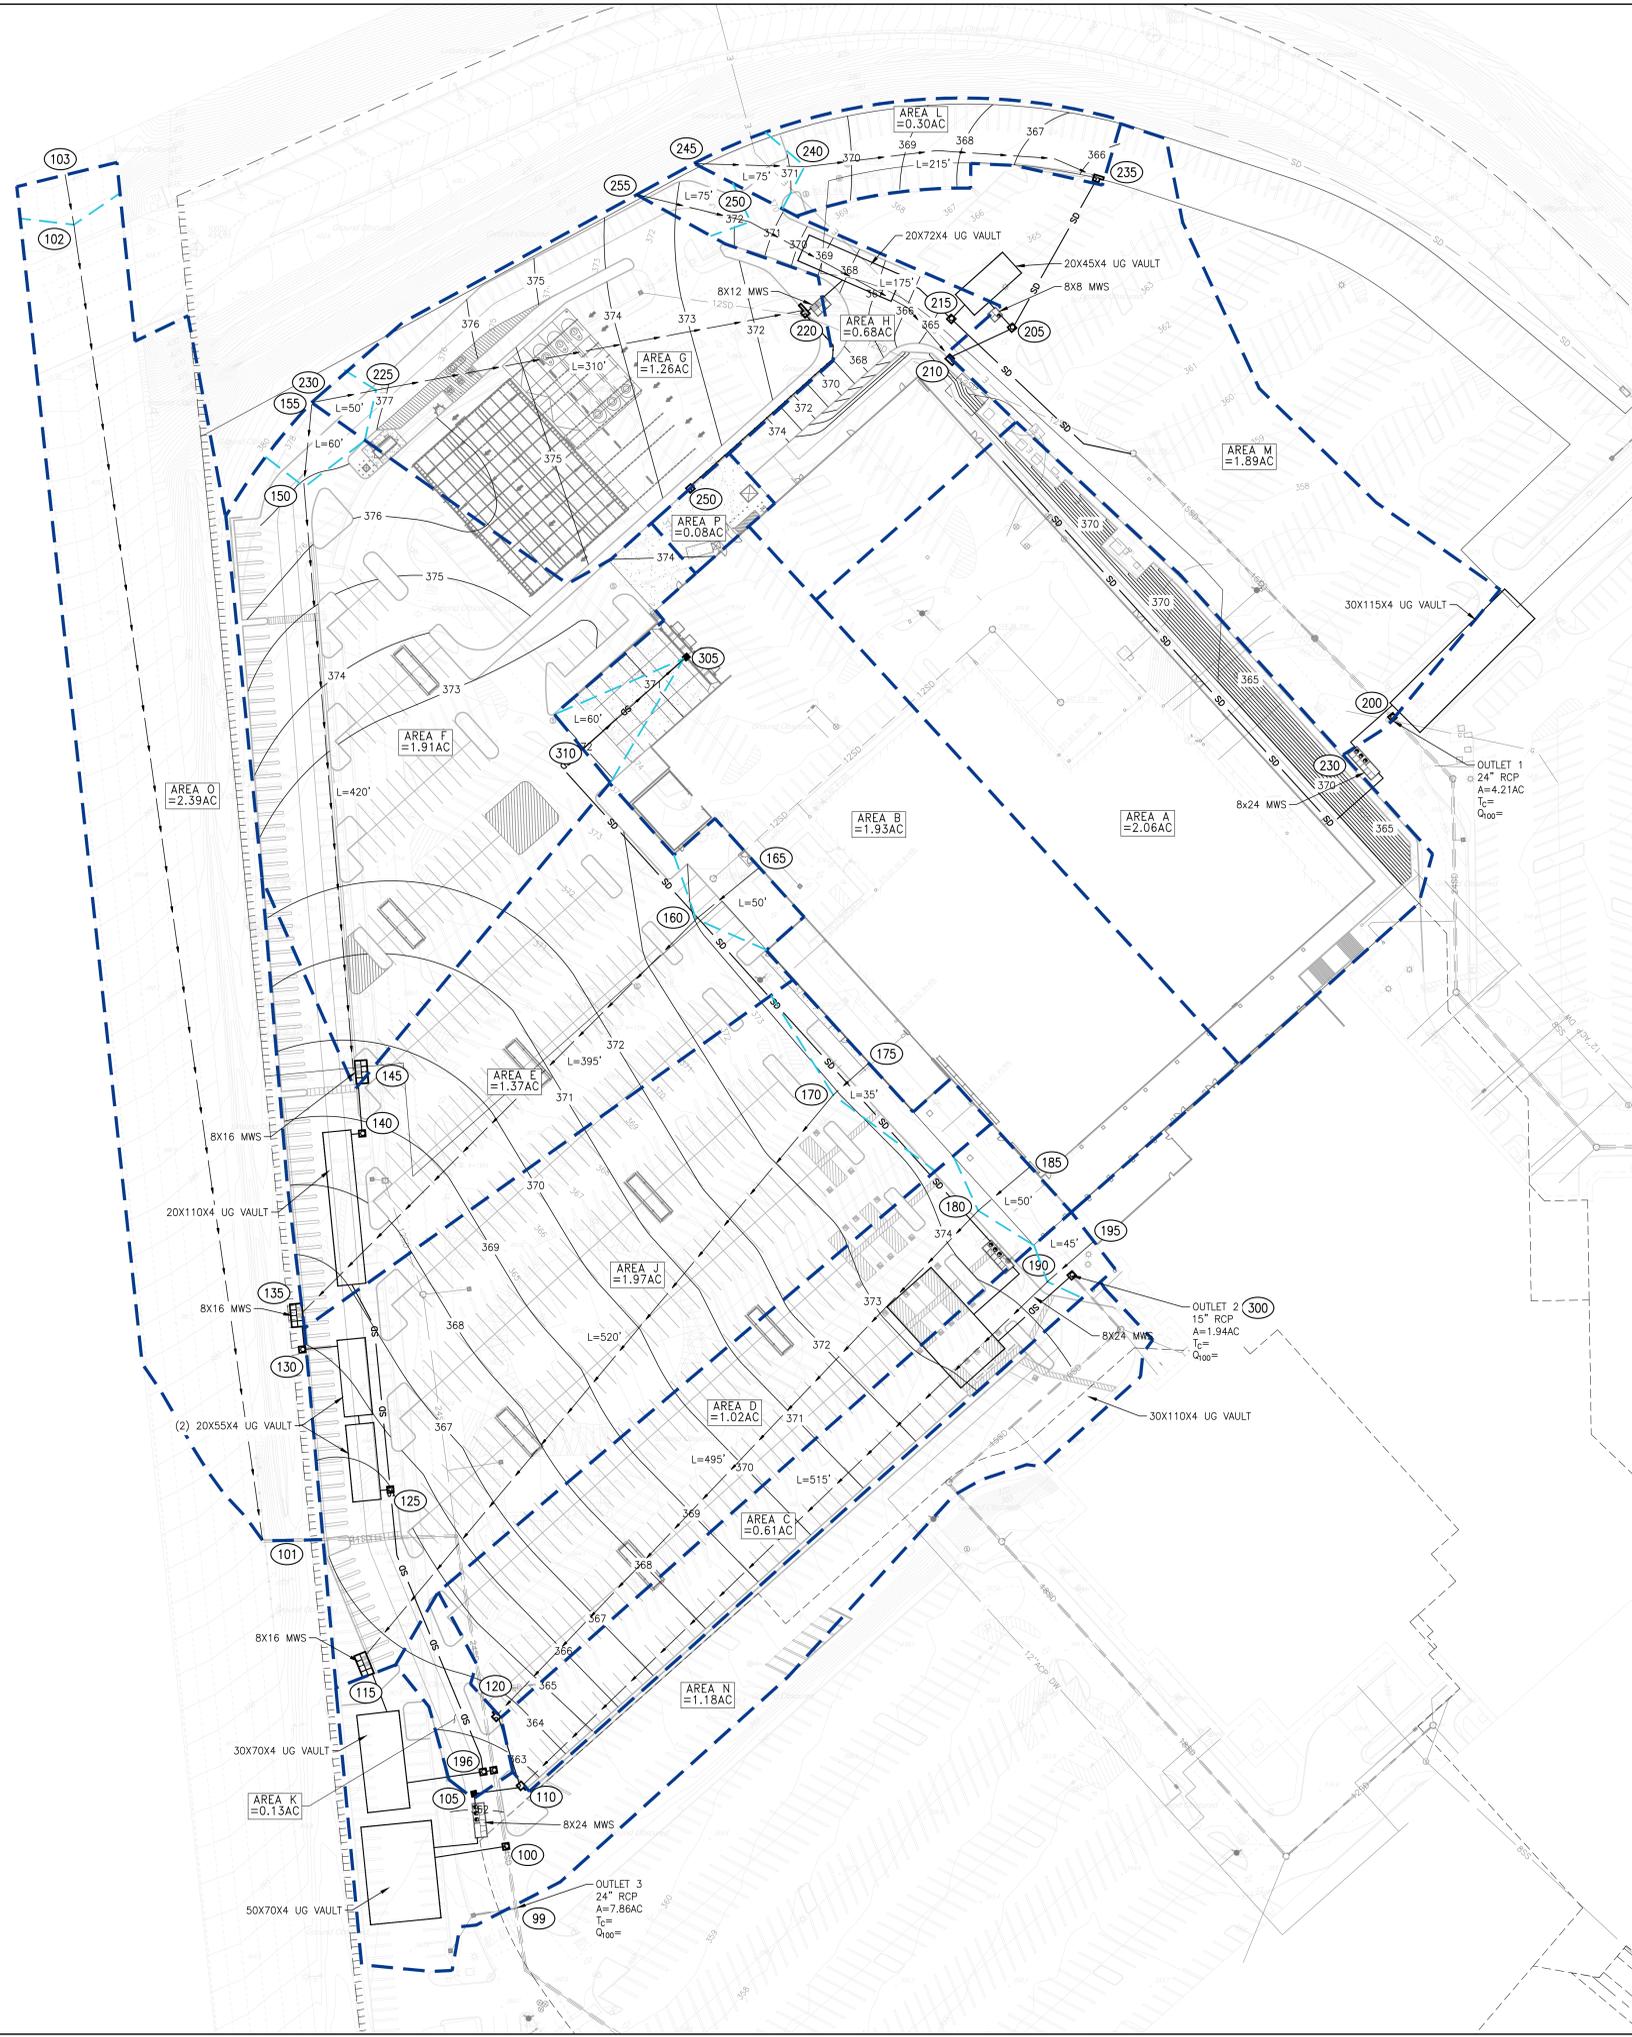

**LEGEND**

- EXISTING CONTOURS
- BASIN BOUNDARY
- INITIAL SUBAREA
- INITIAL AREA LIMITS
- FLOW PATH
- HYDROLOGY NODE
- EXISTING STORM DRAIN
- PROPOSED STORM DRAIN
- BASIN AREA

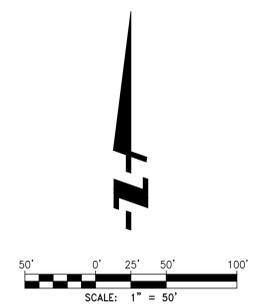

**COSTCO ESCONDIDO**  
**PROPOSED HYDROLOGY MAP**

REVISIONS			
NO.	INIT. DATE	DESCRIPTION	APP'D DATE

JOB NO.  
756-101  
DRAWN BY:  
MIL  
SHEET  
1 of 1

## APPENDIX 3

### RUNOFF CALCULATIONS

Table A-1. Runoff Coefficients for Rational Method

Land Use	Runoff Coefficient (C)
	Soil Type <sup>(1)</sup>
<b>Residential:</b>	
Single Family	0.55
Multi-Units	0.70
Mobile Homes	0.65
Rural (lots greater than 1/2 acre)	0.45
<b>Commercial <sup>(2)</sup></b>	
80% Impervious	0.85
<b>Industrial <sup>(2)</sup></b>	
90% Impervious	0.95

**Note:**

<sup>(1)</sup> Type D soil to be used for all areas.

<sup>(2)</sup> Where actual conditions deviate significantly from the tabulated imperviousness values of 80% or 90%, the values given for coefficient C, may be revised by multiplying 80% or 90% by the ratio of actual imperviousness to the tabulated imperviousness. However, in case shall the final coefficient be less than 0.50. For example: Consider commercial property on D soil.

$$\begin{aligned}
 \text{Actual imperviousness} &= 50\% \\
 \text{Tabulated imperviousness} &= 80\% \\
 \text{Revised C} &= (50/80) \times 0.85 = 0.53
 \end{aligned}$$

The values in Table A-1 are typical for urban areas. However, if the basin contains rural or agricultural land use, parks, golf courses, or other types of nonurban land use that are expected to be permanent, the appropriate value should be selected based upon the soil and cover and approved by the City.

### A.1.3. Rainfall Intensity

The rainfall intensity (I) is the rainfall in inches per hour (in/hr.) for a duration equal to the T<sub>c</sub> for a selected storm frequency. Once a particular storm frequency has been selected for design and a T<sub>c</sub> calculated for the drainage area, the rainfall intensity can be determined from the Intensity-Duration-Frequency Design Chart (Figure A-1).



APPENDIX 4  
EXISTING HYDROLOGY CALCULATIONS



**Job Name:** Costco Escondido

**Job #:** 756-101

**Run Name:**

**Date:** 8/29/2022

Existing Condition - 100yr Storm Event

Node to Node		Code	Elev 1 (feet)	Elev 2 (feet)	Length (feet)	Runoff Coeff.	Area (ac.)	Comments	BANK		
									1	2	3
114	112	2	377.5	377.0	45	0.95	0.05	INITIAL AREA			
112	110	6	377.0	372.2	195	0.95	0.27	STREET FLOW, SUBAREA B			
110	104	3	368.5	364.6	115			PIPE FLOW			
104	104	1						CONFLUENCE 1 OF 2			
108	106	2	375.0	374.0	55	0.95	0.04	INITIAL AREA			
106	104	6	374.0	368.2	340	0.95	2.63	STREET FLOW, SUBAREA C			
104	104	1						CONFLUENCE 2 OF 2			
104	102	3	364.6	344.9	435			PIPE FLOW			
102	102	8				0.95	3.43	ADD SUBAREA A			
102	100	3	344.9	343.7	140			PIPE FLOW			
100	100	10						BANK 1	X		
246	244	2	377.5	376.8	45	0.95	0.05	INITIAL AREA			
244	242	6	376.8	365.5	555	0.95	1.33	STREET FLOW, SUBAREA E			
242	242	1						CONFLUENCE 1 OF 2			
252	250	2	377.0	375.1	65	0.95	0.05	INITIAL AREA			
250	248	6	375.1	366.8	405	0.95	0.64	STREET FLOW, SUBAREA F			
248	242	3	363.0	361.5	5			PIPE FLOW			
242	242	1						CONFLUENCE 2 OF 2			
242	234	3	361.5	354.9	80			PIPE FLOW			
234	234	1						CONFLUENCE 1 OF 2			
240	238	2	374.2	373.3	60	0.95	0.05	INITIAL AREA			
238	236	6	373.3	364.3	340	0.95	1.45	STREET FLOW, SUBAREA G			
236	234	3	360.2	354.9	30			PIPE FLOW			
234	234	1						CONFLUENCE 2 OF 2			
234	226	3	354.9	353.8	125			PIPE FLOW			
226	226	1						CONFLUENCE 1 OF 2			
232	230	2	374.5	373.5	65	0.95	0.05	INITIAL AREA			
230	228	6	373.5	363.3	385	0.95	1.84	STREET FLOW, SUBAREA H			
228	226	3	359.4	353.8	40			PIPE FLOW			
226	226	1						CONFLUENCE 2 OF 2			
226	222	3	353.8	353.3	50			PIPE FLOW			
222	222	1						CONFLUENCE 1 OF 2			
299	298	2	415.2	413.7	40	0.95	0.05	INITIAL SUBAREA			
298	224	6	413.7	374.0	950	0.95	2.39	STREET FLOW, ADD SUBAREA M			
224	222	3	354.7	353.3	110			PIPE FLOW			
222	222	1						CONFLUENCE 2 OF 2			
222	214	3	353.3	352.5	115			PIPE FLOW			
214	214	1						CONFLUENCE 1 OF 2			

220	218	2	374.8	374.0	50	0.95	0.04	INITIAL AREA			
218	216	6	374.0	362.5	450	0.95	1.37	STREET FLOW, SUBAREA J			
216	214	3	358.3	352.5	45			PIPE FLOW			
214	214	1						CONFLUENCE 2 OF 2			
214	200	3	352.5	350.9	155			PIPE FLOW			
200	200	10						SAVE TO BANK 2		X	
212	210	2	372.8	370.3	80	0.95	0.04	INITIAL AREA			
210	202	6	370.3	360.5	385	0.95	0.79	STREET FLOW, SUBAREA L			
202	202	1						CONFLUENCE 1 OF 2			
208	206	2	368.0	365.7	80	0.95	0.07	INITIAL AREA			
206	204	6	365.7	360.4	470	0.95	0.77	STREET FLOW, SUBAREA K			
204	202	3	356.2	355.7	30			PIPE FLOW			
202	202	1						CONFLUENCE 2 OF 2			
202	200	3	355.7	350.9	30			PIPE FLOW			
200	200	11						BANK 2		X	
304	302	2	374.8	371.3	85	0.95	0.08	INITIAL AREA			
302	300	3	367.3	364.3	805			PIPE FLOW			
300	300	8				0.95	1.88	ADD SUBAREA D			
300	300	10						BANK 3			X

\*\*\*\*\*

RATIONAL METHOD HYDROLOGY COMPUTER PROGRAM PACKAGE  
Reference: SAN DIEGO COUNTY FLOOD CONTROL DISTRICT  
2003,1985,1981 HYDROLOGY MANUAL  
(c) Copyright 1982-2016 Advanced Engineering Software (aes)  
Ver. 23.0 Release Date: 07/01/2016 License ID 1355

Analysis prepared by:

Fusco Engineering  
6390 Greenwich Drive Suite 170  
San Diego, CA 92122

\*\*\*\*\* DESCRIPTION OF STUDY \*\*\*\*\*

\* COSTCO ESCONDIDO \*  
\* 100 YR EXISTING CONDITION \*  
\* \* \*

\*\*\*\*\*

FILE NAME: CE-EXIST.DAT  
TIME/DATE OF STUDY: 12:29 09/02/2022

-----  
USER SPECIFIED HYDROLOGY AND HYDRAULIC MODEL INFORMATION:  
-----

2003 SAN DIEGO MANUAL CRITERIA

USER SPECIFIED STORM EVENT(YEAR) = 100.00  
6-HOUR DURATION PRECIPITATION (INCHES) = 3.200  
SPECIFIED MINIMUM PIPE SIZE(INCH) = 12.00  
SPECIFIED PERCENT OF GRADIENTS(DECIMAL) TO USE FOR FRICTION SLOPE = 0.90  
SAN DIEGO HYDROLOGY MANUAL "C"-VALUES USED FOR RATIONAL METHOD  
NOTE: USE MODIFIED RATIONAL METHOD PROCEDURES FOR CONFLUENCE ANALYSIS  
\*USER-DEFINED STREET-SECTIONS FOR COUPLED PIPEFLOW AND STREETFLOW MODEL\*  
HALF- CROWN TO STREET-CROSSFALL: CURB GUTTER-GEOMETRIES: MANNING  
WIDTH CROSSFALL IN- / OUT-/PARK- HEIGHT WIDTH LIP HIKE FACTOR

NO.	(FT)	(FT)	SIDE / SIDE/ WAY	(FT)	(FT)	(FT)	(FT)	(n)
1	20.0	12.0	0.020/0.020/0.020	0.50	1.50	0.0313	0.125	0.0150

GLOBAL STREET FLOW-DEPTH CONSTRAINTS:

1. Relative Flow-Depth = 0.00 FEET  
as (Maximum Allowable Street Flow Depth) - (Top-of-Curb)
2. (Depth)\*(Velocity) Constraint = 6.0 (FT\*FT/S)

\*SIZE PIPE WITH A FLOW CAPACITY GREATER THAN  
OR EQUAL TO THE UPSTREAM TRIBUTARY PIPE.\*

\*\*\*\*\*

FLOW PROCESS FROM NODE 114.00 TO NODE 112.00 IS CODE = 21

-----  
>>>>RATIONAL METHOD INITIAL SUBAREA ANALYSIS<<<<<

=====

\*USER SPECIFIED(SUBAREA):  
USER-SPECIFIED RUNOFF COEFFICIENT = .9500  
S.C.S. CURVE NUMBER (AMC II) = 0  
INITIAL SUBAREA FLOW-LENGTH(FEET) = 45.00  
UPSTREAM ELEVATION(FEET) = 377.50  
DOWNSTREAM ELEVATION(FEET) = 377.00  
ELEVATION DIFFERENCE(FEET) = 0.50  
SUBAREA OVERLAND TIME OF FLOW(MIN.) = 1.749  
100 YEAR RAINFALL INTENSITY(INCH/HOUR) = 8.431  
NOTE: RAINFALL INTENSITY IS BASED ON Tc = 5-MINUTE.  
SUBAREA RUNOFF(CFS) = 0.40  
TOTAL AREA(ACRES) = 0.05 TOTAL RUNOFF(CFS) = 0.40

\*\*\*\*\*

FLOW PROCESS FROM NODE 112.00 TO NODE 110.00 IS CODE = 62

-----  
>>>>COMPUTE STREET FLOW TRAVEL TIME THRU SUBAREA<<<<<  
>>>>(STREET TABLE SECTION # 1 USED)<<<<<

=====

UPSTREAM ELEVATION(FEET) = 377.00 DOWNSTREAM ELEVATION(FEET) = 372.20  
STREET LENGTH(FEET) = 195.00 CURB HEIGHT(INCHES) = 6.0  
STREET HALFWIDTH(FEET) = 20.00

DISTANCE FROM CROWN TO CROSSFALL GRADEBREAK(FEET) = 12.00  
INSIDE STREET CROSSFALL(DECIMAL) = 0.020  
OUTSIDE STREET CROSSFALL(DECIMAL) = 0.020

SPECIFIED NUMBER OF HALFSTREETS CARRYING RUNOFF = 2  
STREET PARKWAY CROSSFALL(DECIMAL) = 0.020  
Manning's FRICTION FACTOR for Streetflow Section(curbs-to-curbs) = 0.0150  
Manning's FRICTION FACTOR for Back-of-Walk Flow Section = 0.0200

\*\*TRAVEL TIME COMPUTED USING ESTIMATED FLOW(CFS) = 1.48  
STREETFLOW MODEL RESULTS USING ESTIMATED FLOW:  
STREET FLOW DEPTH(FEET) = 0.21  
HALFSTREET FLOOD WIDTH(FEET) = 4.17  
AVERAGE FLOW VELOCITY(FEET/SEC.) = 2.54  
PRODUCT OF DEPTH&VELOCITY(FT\*FT/SEC.) = 0.53  
STREET FLOW TRAVEL TIME(MIN.) = 1.28 Tc(MIN.) = 3.03  
100 YEAR RAINFALL INTENSITY(INCH/HOUR) = 8.431  
NOTE: RAINFALL INTENSITY IS BASED ON Tc = 5-MINUTE.

\*USER SPECIFIED(SUBAREA):

USER-SPECIFIED RUNOFF COEFFICIENT = .9500  
S.C.S. CURVE NUMBER (AMC II) = 0  
AREA-AVERAGE RUNOFF COEFFICIENT = 0.950  
SUBAREA AREA(ACRES) = 0.27 SUBAREA RUNOFF(CFS) = 2.16  
TOTAL AREA(ACRES) = 0.3 PEAK FLOW RATE(CFS) = 2.56

END OF SUBAREA STREET FLOW HYDRAULICS:  
DEPTH(FEET) = 0.24 HALFSTREET FLOOD WIDTH(FEET) = 5.89  
FLOW VELOCITY(FEET/SEC.) = 2.75 DEPTH\*VELOCITY(FT\*FT/SEC.) = 0.67  
LONGEST FLOWPATH FROM NODE 114.00 TO NODE 110.00 = 240.00 FEET.

\*\*\*\*\*

FLOW PROCESS FROM NODE 110.00 TO NODE 104.00 IS CODE = 31

>>>>COMPUTE PIPE-FLOW TRAVEL TIME THRU SUBAREA<<<<<  
>>>>USING COMPUTER-ESTIMATED PIPESIZE (NON-PRESSURE FLOW)<<<<<

=====

ELEVATION DATA: UPSTREAM(FEET) = 368.50 DOWNSTREAM(FEET) = 364.60  
FLOW LENGTH(FEET) = 115.00 MANNING'S N = 0.013  
ESTIMATED PIPE DIAMETER(INCH) INCREASED TO 12.000  
DEPTH OF FLOW IN 12.0 INCH PIPE IS 5.4 INCHES  
PIPE-FLOW VELOCITY(FEET/SEC.) = 7.55  
ESTIMATED PIPE DIAMETER(INCH) = 12.00 NUMBER OF PIPES = 1  
PIPE-FLOW(CFS) = 2.56  
PIPE TRAVEL TIME(MIN.) = 0.25 Tc(MIN.) = 3.28  
LONGEST FLOWPATH FROM NODE 114.00 TO NODE 104.00 = 355.00 FEET.

\*\*\*\*\*

FLOW PROCESS FROM NODE 104.00 TO NODE 104.00 IS CODE = 1

>>>>DESIGNATE INDEPENDENT STREAM FOR CONFLUENCE<<<<<

=====

TOTAL NUMBER OF STREAMS = 2  
CONFLUENCE VALUES USED FOR INDEPENDENT STREAM 1 ARE:  
TIME OF CONCENTRATION(MIN.) = 3.28  
RAINFALL INTENSITY(INCH/HR) = 8.43  
TOTAL STREAM AREA(ACRES) = 0.32  
PEAK FLOW RATE(CFS) AT CONFLUENCE = 2.56

\*\*\*\*\*

FLOW PROCESS FROM NODE 108.00 TO NODE 106.00 IS CODE = 21

>>>>RATIONAL METHOD INITIAL SUBAREA ANALYSIS<<<<<

=====

\*USER SPECIFIED(SUBAREA):  
USER-SPECIFIED RUNOFF COEFFICIENT = .9500  
S.C.S. CURVE NUMBER (AMC II) = 0  
INITIAL SUBAREA FLOW-LENGTH(FEET) = 55.00

UPSTREAM ELEVATION(FEET) = 375.00  
DOWNSTREAM ELEVATION(FEET) = 374.00  
ELEVATION DIFFERENCE(FEET) = 1.00  
SUBAREA OVERLAND TIME OF FLOW(MIN.) = 1.641  
100 YEAR RAINFALL INTENSITY(INCH/HOUR) = 8.431  
NOTE: RAINFALL INTENSITY IS BASED ON Tc = 5-MINUTE.  
SUBAREA RUNOFF(CFS) = 0.32  
TOTAL AREA(ACRES) = 0.04 TOTAL RUNOFF(CFS) = 0.32

\*\*\*\*\*

FLOW PROCESS FROM NODE 106.00 TO NODE 104.00 IS CODE = 62

-----  
>>>>COMPUTE STREET FLOW TRAVEL TIME THRU SUBAREA<<<<<  
>>>>(STREET TABLE SECTION # 1 USED)<<<<<

=====

UPSTREAM ELEVATION(FEET) = 374.00 DOWNSTREAM ELEVATION(FEET) = 368.20  
STREET LENGTH(FEET) = 340.00 CURB HEIGHT(INCHES) = 6.0  
STREET HALFWIDTH(FEET) = 20.00

DISTANCE FROM CROWN TO CROSSFALL GRADEBREAK(FEET) = 12.00  
INSIDE STREET CROSSFALL(DECIMAL) = 0.020  
OUTSIDE STREET CROSSFALL(DECIMAL) = 0.020

SPECIFIED NUMBER OF HALFSTREETS CARRYING RUNOFF = 2  
STREET PARKWAY CROSSFALL(DECIMAL) = 0.020  
Manning's FRICTION FACTOR for Streetflow Section(curbs-to-curbs) = 0.0150  
Manning's FRICTION FACTOR for Back-of-Walk Flow Section = 0.0200

\*\*TRAVEL TIME COMPUTED USING ESTIMATED FLOW(CFS) = 10.85  
STREETFLOW MODEL RESULTS USING ESTIMATED FLOW:  
STREET FLOW DEPTH(FEET) = 0.37  
HALFSTREET FLOOD WIDTH(FEET) = 12.36  
AVERAGE FLOW VELOCITY(FEET/SEC.) = 3.30  
PRODUCT OF DEPTH&VELOCITY(FT\*FT/SEC.) = 1.23  
STREET FLOW TRAVEL TIME(MIN.) = 1.72 Tc(MIN.) = 3.36  
100 YEAR RAINFALL INTENSITY(INCH/HOUR) = 8.431  
NOTE: RAINFALL INTENSITY IS BASED ON Tc = 5-MINUTE.

\*USER SPECIFIED(SUBAREA):  
USER-SPECIFIED RUNOFF COEFFICIENT = .9500  
S.C.S. CURVE NUMBER (AMC II) = 0  
AREA-AVERAGE RUNOFF COEFFICIENT = 0.950  
SUBAREA AREA(ACRES) = 2.63 SUBAREA RUNOFF(CFS) = 21.07  
TOTAL AREA(ACRES) = 2.7 PEAK FLOW RATE(CFS) = 21.39

END OF SUBAREA STREET FLOW HYDRAULICS:  
DEPTH(FEET) = 0.45 HALFSTREET FLOOD WIDTH(FEET) = 16.20  
FLOW VELOCITY(FEET/SEC.) = 3.90 DEPTH\*VELOCITY(FT\*FT/SEC.) = 1.76  
LONGEST FLOWPATH FROM NODE 108.00 TO NODE 104.00 = 395.00 FEET.

\*\*\*\*\*

FLOW PROCESS FROM NODE 104.00 TO NODE 104.00 IS CODE = 1

-----  
>>>>DESIGNATE INDEPENDENT STREAM FOR CONFLUENCE<<<<<  
>>>>AND COMPUTE VARIOUS CONFLUENCED STREAM VALUES<<<<<

=====

TOTAL NUMBER OF STREAMS = 2  
CONFLUENCE VALUES USED FOR INDEPENDENT STREAM 2 ARE:  
TIME OF CONCENTRATION(MIN.) = 3.36  
RAINFALL INTENSITY(INCH/HR) = 8.43  
TOTAL STREAM AREA(ACRES) = 2.67  
PEAK FLOW RATE(CFS) AT CONFLUENCE = 21.39

\*\* CONFLUENCE DATA \*\*

STREAM NUMBER	RUNOFF (CFS)	Tc (MIN.)	INTENSITY (INCH/HOUR)	AREA (ACRE)
1	2.56	3.28	8.431	0.32
2	21.39	3.36	8.431	2.67

RAINFALL INTENSITY AND TIME OF CONCENTRATION RATIO  
CONFLUENCE FORMULA USED FOR 2 STREAMS.

\*\* PEAK FLOW RATE TABLE \*\*

STREAM NUMBER	RUNOFF (CFS)	Tc (MIN.)	INTENSITY (INCH/HOUR)
1	23.46	3.28	8.431
2	23.95	3.36	8.431

COMPUTED CONFLUENCE ESTIMATES ARE AS FOLLOWS:

PEAK FLOW RATE(CFS) = 23.95 Tc(MIN.) = 3.36  
TOTAL AREA(ACRES) = 3.0  
LONGEST FLOWPATH FROM NODE 108.00 TO NODE 104.00 = 395.00 FEET.

\*\*\*\*\*

FLOW PROCESS FROM NODE 104.00 TO NODE 102.00 IS CODE = 31

-----  
>>>>COMPUTE PIPE-FLOW TRAVEL TIME THRU SUBAREA<<<<<  
>>>>USING COMPUTER-ESTIMATED PIPESIZE (NON-PRESSURE FLOW)<<<<<

=====

ELEVATION DATA: UPSTREAM(FEET) = 364.60 DOWNSTREAM(FEET) = 344.90  
FLOW LENGTH(FEET) = 435.00 MANNING'S N = 0.013  
DEPTH OF FLOW IN 21.0 INCH PIPE IS 13.6 INCHES  
PIPE-FLOW VELOCITY(FEET/SEC.) = 14.59  
ESTIMATED PIPE DIAMETER(INCH) = 21.00 NUMBER OF PIPES = 1  
PIPE-FLOW(CFS) = 23.95  
PIPE TRAVEL TIME(MIN.) = 0.50 Tc(MIN.) = 3.86  
LONGEST FLOWPATH FROM NODE 108.00 TO NODE 102.00 = 830.00 FEET.

\*\*\*\*\*

FLOW PROCESS FROM NODE 102.00 TO NODE 102.00 IS CODE = 81

-----  
>>>>ADDITION OF SUBAREA TO MAINLINE PEAK FLOW<<<<<

=====

100 YEAR RAINFALL INTENSITY(INCH/HOUR) = 8.431  
NOTE: RAINFALL INTENSITY IS BASED ON Tc = 5-MINUTE.  
\*USER SPECIFIED(SUBAREA):  
USER-SPECIFIED RUNOFF COEFFICIENT = .9500  
S.C.S. CURVE NUMBER (AMC II) = 0  
AREA-AVERAGE RUNOFF COEFFICIENT = 0.9500  
SUBAREA AREA(ACRES) = 3.43 SUBAREA RUNOFF(CFS) = 27.47  
TOTAL AREA(ACRES) = 6.4 TOTAL RUNOFF(CFS) = 51.42  
TC(MIN.) = 3.86

\*\*\*\*\*

FLOW PROCESS FROM NODE 102.00 TO NODE 100.00 IS CODE = 31

-----  
>>>>COMPUTE PIPE-FLOW TRAVEL TIME THRU SUBAREA<<<<<  
>>>>USING COMPUTER-ESTIMATED PIPESIZE (NON-PRESSURE FLOW)<<<<<

=====

ELEVATION DATA: UPSTREAM(FEET) = 344.90 DOWNSTREAM(FEET) = 343.70  
FLOW LENGTH(FEET) = 140.00 MANNING'S N = 0.013  
DEPTH OF FLOW IN 36.0 INCH PIPE IS 26.2 INCHES  
PIPE-FLOW VELOCITY(FEET/SEC.) = 9.35  
ESTIMATED PIPE DIAMETER(INCH) = 36.00 NUMBER OF PIPES = 1  
PIPE-FLOW(CFS) = 51.42  
PIPE TRAVEL TIME(MIN.) = 0.25 Tc(MIN.) = 4.11  
LONGEST FLOWPATH FROM NODE 108.00 TO NODE 100.00 = 970.00 FEET.

\*\*\*\*\*

FLOW PROCESS FROM NODE 100.00 TO NODE 100.00 IS CODE = 10

-----  
>>>>MAIN-STREAM MEMORY COPIED ONTO MEMORY BANK # 1 <<<<<

\*\*\*\*\*

FLOW PROCESS FROM NODE 246.00 TO NODE 244.00 IS CODE = 21

-----  
>>>>RATIONAL METHOD INITIAL SUBAREA ANALYSIS<<<<<

=====

\*USER SPECIFIED(SUBAREA):  
USER-SPECIFIED RUNOFF COEFFICIENT = .9500  
S.C.S. CURVE NUMBER (AMC II) = 0  
INITIAL SUBAREA FLOW-LENGTH(FEET) = 45.00  
UPSTREAM ELEVATION(FEET) = 377.50  
DOWNSTREAM ELEVATION(FEET) = 376.80

ELEVATION DIFFERENCE(FEET) = 0.70  
SUBAREA OVERLAND TIME OF FLOW(MIN.) = 1.563  
100 YEAR RAINFALL INTENSITY(INCH/HOUR) = 8.431  
NOTE: RAINFALL INTENSITY IS BASED ON Tc = 5-MINUTE.  
SUBAREA RUNOFF(CFS) = 0.40  
TOTAL AREA(ACRES) = 0.05 TOTAL RUNOFF(CFS) = 0.40

\*\*\*\*\*

FLOW PROCESS FROM NODE 244.00 TO NODE 242.00 IS CODE = 62

-----  
>>>>COMPUTE STREET FLOW TRAVEL TIME THRU SUBAREA<<<<<  
>>>>(STREET TABLE SECTION # 1 USED)<<<<<

=====

UPSTREAM ELEVATION(FEET) = 376.80 DOWNSTREAM ELEVATION(FEET) = 365.50  
STREET LENGTH(FEET) = 555.00 CURB HEIGHT(INCHES) = 6.0  
STREET HALFWIDTH(FEET) = 20.00

DISTANCE FROM CROWN TO CROSSFALL GRADEBREAK(FEET) = 12.00  
INSIDE STREET CROSSFALL(DECIMAL) = 0.020  
OUTSIDE STREET CROSSFALL(DECIMAL) = 0.020

SPECIFIED NUMBER OF HALFSTREETS CARRYING RUNOFF = 2  
STREET PARKWAY CROSSFALL(DECIMAL) = 0.020  
Manning's FRICTION FACTOR for Streetflow Section(curbs-to-curbs) = 0.0150  
Manning's FRICTION FACTOR for Back-of-Walk Flow Section = 0.0200

\*\*TRAVEL TIME COMPUTED USING ESTIMATED FLOW(CFS) = 5.73  
STREETFLOW MODEL RESULTS USING ESTIMATED FLOW:  
STREET FLOW DEPTH(FEET) = 0.31  
HALFSTREET FLOOD WIDTH(FEET) = 9.08  
AVERAGE FLOW VELOCITY(FEET/SEC.) = 3.04  
PRODUCT OF DEPTH&VELOCITY(FT\*FT/SEC.) = 0.94  
STREET FLOW TRAVEL TIME(MIN.) = 3.04 Tc(MIN.) = 4.61  
100 YEAR RAINFALL INTENSITY(INCH/HOUR) = 8.431  
NOTE: RAINFALL INTENSITY IS BASED ON Tc = 5-MINUTE.

\*USER SPECIFIED(SUBAREA):  
USER-SPECIFIED RUNOFF COEFFICIENT = .9500  
S.C.S. CURVE NUMBER (AMC II) = 0  
AREA-AVERAGE RUNOFF COEFFICIENT = 0.950  
SUBAREA AREA(ACRES) = 1.33 SUBAREA RUNOFF(CFS) = 10.65  
TOTAL AREA(ACRES) = 1.4 PEAK FLOW RATE(CFS) = 11.05

END OF SUBAREA STREET FLOW HYDRAULICS:  
DEPTH(FEET) = 0.37 HALFSTREET FLOOD WIDTH(FEET) = 11.98  
FLOW VELOCITY(FEET/SEC.) = 3.56 DEPTH\*VELOCITY(FT\*FT/SEC.) = 1.30  
LONGEST FLOWPATH FROM NODE 246.00 TO NODE 242.00 = 600.00 FEET.

\*\*\*\*\*

FLOW PROCESS FROM NODE 242.00 TO NODE 242.00 IS CODE = 1

-----  
>>>>DESIGNATE INDEPENDENT STREAM FOR CONFLUENCE<<<<<

=====

TOTAL NUMBER OF STREAMS = 2  
CONFLUENCE VALUES USED FOR INDEPENDENT STREAM 1 ARE:  
TIME OF CONCENTRATION(MIN.) = 4.61  
RAINFALL INTENSITY(INCH/HR) = 8.43  
TOTAL STREAM AREA(ACRES) = 1.38  
PEAK FLOW RATE(CFS) AT CONFLUENCE = 11.05

\*\*\*\*\*

FLOW PROCESS FROM NODE 252.00 TO NODE 250.00 IS CODE = 21

-----  
>>>>RATIONAL METHOD INITIAL SUBAREA ANALYSIS<<<<<

=====

\*USER SPECIFIED(SUBAREA):  
USER-SPECIFIED RUNOFF COEFFICIENT = .9500  
S.C.S. CURVE NUMBER (AMC II) = 0  
INITIAL SUBAREA FLOW-LENGTH(FEET) = 65.00  
UPSTREAM ELEVATION(FEET) = 377.00  
DOWNSTREAM ELEVATION(FEET) = 375.10  
ELEVATION DIFFERENCE(FEET) = 1.90  
SUBAREA OVERLAND TIME OF FLOW(MIN.) = 1.522  
100 YEAR RAINFALL INTENSITY(INCH/HOUR) = 8.431  
NOTE: RAINFALL INTENSITY IS BASED ON Tc = 5-MINUTE.  
SUBAREA RUNOFF(CFS) = 0.40  
TOTAL AREA(ACRES) = 0.05 TOTAL RUNOFF(CFS) = 0.40

\*\*\*\*\*

FLOW PROCESS FROM NODE 250.00 TO NODE 248.00 IS CODE = 62

-----  
>>>>COMPUTE STREET FLOW TRAVEL TIME THRU SUBAREA<<<<<  
>>>>(STREET TABLE SECTION # 1 USED)<<<<<

=====

UPSTREAM ELEVATION(FEET) = 375.10 DOWNSTREAM ELEVATION(FEET) = 366.80  
STREET LENGTH(FEET) = 405.00 CURB HEIGHT(INCHES) = 6.0  
STREET HALFWIDTH(FEET) = 20.00

DISTANCE FROM CROWN TO CROSSFALL GRADEBREAK(FEET) = 12.00  
INSIDE STREET CROSSFALL(DECIMAL) = 0.020  
OUTSIDE STREET CROSSFALL(DECIMAL) = 0.020

SPECIFIED NUMBER OF HALFSTREETS CARRYING RUNOFF = 1  
STREET PARKWAY CROSSFALL(DECIMAL) = 0.020  
Manning's FRICTION FACTOR for Streetflow Section(curbs-to-curbs) = 0.0150  
Manning's FRICTION FACTOR for Back-of-Walk Flow Section = 0.0200

\*\*TRAVEL TIME COMPUTED USING ESTIMATED FLOW(CFS) = 2.96

STREETFLOW MODEL RESULTS USING ESTIMATED FLOW:

STREET FLOW DEPTH(FEET) = 0.31

HALFSTREET FLOOD WIDTH(FEET) = 9.17

AVERAGE FLOW VELOCITY(FEET/SEC.) = 3.09

PRODUCT OF DEPTH&VELOCITY(FT\*FT/SEC.) = 0.96

STREET FLOW TRAVEL TIME(MIN.) = 2.19 Tc(MIN.) = 3.71

100 YEAR RAINFALL INTENSITY(INCH/HOUR) = 8.431

NOTE: RAINFALL INTENSITY IS BASED ON Tc = 5-MINUTE.

\*USER SPECIFIED(SUBAREA):

USER-SPECIFIED RUNOFF COEFFICIENT = .9500

S.C.S. CURVE NUMBER (AMC II) = 0

AREA-AVERAGE RUNOFF COEFFICIENT = 0.950

SUBAREA AREA(ACRES) = 0.64 SUBAREA RUNOFF(CFS) = 5.13

TOTAL AREA(ACRES) = 0.7 PEAK FLOW RATE(CFS) = 5.53

END OF SUBAREA STREET FLOW HYDRAULICS:

DEPTH(FEET) = 0.37 HALFSTREET FLOOD WIDTH(FEET) = 11.98

FLOW VELOCITY(FEET/SEC.) = 3.56 DEPTH\*VELOCITY(FT\*FT/SEC.) = 1.30

LONGEST FLOWPATH FROM NODE 252.00 TO NODE 248.00 = 470.00 FEET.

\*\*\*\*\*

FLOW PROCESS FROM NODE 248.00 TO NODE 242.00 IS CODE = 31

>>>>COMPUTE PIPE-FLOW TRAVEL TIME THRU SUBAREA<<<<<

>>>>USING COMPUTER-ESTIMATED PIPESIZE (NON-PRESSURE FLOW)<<<<<

ELEVATION DATA: UPSTREAM(FEET) = 363.00 DOWNSTREAM(FEET) = 361.50

FLOW LENGTH(FEET) = 5.00 MANNING'S N = 0.013

ESTIMATED PIPE DIAMETER(INCH) INCREASED TO 12.000

DEPTH OF FLOW IN 12.0 INCH PIPE IS 4.5 INCHES

PIPE-FLOW VELOCITY(FEET/SEC.) = 20.59

ESTIMATED PIPE DIAMETER(INCH) = 12.00 NUMBER OF PIPES = 1

PIPE-FLOW(CFS) = 5.53

PIPE TRAVEL TIME(MIN.) = 0.00 Tc(MIN.) = 3.71

LONGEST FLOWPATH FROM NODE 252.00 TO NODE 242.00 = 475.00 FEET.

\*\*\*\*\*

FLOW PROCESS FROM NODE 242.00 TO NODE 242.00 IS CODE = 1

>>>>DESIGNATE INDEPENDENT STREAM FOR CONFLUENCE<<<<<

>>>>AND COMPUTE VARIOUS CONFLUENCED STREAM VALUES<<<<<

TOTAL NUMBER OF STREAMS = 2

CONFLUENCE VALUES USED FOR INDEPENDENT STREAM 2 ARE:

TIME OF CONCENTRATION(MIN.) = 3.71

RAINFALL INTENSITY(INCH/HR) = 8.43

TOTAL STREAM AREA(ACRES) = 0.69

PEAK FLOW RATE(CFS) AT CONFLUENCE = 5.53

\*\* CONFLUENCE DATA \*\*

STREAM NUMBER	RUNOFF (CFS)	Tc (MIN.)	INTENSITY (INCH/HOUR)	AREA (ACRE)
1	11.05	4.61	8.431	1.38
2	5.53	3.71	8.431	0.69

RAINFALL INTENSITY AND TIME OF CONCENTRATION RATIO  
CONFLUENCE FORMULA USED FOR 2 STREAMS.

\*\* PEAK FLOW RATE TABLE \*\*

STREAM NUMBER	RUNOFF (CFS)	Tc (MIN.)	INTENSITY (INCH/HOUR)
1	14.43	3.71	8.431
2	16.58	4.61	8.431

COMPUTED CONFLUENCE ESTIMATES ARE AS FOLLOWS:

PEAK FLOW RATE(CFS) = 16.58 Tc(MIN.) = 4.61

TOTAL AREA(ACRES) = 2.1

LONGEST FLOWPATH FROM NODE 246.00 TO NODE 242.00 = 600.00 FEET.

\*\*\*\*\*

FLOW PROCESS FROM NODE 242.00 TO NODE 234.00 IS CODE = 31

>>>>COMPUTE PIPE-FLOW TRAVEL TIME THRU SUBAREA<<<<<

>>>>USING COMPUTER-ESTIMATED PIPESIZE (NON-PRESSURE FLOW)<<<<<

ELEVATION DATA: UPSTREAM(FEET) = 361.50 DOWNSTREAM(FEET) = 354.90

FLOW LENGTH(FEET) = 80.00 MANNING'S N = 0.013

DEPTH OF FLOW IN 15.0 INCH PIPE IS 11.6 INCHES

PIPE-FLOW VELOCITY(FEET/SEC.) = 16.31

ESTIMATED PIPE DIAMETER(INCH) = 15.00 NUMBER OF PIPES = 1

PIPE-FLOW(CFS) = 16.58

PIPE TRAVEL TIME(MIN.) = 0.08 Tc(MIN.) = 4.69

LONGEST FLOWPATH FROM NODE 246.00 TO NODE 234.00 = 680.00 FEET.

\*\*\*\*\*

FLOW PROCESS FROM NODE 234.00 TO NODE 234.00 IS CODE = 1

>>>>DESIGNATE INDEPENDENT STREAM FOR CONFLUENCE<<<<<

TOTAL NUMBER OF STREAMS = 2

CONFLUENCE VALUES USED FOR INDEPENDENT STREAM 1 ARE:

TIME OF CONCENTRATION(MIN.) = 4.69

RAINFALL INTENSITY(INCH/HR) = 8.43

TOTAL STREAM AREA(ACRES) = 2.07

PEAK FLOW RATE(CFS) AT CONFLUENCE = 16.58

\*\*\*\*\*

FLOW PROCESS FROM NODE 240.00 TO NODE 238.00 IS CODE = 21

>>>>RATIONAL METHOD INITIAL SUBAREA ANALYSIS<<<<<

=====

\*USER SPECIFIED(SUBAREA):

USER-SPECIFIED RUNOFF COEFFICIENT = .9500

S.C.S. CURVE NUMBER (AMC II) = 0

INITIAL SUBAREA FLOW-LENGTH(FEET) = 60.00

UPSTREAM ELEVATION(FEET) = 374.20

DOWNSTREAM ELEVATION(FEET) = 373.30

ELEVATION DIFFERENCE(FEET) = 0.90

SUBAREA OVERLAND TIME OF FLOW(MIN.) = 1.827

100 YEAR RAINFALL INTENSITY(INCH/HOUR) = 8.431

NOTE: RAINFALL INTENSITY IS BASED ON Tc = 5-MINUTE.

SUBAREA RUNOFF(CFS) = 0.40

TOTAL AREA(ACRES) = 0.05 TOTAL RUNOFF(CFS) = 0.40

\*\*\*\*\*

FLOW PROCESS FROM NODE 238.00 TO NODE 236.00 IS CODE = 62

>>>>COMPUTE STREET FLOW TRAVEL TIME THRU SUBAREA<<<<<

>>>>(STREET TABLE SECTION # 1 USED)<<<<<

=====

UPSTREAM ELEVATION(FEET) = 373.30 DOWNSTREAM ELEVATION(FEET) = 364.30

STREET LENGTH(FEET) = 340.00 CURB HEIGHT(INCHES) = 6.0

STREET HALFWIDTH(FEET) = 20.00

DISTANCE FROM CROWN TO CROSSFALL GRADEBREAK(FEET) = 12.00

INSIDE STREET CROSSFALL(DECIMAL) = 0.020

OUTSIDE STREET CROSSFALL(DECIMAL) = 0.020

SPECIFIED NUMBER OF HALFSTREETS CARRYING RUNOFF = 2

STREET PARKWAY CROSSFALL(DECIMAL) = 0.020

Manning's FRICTION FACTOR for Streetflow Section(curbs-to-curbs) = 0.0150

Manning's FRICTION FACTOR for Back-of-Walk Flow Section = 0.0200

\*\*TRAVEL TIME COMPUTED USING ESTIMATED FLOW(CFS) = 6.21

STREETFLOW MODEL RESULTS USING ESTIMATED FLOW:

STREET FLOW DEPTH(FEET) = 0.30

HALFSTREET FLOOD WIDTH(FEET) = 8.89

AVERAGE FLOW VELOCITY(FEET/SEC.) = 3.42

PRODUCT OF DEPTH&VELOCITY(FT\*FT/SEC.) = 1.04

STREET FLOW TRAVEL TIME(MIN.) = 1.66 Tc(MIN.) = 3.49

100 YEAR RAINFALL INTENSITY(INCH/HOUR) = 8.431

NOTE: RAINFALL INTENSITY IS BASED ON Tc = 5-MINUTE.

\*USER SPECIFIED(SUBAREA):

USER-SPECIFIED RUNOFF COEFFICIENT = .9500  
S.C.S. CURVE NUMBER (AMC II) = 0  
AREA-AVERAGE RUNOFF COEFFICIENT = 0.950  
SUBAREA AREA(ACRES) = 1.45 SUBAREA RUNOFF(CFS) = 11.61  
TOTAL AREA(ACRES) = 1.5 PEAK FLOW RATE(CFS) = 12.01

END OF SUBAREA STREET FLOW HYDRAULICS:  
DEPTH(FEET) = 0.36 HALFSTREET FLOOD WIDTH(FEET) = 11.80  
FLOW VELOCITY(FEET/SEC.) = 3.98 DEPTH\*VELOCITY(FT\*FT/SEC.) = 1.44  
LONGEST FLOWPATH FROM NODE 240.00 TO NODE 236.00 = 400.00 FEET.

\*\*\*\*\*

FLOW PROCESS FROM NODE 236.00 TO NODE 234.00 IS CODE = 31

>>>>COMPUTE PIPE-FLOW TRAVEL TIME THRU SUBAREA<<<<<  
>>>>USING COMPUTER-ESTIMATED PIPESIZE (NON-PRESSURE FLOW)<<<<<

=====

ELEVATION DATA: UPSTREAM(FEET) = 360.20 DOWNSTREAM(FEET) = 354.90  
FLOW LENGTH(FEET) = 30.00 MANNING'S N = 0.013  
DEPTH OF FLOW IN 12.0 INCH PIPE IS 8.5 INCHES  
PIPE-FLOW VELOCITY(FEET/SEC.) = 20.28  
ESTIMATED PIPE DIAMETER(INCH) = 12.00 NUMBER OF PIPES = 1  
PIPE-FLOW(CFS) = 12.01  
PIPE TRAVEL TIME(MIN.) = 0.02 Tc(MIN.) = 3.51  
LONGEST FLOWPATH FROM NODE 240.00 TO NODE 234.00 = 430.00 FEET.

\*\*\*\*\*

FLOW PROCESS FROM NODE 234.00 TO NODE 234.00 IS CODE = 1

>>>>DESIGNATE INDEPENDENT STREAM FOR CONFLUENCE<<<<<  
>>>>AND COMPUTE VARIOUS CONFLUENCED STREAM VALUES<<<<<

=====

TOTAL NUMBER OF STREAMS = 2  
CONFLUENCE VALUES USED FOR INDEPENDENT STREAM 2 ARE:  
TIME OF CONCENTRATION(MIN.) = 3.51  
RAINFALL INTENSITY(INCH/HR) = 8.43  
TOTAL STREAM AREA(ACRES) = 1.50  
PEAK FLOW RATE(CFS) AT CONFLUENCE = 12.01

\*\* CONFLUENCE DATA \*\*

STREAM NUMBER	RUNOFF (CFS)	Tc (MIN.)	INTENSITY (INCH/HOUR)	AREA (ACRE)
1	16.58	4.69	8.431	2.07
2	12.01	3.51	8.431	1.50

RAINFALL INTENSITY AND TIME OF CONCENTRATION RATIO  
CONFLUENCE FORMULA USED FOR 2 STREAMS.

\*\* PEAK FLOW RATE TABLE \*\*

STREAM NUMBER	RUNOFF (CFS)	Tc (MIN.)	INTENSITY (INCH/HOUR)
1	28.59	3.51	8.431
2	28.59	4.69	8.431

COMPUTED CONFLUENCE ESTIMATES ARE AS FOLLOWS:

PEAK FLOW RATE(CFS) = 28.59 Tc(MIN.) = 4.69  
TOTAL AREA(ACRES) = 3.6  
LONGEST FLOWPATH FROM NODE 246.00 TO NODE 234.00 = 680.00 FEET.

\*\*\*\*\*

FLOW PROCESS FROM NODE 234.00 TO NODE 226.00 IS CODE = 31

>>>>COMPUTE PIPE-FLOW TRAVEL TIME THRU SUBAREA<<<<<  
>>>>USING COMPUTER-ESTIMATED PIPESIZE (NON-PRESSURE FLOW)<<<<<

=====

ELEVATION DATA: UPSTREAM(FEET) = 354.90 DOWNSTREAM(FEET) = 353.80  
FLOW LENGTH(FEET) = 125.00 MANNING'S N = 0.013  
DEPTH OF FLOW IN 30.0 INCH PIPE IS 20.0 INCHES  
PIPE-FLOW VELOCITY(FEET/SEC.) = 8.23  
ESTIMATED PIPE DIAMETER(INCH) = 30.00 NUMBER OF PIPES = 1  
PIPE-FLOW(CFS) = 28.59  
PIPE TRAVEL TIME(MIN.) = 0.25 Tc(MIN.) = 4.94  
LONGEST FLOWPATH FROM NODE 246.00 TO NODE 226.00 = 805.00 FEET.

\*\*\*\*\*

FLOW PROCESS FROM NODE 226.00 TO NODE 226.00 IS CODE = 1

>>>>DESIGNATE INDEPENDENT STREAM FOR CONFLUENCE<<<<<

=====

TOTAL NUMBER OF STREAMS = 2  
CONFLUENCE VALUES USED FOR INDEPENDENT STREAM 1 ARE:  
TIME OF CONCENTRATION(MIN.) = 4.94  
RAINFALL INTENSITY(INCH/HR) = 8.43  
TOTAL STREAM AREA(ACRES) = 3.57  
PEAK FLOW RATE(CFS) AT CONFLUENCE = 28.59

\*\*\*\*\*

FLOW PROCESS FROM NODE 232.00 TO NODE 230.00 IS CODE = 21

>>>>RATIONAL METHOD INITIAL SUBAREA ANALYSIS<<<<<

=====

\*USER SPECIFIED(SUBAREA):  
USER-SPECIFIED RUNOFF COEFFICIENT = .9500  
S.C.S. CURVE NUMBER (AMC II) = 0  
INITIAL SUBAREA FLOW-LENGTH(FEET) = 65.00  
UPSTREAM ELEVATION(FEET) = 374.50

DOWNSTREAM ELEVATION(FEET) = 373.50  
ELEVATION DIFFERENCE(FEET) = 1.00  
SUBAREA OVERLAND TIME OF FLOW(MIN.) = 1.886  
100 YEAR RAINFALL INTENSITY(INCH/HOUR) = 8.431  
NOTE: RAINFALL INTENSITY IS BASED ON Tc = 5-MINUTE.  
SUBAREA RUNOFF(CFS) = 0.40  
TOTAL AREA(ACRES) = 0.05 TOTAL RUNOFF(CFS) = 0.40

\*\*\*\*\*

FLOW PROCESS FROM NODE 230.00 TO NODE 228.00 IS CODE = 62

>>>>COMPUTE STREET FLOW TRAVEL TIME THRU SUBAREA<<<<<  
>>>>(STREET TABLE SECTION # 1 USED)<<<<<

=====

UPSTREAM ELEVATION(FEET) = 373.50 DOWNSTREAM ELEVATION(FEET) = 363.30  
STREET LENGTH(FEET) = 385.00 CURB HEIGHT(INCHES) = 6.0  
STREET HALFWIDTH(FEET) = 20.00

DISTANCE FROM CROWN TO CROSSFALL GRADEBREAK(FEET) = 12.00  
INSIDE STREET CROSSFALL(DECIMAL) = 0.020  
OUTSIDE STREET CROSSFALL(DECIMAL) = 0.020

SPECIFIED NUMBER OF HALFSTREETS CARRYING RUNOFF = 2  
STREET PARKWAY CROSSFALL(DECIMAL) = 0.020  
Manning's FRICTION FACTOR for Streetflow Section(curbs-to-curbs) = 0.0150  
Manning's FRICTION FACTOR for Back-of-Walk Flow Section = 0.0200

\*\*TRAVEL TIME COMPUTED USING ESTIMATED FLOW(CFS) = 7.77  
STREETFLOW MODEL RESULTS USING ESTIMATED FLOW:  
STREET FLOW DEPTH(FEET) = 0.32  
HALFSTREET FLOOD WIDTH(FEET) = 9.83  
AVERAGE FLOW VELOCITY(FEET/SEC.) = 3.58  
PRODUCT OF DEPTH&VELOCITY(FT\*FT/SEC.) = 1.16  
STREET FLOW TRAVEL TIME(MIN.) = 1.79 Tc(MIN.) = 3.68  
100 YEAR RAINFALL INTENSITY(INCH/HOUR) = 8.431  
NOTE: RAINFALL INTENSITY IS BASED ON Tc = 5-MINUTE.

\*USER SPECIFIED(SUBAREA):  
USER-SPECIFIED RUNOFF COEFFICIENT = .9500  
S.C.S. CURVE NUMBER (AMC II) = 0  
AREA-AVERAGE RUNOFF COEFFICIENT = 0.950  
SUBAREA AREA(ACRES) = 1.84 SUBAREA RUNOFF(CFS) = 14.74  
TOTAL AREA(ACRES) = 1.9 PEAK FLOW RATE(CFS) = 15.14

END OF SUBAREA STREET FLOW HYDRAULICS:  
DEPTH(FEET) = 0.38 HALFSTREET FLOOD WIDTH(FEET) = 12.92  
FLOW VELOCITY(FEET/SEC.) = 4.23 DEPTH\*VELOCITY(FT\*FT/SEC.) = 1.63  
LONGEST FLOWPATH FROM NODE 232.00 TO NODE 228.00 = 450.00 FEET.

\*\*\*\*\*

FLOW PROCESS FROM NODE 228.00 TO NODE 226.00 IS CODE = 31

>>>>COMPUTE PIPE-FLOW TRAVEL TIME THRU SUBAREA<<<<<  
>>>>USING COMPUTER-ESTIMATED PIPESIZE (NON-PRESSURE FLOW)<<<<<

=====
ELEVATION DATA: UPSTREAM(FEET) = 359.40 DOWNSTREAM(FEET) = 353.80
FLOW LENGTH(FEET) = 40.00 MANNING'S N = 0.013
DEPTH OF FLOW IN 15.0 INCH PIPE IS 8.9 INCHES
PIPE-FLOW VELOCITY(FEET/SEC.) = 19.96
ESTIMATED PIPE DIAMETER(INCH) = 15.00 NUMBER OF PIPES = 1
PIPE-FLOW(CFS) = 15.14
PIPE TRAVEL TIME(MIN.) = 0.03 Tc(MIN.) = 3.71
LONGEST FLOWPATH FROM NODE 232.00 TO NODE 226.00 = 490.00 FEET.

\*\*\*\*\*

FLOW PROCESS FROM NODE 226.00 TO NODE 226.00 IS CODE = 1

>>>>DESIGNATE INDEPENDENT STREAM FOR CONFLUENCE<<<<<
>>>>AND COMPUTE VARIOUS CONFLUENCED STREAM VALUES<<<<<

=====
TOTAL NUMBER OF STREAMS = 2
CONFLUENCE VALUES USED FOR INDEPENDENT STREAM 2 ARE:
TIME OF CONCENTRATION(MIN.) = 3.71
RAINFALL INTENSITY(INCH/HR) = 8.43
TOTAL STREAM AREA(ACRES) = 1.89
PEAK FLOW RATE(CFS) AT CONFLUENCE = 15.14

\*\* CONFLUENCE DATA \*\*

Table with 5 columns: STREAM NUMBER, RUNOFF (CFS), Tc (MIN.), INTENSITY (INCH/HOUR), AREA (ACRE). Rows 1 and 2.

RAINFALL INTENSITY AND TIME OF CONCENTRATION RATIO
CONFLUENCE FORMULA USED FOR 2 STREAMS.

\*\* PEAK FLOW RATE TABLE \*\*

Table with 5 columns: STREAM NUMBER, RUNOFF (CFS), Tc (MIN.), INTENSITY (INCH/HOUR). Rows 1 and 2.

COMPUTED CONFLUENCE ESTIMATES ARE AS FOLLOWS:
PEAK FLOW RATE(CFS) = 43.73 Tc(MIN.) = 4.94
TOTAL AREA(ACRES) = 5.5
LONGEST FLOWPATH FROM NODE 246.00 TO NODE 226.00 = 805.00 FEET.

\*\*\*\*\*

FLOW PROCESS FROM NODE 226.00 TO NODE 222.00 IS CODE = 31

>>>>COMPUTE PIPE-FLOW TRAVEL TIME THRU SUBAREA<<<<<  
>>>>USING COMPUTER-ESTIMATED PIPESIZE (NON-PRESSURE FLOW)<<<<<

=====
ELEVATION DATA: UPSTREAM(FEET) = 353.80 DOWNSTREAM(FEET) = 353.30
FLOW LENGTH(FEET) = 50.00 MANNING'S N = 0.013
DEPTH OF FLOW IN 33.0 INCH PIPE IS 23.8 INCHES
PIPE-FLOW VELOCITY(FEET/SEC.) = 9.52
ESTIMATED PIPE DIAMETER(INCH) = 33.00 NUMBER OF PIPES = 1
PIPE-FLOW(CFS) = 43.73
PIPE TRAVEL TIME(MIN.) = 0.09 Tc(MIN.) = 5.03
LONGEST FLOWPATH FROM NODE 246.00 TO NODE 222.00 = 855.00 FEET.

\*\*\*\*\*

FLOW PROCESS FROM NODE 222.00 TO NODE 222.00 IS CODE = 1

>>>>DESIGNATE INDEPENDENT STREAM FOR CONFLUENCE<<<<<

=====
TOTAL NUMBER OF STREAMS = 2
CONFLUENCE VALUES USED FOR INDEPENDENT STREAM 1 ARE:
TIME OF CONCENTRATION(MIN.) = 5.03
RAINFALL INTENSITY(INCH/HR) = 8.40
TOTAL STREAM AREA(ACRES) = 5.46
PEAK FLOW RATE(CFS) AT CONFLUENCE = 43.73

\*\*\*\*\*

FLOW PROCESS FROM NODE 299.00 TO NODE 298.00 IS CODE = 21

>>>>RATIONAL METHOD INITIAL SUBAREA ANALYSIS<<<<<

=====
\*USER SPECIFIED(SUBAREA):
USER-SPECIFIED RUNOFF COEFFICIENT = .9500
S.C.S. CURVE NUMBER (AMC II) = 0
INITIAL SUBAREA FLOW-LENGTH(FEET) = 40.00
UPSTREAM ELEVATION(FEET) = 415.20
DOWNSTREAM ELEVATION(FEET) = 413.70
ELEVATION DIFFERENCE(FEET) = 1.50
SUBAREA OVERLAND TIME OF FLOW(MIN.) = 1.099
100 YEAR RAINFALL INTENSITY(INCH/HOUR) = 8.431
NOTE: RAINFALL INTENSITY IS BASED ON Tc = 5-MINUTE.
SUBAREA RUNOFF(CFS) = 0.40
TOTAL AREA(ACRES) = 0.05 TOTAL RUNOFF(CFS) = 0.40

\*\*\*\*\*

FLOW PROCESS FROM NODE 298.00 TO NODE 224.00 IS CODE = 62

-----

>>>>COMPUTE STREET FLOW TRAVEL TIME THRU SUBAREA<<<<<  
>>>>(STREET TABLE SECTION # 1 USED)<<<<<

=====

UPSTREAM ELEVATION(FEET) = 413.70 DOWNSTREAM ELEVATION(FEET) = 374.00  
STREET LENGTH(FEET) = 950.00 CURB HEIGHT(INCHES) = 6.0  
STREET HALFWIDTH(FEET) = 20.00

DISTANCE FROM CROWN TO CROSSFALL GRADEBREAK(FEET) = 12.00  
INSIDE STREET CROSSFALL(DECIMAL) = 0.020  
OUTSIDE STREET CROSSFALL(DECIMAL) = 0.020

SPECIFIED NUMBER OF HALFSTREETS CARRYING RUNOFF = 1  
STREET PARKWAY CROSSFALL(DECIMAL) = 0.020  
Manning's FRICTION FACTOR for Streetflow Section(curbs-to-curbs) = 0.0150  
Manning's FRICTION FACTOR for Back-of-Walk Flow Section = 0.0200

\*\*TRAVEL TIME COMPUTED USING ESTIMATED FLOW(CFS) = 9.97

STREETFLOW MODEL RESULTS USING ESTIMATED FLOW:

STREET FLOW DEPTH(FEET) = 0.39

HALFSTREET FLOOD WIDTH(FEET) = 13.20

AVERAGE FLOW VELOCITY(FEET/SEC.) = 5.36

PRODUCT OF DEPTH&VELOCITY(FT\*FT/SEC.) = 2.09

STREET FLOW TRAVEL TIME(MIN.) = 2.96 Tc(MIN.) = 4.05

100 YEAR RAINFALL INTENSITY(INCH/HOUR) = 8.431

NOTE: RAINFALL INTENSITY IS BASED ON Tc = 5-MINUTE.

\*USER SPECIFIED(SUBAREA):

USER-SPECIFIED RUNOFF COEFFICIENT = .9500

S.C.S. CURVE NUMBER (AMC II) = 0

AREA-AVERAGE RUNOFF COEFFICIENT = 0.950

SUBAREA AREA(ACRES) = 2.39 SUBAREA RUNOFF(CFS) = 19.14

TOTAL AREA(ACRES) = 2.4 PEAK FLOW RATE(CFS) = 19.54

END OF SUBAREA STREET FLOW HYDRAULICS:

DEPTH(FEET) = 0.47 HALFSTREET FLOOD WIDTH(FEET) = 17.23

FLOW VELOCITY(FEET/SEC.) = 6.33 DEPTH\*VELOCITY(FT\*FT/SEC.) = 2.98

LONGEST FLOWPATH FROM NODE 299.00 TO NODE 224.00 = 990.00 FEET.

\*\*\*\*\*

FLOW PROCESS FROM NODE 224.00 TO NODE 222.00 IS CODE = 31

>>>>COMPUTE PIPE-FLOW TRAVEL TIME THRU SUBAREA<<<<<

>>>>USING COMPUTER-ESTIMATED PIPESIZE (NON-PRESSURE FLOW)<<<<<

=====

ELEVATION DATA: UPSTREAM(FEET) = 354.70 DOWNSTREAM(FEET) = 353.30

FLOW LENGTH(FEET) = 110.00 MANNING'S N = 0.013

DEPTH OF FLOW IN 24.0 INCH PIPE IS 16.3 INCHES

PIPE-FLOW VELOCITY(FEET/SEC.) = 8.57

ESTIMATED PIPE DIAMETER(INCH) = 24.00 NUMBER OF PIPES = 1

PIPE-FLOW(CFS) = 19.54  
PIPE TRAVEL TIME(MIN.) = 0.21 Tc(MIN.) = 4.27  
LONGEST FLOWPATH FROM NODE 299.00 TO NODE 222.00 = 1100.00 FEET.

\*\*\*\*\*

FLOW PROCESS FROM NODE 222.00 TO NODE 222.00 IS CODE = 1

>>>>DESIGNATE INDEPENDENT STREAM FOR CONFLUENCE<<<<<  
>>>>AND COMPUTE VARIOUS CONFLUENCED STREAM VALUES<<<<<

=====

TOTAL NUMBER OF STREAMS = 2  
CONFLUENCE VALUES USED FOR INDEPENDENT STREAM 2 ARE:  
TIME OF CONCENTRATION(MIN.) = 4.27  
RAINFALL INTENSITY(INCH/HR) = 8.43  
TOTAL STREAM AREA(ACRES) = 2.44  
PEAK FLOW RATE(CFS) AT CONFLUENCE = 19.54

\*\* CONFLUENCE DATA \*\*

STREAM NUMBER	RUNOFF (CFS)	Tc (MIN.)	INTENSITY (INCH/HOUR)	AREA (ACRE)
1	43.73	5.03	8.399	5.46
2	19.54	4.27	8.431	2.44

RAINFALL INTENSITY AND TIME OF CONCENTRATION RATIO  
CONFLUENCE FORMULA USED FOR 2 STREAMS.

\*\* PEAK FLOW RATE TABLE \*\*

STREAM NUMBER	RUNOFF (CFS)	Tc (MIN.)	INTENSITY (INCH/HOUR)
1	63.11	4.27	8.431
2	63.20	5.03	8.399

COMPUTED CONFLUENCE ESTIMATES ARE AS FOLLOWS:

PEAK FLOW RATE(CFS) = 63.20 Tc(MIN.) = 5.03  
TOTAL AREA(ACRES) = 7.9  
LONGEST FLOWPATH FROM NODE 299.00 TO NODE 222.00 = 1100.00 FEET.

\*\*\*\*\*

FLOW PROCESS FROM NODE 222.00 TO NODE 214.00 IS CODE = 31

>>>>COMPUTE PIPE-FLOW TRAVEL TIME THRU SUBAREA<<<<<  
>>>>USING COMPUTER-ESTIMATED PIPESIZE (NON-PRESSURE FLOW)<<<<<

=====

ELEVATION DATA: UPSTREAM(FEET) = 353.30 DOWNSTREAM(FEET) = 352.50  
FLOW LENGTH(FEET) = 115.00 MANNING'S N = 0.013  
DEPTH OF FLOW IN 39.0 INCH PIPE IS 30.9 INCHES  
PIPE-FLOW VELOCITY(FEET/SEC.) = 8.97  
ESTIMATED PIPE DIAMETER(INCH) = 39.00 NUMBER OF PIPES = 1

PIPE-FLOW(CFS) = 63.20  
PIPE TRAVEL TIME(MIN.) = 0.21 Tc(MIN.) = 5.24  
LONGEST FLOWPATH FROM NODE 299.00 TO NODE 214.00 = 1215.00 FEET.

\*\*\*\*\*

FLOW PROCESS FROM NODE 214.00 TO NODE 214.00 IS CODE = 1

>>>>DESIGNATE INDEPENDENT STREAM FOR CONFLUENCE<<<<<

=====

TOTAL NUMBER OF STREAMS = 2  
CONFLUENCE VALUES USED FOR INDEPENDENT STREAM 1 ARE:  
TIME OF CONCENTRATION(MIN.) = 5.24  
RAINFALL INTENSITY(INCH/HR) = 8.18  
TOTAL STREAM AREA(ACRES) = 7.90  
PEAK FLOW RATE(CFS) AT CONFLUENCE = 63.20

\*\*\*\*\*

FLOW PROCESS FROM NODE 220.00 TO NODE 218.00 IS CODE = 21

>>>>RATIONAL METHOD INITIAL SUBAREA ANALYSIS<<<<<

=====

\*USER SPECIFIED(SUBAREA):  
USER-SPECIFIED RUNOFF COEFFICIENT = .9500  
S.C.S. CURVE NUMBER (AMC II) = 0  
INITIAL SUBAREA FLOW-LENGTH(FEET) = 50.00  
UPSTREAM ELEVATION(FEET) = 374.80  
DOWNSTREAM ELEVATION(FEET) = 374.00  
ELEVATION DIFFERENCE(FEET) = 0.80  
SUBAREA OVERLAND TIME OF FLOW(MIN.) = 1.632  
100 YEAR RAINFALL INTENSITY(INCH/HOUR) = 8.431  
NOTE: RAINFALL INTENSITY IS BASED ON Tc = 5-MINUTE.  
SUBAREA RUNOFF(CFS) = 0.32  
TOTAL AREA(ACRES) = 0.04 TOTAL RUNOFF(CFS) = 0.32

\*\*\*\*\*

FLOW PROCESS FROM NODE 218.00 TO NODE 216.00 IS CODE = 62

>>>>COMPUTE STREET FLOW TRAVEL TIME THRU SUBAREA<<<<<  
>>>>(STREET TABLE SECTION # 1 USED)<<<<<

=====

UPSTREAM ELEVATION(FEET) = 374.00 DOWNSTREAM ELEVATION(FEET) = 362.50  
STREET LENGTH(FEET) = 450.00 CURB HEIGHT(INCHES) = 6.0  
STREET HALFWIDTH(FEET) = 20.00

DISTANCE FROM CROWN TO CROSSFALL GRADEBREAK(FEET) = 12.00  
INSIDE STREET CROSSFALL(DECIMAL) = 0.020  
OUTSIDE STREET CROSSFALL(DECIMAL) = 0.020

SPECIFIED NUMBER OF HALFSTREETS CARRYING RUNOFF = 2  
STREET PARKWAY CROSSFALL(DECIMAL) = 0.020  
Manning's FRICTION FACTOR for Streetflow Section(curbs-to-curbs) = 0.0150  
Manning's FRICTION FACTOR for Back-of-Walk Flow Section = 0.0200

\*\*TRAVEL TIME COMPUTED USING ESTIMATED FLOW(CFS) = 5.81  
STREETFLOW MODEL RESULTS USING ESTIMATED FLOW:  
STREET FLOW DEPTH(FEET) = 0.30  
HALFSTREET FLOOD WIDTH(FEET) = 8.70  
AVERAGE FLOW VELOCITY(FEET/SEC.) = 3.32  
PRODUCT OF DEPTH&VELOCITY(FT\*FT/SEC.) = 1.00  
STREET FLOW TRAVEL TIME(MIN.) = 2.26 Tc(MIN.) = 3.89  
100 YEAR RAINFALL INTENSITY(INCH/HOUR) = 8.431  
NOTE: RAINFALL INTENSITY IS BASED ON Tc = 5-MINUTE.

\*USER SPECIFIED(SUBAREA):  
USER-SPECIFIED RUNOFF COEFFICIENT = .9500  
S.C.S. CURVE NUMBER (AMC II) = 0  
AREA-AVERAGE RUNOFF COEFFICIENT = 0.950  
SUBAREA AREA(ACRES) = 1.37 SUBAREA RUNOFF(CFS) = 10.97  
TOTAL AREA(ACRES) = 1.4 PEAK FLOW RATE(CFS) = 11.29

END OF SUBAREA STREET FLOW HYDRAULICS:  
DEPTH(FEET) = 0.36 HALFSTREET FLOOD WIDTH(FEET) = 11.52  
FLOW VELOCITY(FEET/SEC.) = 3.91 DEPTH\*VELOCITY(FT\*FT/SEC.) = 1.39  
LONGEST FLOWPATH FROM NODE 220.00 TO NODE 216.00 = 500.00 FEET.

\*\*\*\*\*

FLOW PROCESS FROM NODE 216.00 TO NODE 214.00 IS CODE = 31

-----  
>>>>COMPUTE PIPE-FLOW TRAVEL TIME THRU SUBAREA<<<<<  
>>>>USING COMPUTER-ESTIMATED PIPESIZE (NON-PRESSURE FLOW)<<<<<

=====

ELEVATION DATA: UPSTREAM(FEET) = 358.30 DOWNSTREAM(FEET) = 352.50  
FLOW LENGTH(FEET) = 45.00 MANNING'S N = 0.013  
DEPTH OF FLOW IN 12.0 INCH PIPE IS 9.2 INCHES  
PIPE-FLOW VELOCITY(FEET/SEC.) = 17.55  
ESTIMATED PIPE DIAMETER(INCH) = 12.00 NUMBER OF PIPES = 1  
PIPE-FLOW(CFS) = 11.29  
PIPE TRAVEL TIME(MIN.) = 0.04 Tc(MIN.) = 3.94  
LONGEST FLOWPATH FROM NODE 220.00 TO NODE 214.00 = 545.00 FEET.

\*\*\*\*\*

FLOW PROCESS FROM NODE 214.00 TO NODE 214.00 IS CODE = 1

-----  
>>>>DESIGNATE INDEPENDENT STREAM FOR CONFLUENCE<<<<<  
>>>>AND COMPUTE VARIOUS CONFLUENCED STREAM VALUES<<<<<

=====

TOTAL NUMBER OF STREAMS = 2

CONFLUENCE VALUES USED FOR INDEPENDENT STREAM 2 ARE:

TIME OF CONCENTRATION(MIN.) = 3.94

RAINFALL INTENSITY(INCH/HR) = 8.43

TOTAL STREAM AREA(ACRES) = 1.41

PEAK FLOW RATE(CFS) AT CONFLUENCE = 11.29

\*\* CONFLUENCE DATA \*\*

STREAM NUMBER	RUNOFF (CFS)	Tc (MIN.)	INTENSITY (INCH/HOUR)	AREA (ACRE)
1	63.20	5.24	8.177	7.90
2	11.29	3.94	8.431	1.41

RAINFALL INTENSITY AND TIME OF CONCENTRATION RATIO  
CONFLUENCE FORMULA USED FOR 2 STREAMS.

\*\* PEAK FLOW RATE TABLE \*\*

STREAM NUMBER	RUNOFF (CFS)	Tc (MIN.)	INTENSITY (INCH/HOUR)
1	72.59	3.94	8.431
2	74.15	5.24	8.177

COMPUTED CONFLUENCE ESTIMATES ARE AS FOLLOWS:

PEAK FLOW RATE(CFS) = 74.15 Tc(MIN.) = 5.24

TOTAL AREA(ACRES) = 9.3

LONGEST FLOWPATH FROM NODE 299.00 TO NODE 214.00 = 1215.00 FEET.

\*\*\*\*\*

FLOW PROCESS FROM NODE 214.00 TO NODE 200.00 IS CODE = 31

-----  
>>>>COMPUTE PIPE-FLOW TRAVEL TIME THRU SUBAREA<<<<<  
>>>>USING COMPUTER-ESTIMATED PIPESIZE (NON-PRESSURE FLOW)<<<<<

=====

ELEVATION DATA: UPSTREAM(FEET) = 352.50 DOWNSTREAM(FEET) = 350.90  
FLOW LENGTH(FEET) = 155.00 MANNING'S N = 0.013  
DEPTH OF FLOW IN 39.0 INCH PIPE IS 29.8 INCHES  
PIPE-FLOW VELOCITY(FEET/SEC.) = 10.90  
ESTIMATED PIPE DIAMETER(INCH) = 39.00 NUMBER OF PIPES = 1  
PIPE-FLOW(CFS) = 74.15  
PIPE TRAVEL TIME(MIN.) = 0.24 Tc(MIN.) = 5.48  
LONGEST FLOWPATH FROM NODE 299.00 TO NODE 200.00 = 1370.00 FEET.

\*\*\*\*\*

FLOW PROCESS FROM NODE 200.00 TO NODE 200.00 IS CODE = 10

-----  
>>>>MAIN-STREAM MEMORY COPIED ONTO MEMORY BANK # 2 <<<<<

\*\*\*\*\*

FLOW PROCESS FROM NODE 212.00 TO NODE 210.00 IS CODE = 21

>>>>RATIONAL METHOD INITIAL SUBAREA ANALYSIS<<<<<

=====

\*USER SPECIFIED(SUBAREA):  
USER-SPECIFIED RUNOFF COEFFICIENT = .9500  
S.C.S. CURVE NUMBER (AMC II) = 0  
INITIAL SUBAREA FLOW-LENGTH(FEET) = 80.00  
UPSTREAM ELEVATION(FEET) = 372.80  
DOWNSTREAM ELEVATION(FEET) = 370.30  
ELEVATION DIFFERENCE(FEET) = 2.50  
SUBAREA OVERLAND TIME OF FLOW(MIN.) = 1.652  
100 YEAR RAINFALL INTENSITY(INCH/HOUR) = 8.431  
NOTE: RAINFALL INTENSITY IS BASED ON Tc = 5-MINUTE.  
SUBAREA RUNOFF(CFS) = 0.32  
TOTAL AREA(ACRES) = 0.04 TOTAL RUNOFF(CFS) = 0.32

\*\*\*\*\*

FLOW PROCESS FROM NODE 210.00 TO NODE 202.00 IS CODE = 62

>>>>COMPUTE STREET FLOW TRAVEL TIME THRU SUBAREA<<<<<

>>>>(STREET TABLE SECTION # 1 USED)<<<<<

=====

UPSTREAM ELEVATION(FEET) = 370.30 DOWNSTREAM ELEVATION(FEET) = 360.50  
STREET LENGTH(FEET) = 385.00 CURB HEIGHT(INCHES) = 6.0  
STREET HALFWIDTH(FEET) = 20.00

DISTANCE FROM CROWN TO CROSSFALL GRADEBREAK(FEET) = 12.00  
INSIDE STREET CROSSFALL(DECIMAL) = 0.020  
OUTSIDE STREET CROSSFALL(DECIMAL) = 0.020

SPECIFIED NUMBER OF HALFSTREETS CARRYING RUNOFF = 2  
STREET PARKWAY CROSSFALL(DECIMAL) = 0.020  
Manning's FRICTION FACTOR for Streetflow Section(curbs-to-curbs) = 0.0150  
Manning's FRICTION FACTOR for Back-of-Walk Flow Section = 0.0200

\*\*TRAVEL TIME COMPUTED USING ESTIMATED FLOW(CFS) = 3.48  
STREETFLOW MODEL RESULTS USING ESTIMATED FLOW:  
STREET FLOW DEPTH(FEET) = 0.26  
HALFSTREET FLOOD WIDTH(FEET) = 6.81  
AVERAGE FLOW VELOCITY(FEET/SEC.) = 3.00  
PRODUCT OF DEPTH&VELOCITY(FT\*FT/SEC.) = 0.79  
STREET FLOW TRAVEL TIME(MIN.) = 2.14 Tc(MIN.) = 3.79  
100 YEAR RAINFALL INTENSITY(INCH/HOUR) = 8.431  
NOTE: RAINFALL INTENSITY IS BASED ON Tc = 5-MINUTE.

\*USER SPECIFIED(SUBAREA):  
USER-SPECIFIED RUNOFF COEFFICIENT = .9500  
S.C.S. CURVE NUMBER (AMC II) = 0

AREA-AVERAGE RUNOFF COEFFICIENT = 0.950  
SUBAREA AREA(ACRES) = 0.79 SUBAREA RUNOFF(CFS) = 6.33  
TOTAL AREA(ACRES) = 0.8 PEAK FLOW RATE(CFS) = 6.65

END OF SUBAREA STREET FLOW HYDRAULICS:  
DEPTH(FEET) = 0.31 HALFSTREET FLOOD WIDTH(FEET) = 9.27  
FLOW VELOCITY(FEET/SEC.) = 3.40 DEPTH\*VELOCITY(FT\*FT/SEC.) = 1.06  
LONGEST FLOWPATH FROM NODE 212.00 TO NODE 202.00 = 465.00 FEET.

\*\*\*\*\*

FLOW PROCESS FROM NODE 202.00 TO NODE 202.00 IS CODE = 1

>>>>DESIGNATE INDEPENDENT STREAM FOR CONFLUENCE<<<<<

=====

TOTAL NUMBER OF STREAMS = 2  
CONFLUENCE VALUES USED FOR INDEPENDENT STREAM 1 ARE:  
TIME OF CONCENTRATION(MIN.) = 3.79  
RAINFALL INTENSITY(INCH/HR) = 8.43  
TOTAL STREAM AREA(ACRES) = 0.83  
PEAK FLOW RATE(CFS) AT CONFLUENCE = 6.65

\*\*\*\*\*

FLOW PROCESS FROM NODE 208.00 TO NODE 206.00 IS CODE = 21

>>>>RATIONAL METHOD INITIAL SUBAREA ANALYSIS<<<<<

=====

\*USER SPECIFIED(SUBAREA):  
USER-SPECIFIED RUNOFF COEFFICIENT = .9500  
S.C.S. CURVE NUMBER (AMC II) = 0  
INITIAL SUBAREA FLOW-LENGTH(FEET) = 80.00  
UPSTREAM ELEVATION(FEET) = 368.00  
DOWNSTREAM ELEVATION(FEET) = 365.70  
ELEVATION DIFFERENCE(FEET) = 2.30  
SUBAREA OVERLAND TIME OF FLOW(MIN.) = 1.698  
100 YEAR RAINFALL INTENSITY(INCH/HOUR) = 8.431  
NOTE: RAINFALL INTENSITY IS BASED ON Tc = 5-MINUTE.  
SUBAREA RUNOFF(CFS) = 0.56  
TOTAL AREA(ACRES) = 0.07 TOTAL RUNOFF(CFS) = 0.56

\*\*\*\*\*

FLOW PROCESS FROM NODE 206.00 TO NODE 204.00 IS CODE = 62

>>>>COMPUTE STREET FLOW TRAVEL TIME THRU SUBAREA<<<<<  
>>>>(STREET TABLE SECTION # 1 USED)<<<<<

=====

UPSTREAM ELEVATION(FEET) = 365.70 DOWNSTREAM ELEVATION(FEET) = 360.40  
STREET LENGTH(FEET) = 470.00 CURB HEIGHT(INCHES) = 6.0  
STREET HALFWIDTH(FEET) = 20.00

DISTANCE FROM CROWN TO CROSSFALL GRADEBREAK(FEET) = 12.00  
INSIDE STREET CROSSFALL(DECIMAL) = 0.020  
OUTSIDE STREET CROSSFALL(DECIMAL) = 0.020

SPECIFIED NUMBER OF HALFSTREETS CARRYING RUNOFF = 1  
STREET PARKWAY CROSSFALL(DECIMAL) = 0.020  
Manning's FRICTION FACTOR for Streetflow Section(curbs-to-curbs) = 0.0150  
Manning's FRICTION FACTOR for Back-of-Walk Flow Section = 0.0200

\*\*TRAVEL TIME COMPUTED USING ESTIMATED FLOW(CFS) = 3.64  
STREETFLOW MODEL RESULTS USING ESTIMATED FLOW:  
STREET FLOW DEPTH(FEET) = 0.35  
HALFSTREET FLOOD WIDTH(FEET) = 11.42  
AVERAGE FLOW VELOCITY(FEET/SEC.) = 2.56  
PRODUCT OF DEPTH&VELOCITY(FT\*FT/SEC.) = 0.91  
STREET FLOW TRAVEL TIME(MIN.) = 3.06 Tc(MIN.) = 4.76  
100 YEAR RAINFALL INTENSITY(INCH/HOUR) = 8.431  
NOTE: RAINFALL INTENSITY IS BASED ON Tc = 5-MINUTE.

\*USER SPECIFIED(SUBAREA):  
USER-SPECIFIED RUNOFF COEFFICIENT = .9500  
S.C.S. CURVE NUMBER (AMC II) = 0  
AREA-AVERAGE RUNOFF COEFFICIENT = 0.950  
SUBAREA AREA(ACRES) = 0.77 SUBAREA RUNOFF(CFS) = 6.17  
TOTAL AREA(ACRES) = 0.8 PEAK FLOW RATE(CFS) = 6.73

END OF SUBAREA STREET FLOW HYDRAULICS:  
DEPTH(FEET) = 0.42 HALFSTREET FLOOD WIDTH(FEET) = 14.61  
FLOW VELOCITY(FEET/SEC.) = 2.99 DEPTH\*VELOCITY(FT\*FT/SEC.) = 1.25  
LONGEST FLOWPATH FROM NODE 208.00 TO NODE 204.00 = 550.00 FEET.

\*\*\*\*\*

FLOW PROCESS FROM NODE 204.00 TO NODE 202.00 IS CODE = 31

>>>>COMPUTE PIPE-FLOW TRAVEL TIME THRU SUBAREA<<<<<  
>>>>USING COMPUTER-ESTIMATED PIPESIZE (NON-PRESSURE FLOW)<<<<<

=====

ELEVATION DATA: UPSTREAM(FEET) = 356.20 DOWNSTREAM(FEET) = 355.70  
FLOW LENGTH(FEET) = 30.00 MANNING'S N = 0.013  
DEPTH OF FLOW IN 15.0 INCH PIPE IS 10.6 INCHES  
PIPE-FLOW VELOCITY(FEET/SEC.) = 7.24  
ESTIMATED PIPE DIAMETER(INCH) = 15.00 NUMBER OF PIPES = 1  
PIPE-FLOW(CFS) = 6.73  
PIPE TRAVEL TIME(MIN.) = 0.07 Tc(MIN.) = 4.83  
LONGEST FLOWPATH FROM NODE 208.00 TO NODE 202.00 = 580.00 FEET.

\*\*\*\*\*

FLOW PROCESS FROM NODE 202.00 TO NODE 202.00 IS CODE = 1

-----  
>>>>DESIGNATE INDEPENDENT STREAM FOR CONFLUENCE<<<<<  
>>>>AND COMPUTE VARIOUS CONFLUENCED STREAM VALUES<<<<<

=====

TOTAL NUMBER OF STREAMS = 2  
CONFLUENCE VALUES USED FOR INDEPENDENT STREAM 2 ARE:  
TIME OF CONCENTRATION(MIN.) = 4.83  
RAINFALL INTENSITY(INCH/HR) = 8.43  
TOTAL STREAM AREA(ACRES) = 0.84  
PEAK FLOW RATE(CFS) AT CONFLUENCE = 6.73

\*\* CONFLUENCE DATA \*\*

STREAM NUMBER	RUNOFF (CFS)	Tc (MIN.)	INTENSITY (INCH/HOUR)	AREA (ACRE)
1	6.65	3.79	8.431	0.83
2	6.73	4.83	8.431	0.84

RAINFALL INTENSITY AND TIME OF CONCENTRATION RATIO  
CONFLUENCE FORMULA USED FOR 2 STREAMS.

\*\* PEAK FLOW RATE TABLE \*\*

STREAM NUMBER	RUNOFF (CFS)	Tc (MIN.)	INTENSITY (INCH/HOUR)
1	11.94	3.79	8.431
2	13.38	4.83	8.431

COMPUTED CONFLUENCE ESTIMATES ARE AS FOLLOWS:

PEAK FLOW RATE(CFS) = 13.38 Tc(MIN.) = 4.83  
TOTAL AREA(ACRES) = 1.7  
LONGEST FLOWPATH FROM NODE 208.00 TO NODE 202.00 = 580.00 FEET.

\*\*\*\*\*

FLOW PROCESS FROM NODE 202.00 TO NODE 200.00 IS CODE = 31

-----  
>>>>COMPUTE PIPE-FLOW TRAVEL TIME THRU SUBAREA<<<<<  
>>>>USING COMPUTER-ESTIMATED PIPESIZE (NON-PRESSURE FLOW)<<<<<

=====

ELEVATION DATA: UPSTREAM(FEET) = 355.70 DOWNSTREAM(FEET) = 350.90  
FLOW LENGTH(FEET) = 30.00 MANNING'S N = 0.013  
DEPTH OF FLOW IN 12.0 INCH PIPE IS 9.7 INCHES  
PIPE-FLOW VELOCITY(FEET/SEC.) = 19.62  
ESTIMATED PIPE DIAMETER(INCH) = 12.00 NUMBER OF PIPES = 1  
PIPE-FLOW(CFS) = 13.38  
PIPE TRAVEL TIME(MIN.) = 0.03 Tc(MIN.) = 4.85  
LONGEST FLOWPATH FROM NODE 208.00 TO NODE 200.00 = 610.00 FEET.

\*\*\*\*\*

FLOW PROCESS FROM NODE 200.00 TO NODE 200.00 IS CODE = 11

-----  
>>>>CONFLUENCE MEMORY BANK # 2 WITH THE MAIN-STREAM MEMORY<<<<<  
=====

\*\* MAIN STREAM CONFLUENCE DATA \*\*

STREAM RUNOFF Tc INTENSITY AREA  
NUMBER (CFS) (MIN.) (INCH/HOUR) (ACRE)  
1 13.38 4.85 8.431 1.67

LONGEST FLOWPATH FROM NODE 208.00 TO NODE 200.00 = 610.00 FEET.

\*\* MEMORY BANK # 2 CONFLUENCE DATA \*\*

STREAM RUNOFF Tc INTENSITY AREA  
NUMBER (CFS) (MIN.) (INCH/HOUR) (ACRE)  
1 74.15 5.48 7.947 9.31

LONGEST FLOWPATH FROM NODE 299.00 TO NODE 200.00 = 1370.00 FEET.

\*\* PEAK FLOW RATE TABLE \*\*

STREAM RUNOFF Tc INTENSITY  
NUMBER (CFS) (MIN.) (INCH/HOUR)  
1 79.02 4.85 8.431  
2 86.76 5.48 7.947

COMPUTED CONFLUENCE ESTIMATES ARE AS FOLLOWS:

PEAK FLOW RATE(CFS) = 86.76 Tc(MIN.) = 5.48  
TOTAL AREA(ACRES) = 11.0

\*\*\*\*\*

FLOW PROCESS FROM NODE 304.00 TO NODE 302.00 IS CODE = 21

-----  
>>>>RATIONAL METHOD INITIAL SUBAREA ANALYSIS<<<<<  
=====

\*USER SPECIFIED(SUBAREA):

USER-SPECIFIED RUNOFF COEFFICIENT = .9500  
S.C.S. CURVE NUMBER (AMC II) = 0  
INITIAL SUBAREA FLOW-LENGTH(FEET) = 85.00  
UPSTREAM ELEVATION(FEET) = 374.80  
DOWNSTREAM ELEVATION(FEET) = 371.30  
ELEVATION DIFFERENCE(FEET) = 3.50  
SUBAREA OVERLAND TIME OF FLOW(MIN.) = 1.553  
100 YEAR RAINFALL INTENSITY(INCH/HOUR) = 8.431  
NOTE: RAINFALL INTENSITY IS BASED ON Tc = 5-MINUTE.  
SUBAREA RUNOFF(CFS) = 0.64  
TOTAL AREA(ACRES) = 0.08 TOTAL RUNOFF(CFS) = 0.64

\*\*\*\*\*

FLOW PROCESS FROM NODE 302.00 TO NODE 300.00 IS CODE = 31

-----  
>>>>COMPUTE PIPE-FLOW TRAVEL TIME THRU SUBAREA<<<<<

>>>>USING COMPUTER-ESTIMATED PIPESIZE (NON-PRESSURE FLOW)<<<<<

=====

ELEVATION DATA: UPSTREAM(FEET) = 367.30 DOWNSTREAM(FEET) = 364.30  
FLOW LENGTH(FEET) = 805.00 MANNING'S N = 0.013  
ESTIMATED PIPE DIAMETER(INCH) INCREASED TO 12.000  
DEPTH OF FLOW IN 12.0 INCH PIPE IS 4.6 INCHES  
PIPE-FLOW VELOCITY(FEET/SEC.) = 2.31  
ESTIMATED PIPE DIAMETER(INCH) = 12.00 NUMBER OF PIPES = 1  
PIPE-FLOW(CFS) = 0.64  
PIPE TRAVEL TIME(MIN.) = 5.81 Tc(MIN.) = 7.36  
LONGEST FLOWPATH FROM NODE 304.00 TO NODE 300.00 = 890.00 FEET.

\*\*\*\*\*

FLOW PROCESS FROM NODE 300.00 TO NODE 300.00 IS CODE = 81

-----

>>>>ADDITION OF SUBAREA TO MAINLINE PEAK FLOW<<<<<

=====

100 YEAR RAINFALL INTENSITY(INCH/HOUR) = 6.571  
\*USER SPECIFIED(SUBAREA):  
USER-SPECIFIED RUNOFF COEFFICIENT = .9500  
S.C.S. CURVE NUMBER (AMC II) = 0  
AREA-AVERAGE RUNOFF COEFFICIENT = 0.9500  
SUBAREA AREA(ACRES) = 1.88 SUBAREA RUNOFF(CFS) = 11.74  
TOTAL AREA(ACRES) = 2.0 TOTAL RUNOFF(CFS) = 12.24  
TC(MIN.) = 7.36

\*\*\*\*\*

FLOW PROCESS FROM NODE 300.00 TO NODE 300.00 IS CODE = 10

-----

>>>>MAIN-STREAM MEMORY COPIED ONTO MEMORY BANK # 3 <<<<<

=====

=====

END OF STUDY SUMMARY:  
TOTAL AREA(ACRES) = 2.0 TC(MIN.) = 7.36  
PEAK FLOW RATE(CFS) = 12.24

=====

=====

END OF RATIONAL METHOD ANALYSIS

APPENDIX 5  
PROPOSED HYDROLOGY CALCULATIONS



**Job Name:** Costco Escondido

**Job #:** 756-101

**Run Name:**

**Date:** 8/29/2022

Proposed Condition - 100yr Storm Event

100YR P6 = 3.2 (100YR P24 = 5.4)

Node to Node		Code	Elev 1 (feet)	Elev 2 (feet)	Length (feet)	Runoff Coeff.	Area (ac.)	Comments	BANK		
									1	2	3
155	150	2	378.0	377.0	60	0.95	0.05	INITIAL SUBAREA			
150	145	6	377.0	369.7	420	0.95	1.91	STREET FLOW, SUBAREA F			
145	140	3	360.2	360.0	35			PIPE FLOW			
140	125	3	360.0	354.5	270			PIPE FLOW			
125	125	1						CONFLUENCE 1 OF 2			
165	160	2	374.2	374.0	50	0.95	0.1	INITIAL SUBAREA			
160	135	6	374.0	366.5	395	0.95	1.37	STREET FLOW, SUBAREA E			
135	130	3	357.9	357.7	15			PIPE FLOW			
130	125	3	357.7	354.5	155			PIPE FLOW			
125	125	1						CONFLUENCE 2 OF 2			
125	196	3	354.5	352.3	210			PIPE FLOW			
196	196	1						CONFLUENCE 1 OF 2			
175	170	2	374.1	374.0	35	0.95	0.13	INITIAL SUBAREA			
170	115	6	374.0	363.7	520	0.95	1.97	STREET FLOW, SUBAREA J			
115	196	3	357.2	352.3	150			PIPE FLOW			
196	196	1						CONFLUENCE 2 OF 2			
196	100	3	352.3	352.0	50			PIPE FLOW			
100	100	10						SAVE TO BANK 1	X		
185	180	2	374.2	374.1	50	0.95	0.08	INITIAL SUBAREA			
180	120	6	374.1	363.6	495	0.95	1.02	STREET FLOW, ADD SUBAREA D			
120	110	3	360.2	359.8	50			PIPE FLOW			
110	110	1						CONFLUENCE 1 OF 2			
195	190	2	374.2	374.1	45	0.95	0.04	INITIAL SUBAREA			
190	110	6	374.1	362.7	515	0.95	0.61	STREET FLOW, ADD SUBAREA C			
110	110	1						CONFLUENCE 2 OF 2			
110	105	3	359.8	359.5	30			PIPE FLOW			
105	105	8				0.95	0.13	ADD SUBAREA K			
105	100	3	359.5	352.0	175			PIPE FLOW			
100	100	1						CONFLUENCE 1 OF 2			
103	102	2	415.2	413.7	40	0.95	0.05	INITIAL SUBAREA			
102	101	6	413.7	374.0	950	0.95	2.39	STREET FLOW, ADD SUBAREA O			
101	100	3	371.0	352.0	360			PIPE FLOW			
100	100	1						CONFLUENCE 2 OF 2			
100	100	11						ADD BANK 1	X		
100	100	12						CLEAR BANK 1			
100	99	3	352.0	350.9	40			PIPE FLOW			
99	99	8				0.95	1.18	ADD SUBAREA N			
99	99	10						SAVE TO BANK 1	X		

230	225	2	378.0	377.1	50	0.95	0.03	INITIAL SUBAREA		
225	220	6	377.1	369.7	310	0.95	1.26	STREET FLOW, SUBAREA G		
220	220	1						CONFLUENCE 1 OF 2		
250	250	2	374.1	373.4	60	0.95	0.08	ADD SUBAREA		
250	220	3	370.0	361.3	170			PIPE FLOW		
220	220	1						CONFLUENCE 2 OF 2		
220	215	3	361.3	353.9	120			PIPE FLOW		
215	215	10						SAVE TO BANK 2	X	
245	240	2	372.5	370.8	75	0.95	0.05	INITIAL SUBAREA		
240	235	6	370.8	365.8	215	0.95	0.3	STREET FLOW, SUBAREA L		
235	205	3	363.0	361.7	120			PIPE FLOW		
205	205	1						CONFLUENCE 1 OF 2		
255	250	2	373.5	371.6	75	0.95	0.05	INITIAL SUBAREA		
250	210	6	371.6	364.0	175	0.95	0.68	STREET FLOW, SUBAREA H		
210	205	3	362.3	361.8	45			PIPE FLOW		
205	205	1						CONFLUENCE 2 OF 2		
205	215	3	361.8	353.9	55			PIPE FLOW		
215	215	10						BANK 2	X	
215	200	3	353.9	346.0	430			PIPE FLOW		
230	230	8				0.95	2.06	ADD SUBAREA A		
230	200	3	372.0	346.0	485			PIPE FLOW		
200	200	8				0.95	1.69	ADD SUBAREA M		
200	200	11						BANK 2	X	
310	305	2	372.0	370.8	60	0.95	0.07	INITIAL SUBAREA		
310	300	3	369.3	364.8	740			PIPE FLOW		
300	300	8				0.95	1.93	ADD SUBAREA B		
300	300	10						BANK 3		X

\*\*\*\*\*

RATIONAL METHOD HYDROLOGY COMPUTER PROGRAM PACKAGE  
Reference: SAN DIEGO COUNTY FLOOD CONTROL DISTRICT  
2003,1985,1981 HYDROLOGY MANUAL  
(c) Copyright 1982-2016 Advanced Engineering Software (aes)  
Ver. 23.0 Release Date: 07/01/2016 License ID 1355

Analysis prepared by:

Fusco Engineering  
6390 Greenwich Drive Suite 170  
San Diego, CA 92122

\*\*\*\*\* DESCRIPTION OF STUDY \*\*\*\*\*

\* COSTCO ESCONDIDO \*  
\* 100 YR PROPOSED CONDITION \*  
\* \* \*

\*\*\*\*\*

FILE NAME: CE-PROP.DAT  
TIME/DATE OF STUDY: 13:47 09/02/2022

-----  
USER SPECIFIED HYDROLOGY AND HYDRAULIC MODEL INFORMATION:  
-----

2003 SAN DIEGO MANUAL CRITERIA

USER SPECIFIED STORM EVENT(YEAR) = 100.00  
6-HOUR DURATION PRECIPITATION (INCHES) = 3.200  
SPECIFIED MINIMUM PIPE SIZE(INCH) = 8.00  
SPECIFIED PERCENT OF GRADIENTS(DECIMAL) TO USE FOR FRICTION SLOPE = 0.90  
SAN DIEGO HYDROLOGY MANUAL "C"-VALUES USED FOR RATIONAL METHOD  
NOTE: USE MODIFIED RATIONAL METHOD PROCEDURES FOR CONFLUENCE ANALYSIS  
\*USER-DEFINED STREET-SECTIONS FOR COUPLED PIPEFLOW AND STREETFLOW MODEL\*

NO.	(FT)	(FT)	SIDE / SIDE/ WAY	(FT)	(FT)	(FT)	(FT)	(n)
1	20.0	12.0	0.020/0.020/0.020	0.50	1.50	0.0313	0.125	0.0150

GLOBAL STREET FLOW-DEPTH CONSTRAINTS:

1. Relative Flow-Depth = 0.00 FEET  
as (Maximum Allowable Street Flow Depth) - (Top-of-Curb)
2. (Depth)\*(Velocity) Constraint = 6.0 (FT\*FT/S)

\*SIZE PIPE WITH A FLOW CAPACITY GREATER THAN  
OR EQUAL TO THE UPSTREAM TRIBUTARY PIPE.\*

\*\*\*\*\*

FLOW PROCESS FROM NODE 155.00 TO NODE 150.00 IS CODE = 21

>>>>RATIONAL METHOD INITIAL SUBAREA ANALYSIS<<<<<

=====

\*USER SPECIFIED(SUBAREA):

USER-SPECIFIED RUNOFF COEFFICIENT = .9500  
S.C.S. CURVE NUMBER (AMC II) = 0  
INITIAL SUBAREA FLOW-LENGTH(FEET) = 60.00  
UPSTREAM ELEVATION(FEET) = 378.00  
DOWNSTREAM ELEVATION(FEET) = 377.00  
ELEVATION DIFFERENCE(FEET) = 1.00  
SUBAREA OVERLAND TIME OF FLOW(MIN.) = 1.764  
100 YEAR RAINFALL INTENSITY(INCH/HOUR) = 8.431  
NOTE: RAINFALL INTENSITY IS BASED ON Tc = 5-MINUTE.  
SUBAREA RUNOFF(CFS) = 0.40  
TOTAL AREA(ACRES) = 0.05 TOTAL RUNOFF(CFS) = 0.40

\*\*\*\*\*

FLOW PROCESS FROM NODE 150.00 TO NODE 145.00 IS CODE = 92

>>>>COMPUTE "V" GUTTER FLOW TRAVEL TIME THRU SUBAREA<<<<<

=====

UPSTREAM NODE ELEVATION(FEET) = 377.00  
DOWNSTREAM NODE ELEVATION(FEET) = 369.70  
CHANNEL LENGTH THRU SUBAREA(FEET) = 420.00  
"V" GUTTER WIDTH(FEET) = 3.00 GUTTER HIKE(FEET) = 0.050  
PAVEMENT LIP(FEET) = 0.010 MANNING'S N = .0150  
PAVEMENT CROSSFALL(DECIMAL NOTATION) = 0.01500  
MAXIMUM DEPTH(FEET) = 0.50  
100 YEAR RAINFALL INTENSITY(INCH/HOUR) = 8.431  
NOTE: RAINFALL INTENSITY IS BASED ON Tc = 5-MINUTE.  
\*USER SPECIFIED(SUBAREA):  
USER-SPECIFIED RUNOFF COEFFICIENT = .9500  
S.C.S. CURVE NUMBER (AMC II) = 0  
TRAVEL TIME COMPUTED USING ESTIMATED FLOW(CFS) = 8.05  
TRAVEL TIME THRU SUBAREA BASED ON VELOCITY(FEET/SEC.) = 3.03  
AVERAGE FLOW DEPTH(FEET) = 0.23 FLOOD WIDTH(FEET) = 26.26  
"V" GUTTER FLOW TRAVEL TIME(MIN.) = 2.31 Tc(MIN.) = 4.07  
SUBAREA AREA(ACRES) = 1.91 SUBAREA RUNOFF(CFS) = 15.30  
AREA-AVERAGE RUNOFF COEFFICIENT = 0.950  
TOTAL AREA(ACRES) = 2.0 PEAK FLOW RATE(CFS) = 15.70

END OF SUBAREA "V" GUTTER HYDRAULICS:

DEPTH(FEET) = 0.29 FLOOD WIDTH(FEET) = 34.05  
FLOW VELOCITY(FEET/SEC.) = 3.55 DEPTH\*VELOCITY(FT\*FT/SEC) = 1.04  
LONGEST FLOWPATH FROM NODE 155.00 TO NODE 145.00 = 480.00 FEET.

\*\*\*\*\*

FLOW PROCESS FROM NODE 145.00 TO NODE 140.00 IS CODE = 31

-----

>>>>COMPUTE PIPE-FLOW TRAVEL TIME THRU SUBAREA<<<<<

>>>>USING COMPUTER-ESTIMATED PIPESIZE (NON-PRESSURE FLOW)<<<<<

=====

ELEVATION DATA: UPSTREAM(FEET) = 360.20 DOWNSTREAM(FEET) = 360.00

FLOW LENGTH(FEET) = 35.00 MANNING'S N = 0.013

DEPTH OF FLOW IN 24.0 INCH PIPE IS 19.0 INCHES

PIPE-FLOW VELOCITY(FEET/SEC.) = 5.88

ESTIMATED PIPE DIAMETER(INCH) = 24.00 NUMBER OF PIPES = 1

PIPE-FLOW(CFS) = 15.70

PIPE TRAVEL TIME(MIN.) = 0.10 Tc(MIN.) = 4.17

LONGEST FLOWPATH FROM NODE 155.00 TO NODE 140.00 = 515.00 FEET.

\*\*\*\*\*

FLOW PROCESS FROM NODE 140.00 TO NODE 125.00 IS CODE = 31

-----

>>>>COMPUTE PIPE-FLOW TRAVEL TIME THRU SUBAREA<<<<<

>>>>USING COMPUTER-ESTIMATED PIPESIZE (NON-PRESSURE FLOW)<<<<<

=====

ELEVATION DATA: UPSTREAM(FEET) = 360.00 DOWNSTREAM(FEET) = 354.50

FLOW LENGTH(FEET) = 270.00 MANNING'S N = 0.013

DEPTH OF FLOW IN 21.0 INCH PIPE IS 13.3 INCHES

PIPE-FLOW VELOCITY(FEET/SEC.) = 9.74

ESTIMATED PIPE DIAMETER(INCH) = 21.00 NUMBER OF PIPES = 1

PIPE-FLOW(CFS) = 15.70

PIPE TRAVEL TIME(MIN.) = 0.46 Tc(MIN.) = 4.64

LONGEST FLOWPATH FROM NODE 155.00 TO NODE 125.00 = 785.00 FEET.

\*\*\*\*\*

FLOW PROCESS FROM NODE 125.00 TO NODE 125.00 IS CODE = 1

-----

>>>>DESIGNATE INDEPENDENT STREAM FOR CONFLUENCE<<<<<

=====

TOTAL NUMBER OF STREAMS = 2

CONFLUENCE VALUES USED FOR INDEPENDENT STREAM 1 ARE:

TIME OF CONCENTRATION(MIN.) = 4.64

RAINFALL INTENSITY(INCH/HR) = 8.43

TOTAL STREAM AREA(ACRES) = 1.96

PEAK FLOW RATE(CFS) AT CONFLUENCE = 15.70

\*\*\*\*\*

FLOW PROCESS FROM NODE 165.00 TO NODE 160.00 IS CODE = 21

-----

>>>>RATIONAL METHOD INITIAL SUBAREA ANALYSIS<<<<<

=====

\*USER SPECIFIED(SUBAREA):

USER-SPECIFIED RUNOFF COEFFICIENT = .9500

S.C.S. CURVE NUMBER (AMC II) = 0

INITIAL SUBAREA FLOW-LENGTH(FEET) = 50.00

UPSTREAM ELEVATION(FEET) = 374.20

DOWNSTREAM ELEVATION(FEET) = 374.00

ELEVATION DIFFERENCE(FEET) = 0.20

SUBAREA OVERLAND TIME OF FLOW(MIN.) = 2.405

WARNING: THE MINIMUM OVERLAND FLOW SLOPE, 0.5%, IS USED IN Tc CALCULATION!

100 YEAR RAINFALL INTENSITY(INCH/HOUR) = 8.431

NOTE: RAINFALL INTENSITY IS BASED ON Tc = 5-MINUTE.

SUBAREA RUNOFF(CFS) = 0.80

TOTAL AREA(ACRES) = 0.10 TOTAL RUNOFF(CFS) = 0.80

\*\*\*\*\*

FLOW PROCESS FROM NODE 160.00 TO NODE 135.00 IS CODE = 62

>>>>COMPUTE STREET FLOW TRAVEL TIME THRU SUBAREA<<<<<

>>>>(STREET TABLE SECTION # 1 USED)<<<<<

UPSTREAM ELEVATION(FEET) = 374.00 DOWNSTREAM ELEVATION(FEET) = 366.50

STREET LENGTH(FEET) = 395.00 CURB HEIGHT(INCHES) = 6.0

STREET HALFWIDTH(FEET) = 20.00

DISTANCE FROM CROWN TO CROSSFALL GRADEBREAK(FEET) = 12.00

INSIDE STREET CROSSFALL(DECIMAL) = 0.020

OUTSIDE STREET CROSSFALL(DECIMAL) = 0.020

SPECIFIED NUMBER OF HALFSTREETS CARRYING RUNOFF = 2

STREET PARKWAY CROSSFALL(DECIMAL) = 0.020

Manning's FRICTION FACTOR for Streetflow Section(curbs-to-curbs) = 0.0150

Manning's FRICTION FACTOR for Back-of-Walk Flow Section = 0.0150

\*\*TRAVEL TIME COMPUTED USING ESTIMATED FLOW(CFS) = 6.29

STREETFLOW MODEL RESULTS USING ESTIMATED FLOW:

STREET FLOW DEPTH(FEET) = 0.32

HALFSTREET FLOOD WIDTH(FEET) = 9.64

AVERAGE FLOW VELOCITY(FEET/SEC.) = 3.00

PRODUCT OF DEPTH&VELOCITY(FT\*FT/SEC.) = 0.96

STREET FLOW TRAVEL TIME(MIN.) = 2.19 Tc(MIN.) = 4.60

100 YEAR RAINFALL INTENSITY(INCH/HOUR) = 8.431

NOTE: RAINFALL INTENSITY IS BASED ON Tc = 5-MINUTE.

\*USER SPECIFIED(SUBAREA):

USER-SPECIFIED RUNOFF COEFFICIENT = .9500

S.C.S. CURVE NUMBER (AMC II) = 0

AREA-AVERAGE RUNOFF COEFFICIENT = 0.950

SUBAREA AREA(ACRES) = 1.37 SUBAREA RUNOFF(CFS) = 10.97

TOTAL AREA(ACRES) = 1.5 PEAK FLOW RATE(CFS) = 11.77

END OF SUBAREA STREET FLOW HYDRAULICS:

DEPTH(FEET) = 0.38 HALFSTREET FLOOD WIDTH(FEET) = 12.45  
FLOW VELOCITY(FEET/SEC.) = 3.53 DEPTH\*VELOCITY(FT\*FT/SEC.) = 1.32  
LONGEST FLOWPATH FROM NODE 165.00 TO NODE 135.00 = 445.00 FEET.

\*\*\*\*\*

FLOW PROCESS FROM NODE 135.00 TO NODE 130.00 IS CODE = 31

>>>>COMPUTE PIPE-FLOW TRAVEL TIME THRU SUBAREA<<<<<  
>>>>USING COMPUTER-ESTIMATED PIPESIZE (NON-PRESSURE FLOW)<<<<<

=====

ELEVATION DATA: UPSTREAM(FEET) = 357.90 DOWNSTREAM(FEET) = 357.70  
FLOW LENGTH(FEET) = 15.00 MANNING'S N = 0.013  
DEPTH OF FLOW IN 21.0 INCH PIPE IS 12.7 INCHES  
PIPE-FLOW VELOCITY(FEET/SEC.) = 7.75  
ESTIMATED PIPE DIAMETER(INCH) = 21.00 NUMBER OF PIPES = 1  
PIPE-FLOW(CFS) = 11.77  
PIPE TRAVEL TIME(MIN.) = 0.03 Tc(MIN.) = 4.63  
LONGEST FLOWPATH FROM NODE 165.00 TO NODE 130.00 = 460.00 FEET.

\*\*\*\*\*

FLOW PROCESS FROM NODE 130.00 TO NODE 125.00 IS CODE = 31

>>>>COMPUTE PIPE-FLOW TRAVEL TIME THRU SUBAREA<<<<<  
>>>>USING COMPUTER-ESTIMATED PIPESIZE (NON-PRESSURE FLOW)<<<<<

=====

ELEVATION DATA: UPSTREAM(FEET) = 357.70 DOWNSTREAM(FEET) = 354.50  
FLOW LENGTH(FEET) = 155.00 MANNING'S N = 0.013  
DEPTH OF FLOW IN 18.0 INCH PIPE IS 12.4 INCHES  
PIPE-FLOW VELOCITY(FEET/SEC.) = 9.05  
ESTIMATED PIPE DIAMETER(INCH) = 18.00 NUMBER OF PIPES = 1  
PIPE-FLOW(CFS) = 11.77  
PIPE TRAVEL TIME(MIN.) = 0.29 Tc(MIN.) = 4.92  
LONGEST FLOWPATH FROM NODE 165.00 TO NODE 125.00 = 615.00 FEET.

\*\*\*\*\*

FLOW PROCESS FROM NODE 125.00 TO NODE 125.00 IS CODE = 1

>>>>DESIGNATE INDEPENDENT STREAM FOR CONFLUENCE<<<<<  
>>>>AND COMPUTE VARIOUS CONFLUENCED STREAM VALUES<<<<<

=====

TOTAL NUMBER OF STREAMS = 2  
CONFLUENCE VALUES USED FOR INDEPENDENT STREAM 2 ARE:  
TIME OF CONCENTRATION(MIN.) = 4.92  
RAINFALL INTENSITY(INCH/HR) = 8.43  
TOTAL STREAM AREA(ACRES) = 1.47  
PEAK FLOW RATE(CFS) AT CONFLUENCE = 11.77

\*\* CONFLUENCE DATA \*\*

STREAM NUMBER	RUNOFF (CFS)	Tc (MIN.)	INTENSITY (INCH/HOUR)	AREA (ACRE)
1	15.70	4.64	8.431	1.96
2	11.77	4.92	8.431	1.47

RAINFALL INTENSITY AND TIME OF CONCENTRATION RATIO  
CONFLUENCE FORMULA USED FOR 2 STREAMS.

\*\* PEAK FLOW RATE TABLE \*\*

STREAM NUMBER	RUNOFF (CFS)	Tc (MIN.)	INTENSITY (INCH/HOUR)
1	26.80	4.64	8.431
2	27.47	4.92	8.431

COMPUTED CONFLUENCE ESTIMATES ARE AS FOLLOWS:

PEAK FLOW RATE(CFS) = 27.47 Tc(MIN.) = 4.92

TOTAL AREA(ACRES) = 3.4

LONGEST FLOWPATH FROM NODE 155.00 TO NODE 125.00 = 785.00 FEET.

\*\*\*\*\*

FLOW PROCESS FROM NODE 125.00 TO NODE 196.00 IS CODE = 31

>>>>COMPUTE PIPE-FLOW TRAVEL TIME THRU SUBAREA<<<<<

>>>>USING COMPUTER-ESTIMATED PIPESIZE (NON-PRESSURE FLOW)<<<<<

ELEVATION DATA: UPSTREAM(FEET) = 354.50 DOWNSTREAM(FEET) = 352.30

FLOW LENGTH(FEET) = 210.00 MANNING'S N = 0.013

DEPTH OF FLOW IN 27.0 INCH PIPE IS 20.3 INCHES

PIPE-FLOW VELOCITY(FEET/SEC.) = 8.57

ESTIMATED PIPE DIAMETER(INCH) = 27.00 NUMBER OF PIPES = 1

PIPE-FLOW(CFS) = 27.47

PIPE TRAVEL TIME(MIN.) = 0.41 Tc(MIN.) = 5.32

LONGEST FLOWPATH FROM NODE 155.00 TO NODE 196.00 = 995.00 FEET.

\*\*\*\*\*

FLOW PROCESS FROM NODE 196.00 TO NODE 196.00 IS CODE = 1

>>>>DESIGNATE INDEPENDENT STREAM FOR CONFLUENCE<<<<<

TOTAL NUMBER OF STREAMS = 2

CONFLUENCE VALUES USED FOR INDEPENDENT STREAM 1 ARE:

TIME OF CONCENTRATION(MIN.) = 5.32

RAINFALL INTENSITY(INCH/HR) = 8.10

TOTAL STREAM AREA(ACRES) = 3.43

PEAK FLOW RATE(CFS) AT CONFLUENCE = 27.47

\*\*\*\*\*

FLOW PROCESS FROM NODE 175.00 TO NODE 170.00 IS CODE = 21

>>>>RATIONAL METHOD INITIAL SUBAREA ANALYSIS<<<<<

=====

\*USER SPECIFIED(SUBAREA):

USER-SPECIFIED RUNOFF COEFFICIENT = .9500

S.C.S. CURVE NUMBER (AMC II) = 0

INITIAL SUBAREA FLOW-LENGTH(FEET) = 35.00

UPSTREAM ELEVATION(FEET) = 374.10

DOWNSTREAM ELEVATION(FEET) = 374.00

ELEVATION DIFFERENCE(FEET) = 0.10

SUBAREA OVERLAND TIME OF FLOW(MIN.) = 2.012

WARNING: THE MINIMUM OVERLAND FLOW SLOPE, 0.5%, IS USED IN T<sub>c</sub> CALCULATION!

100 YEAR RAINFALL INTENSITY(INCH/HOUR) = 8.431

NOTE: RAINFALL INTENSITY IS BASED ON T<sub>c</sub> = 5-MINUTE.

SUBAREA RUNOFF(CFS) = 0.64

TOTAL AREA(ACRES) = 0.08 TOTAL RUNOFF(CFS) = 0.64

\*\*\*\*\*

FLOW PROCESS FROM NODE 170.00 TO NODE 115.00 IS CODE = 62

>>>>COMPUTE STREET FLOW TRAVEL TIME THRU SUBAREA<<<<<

>>>>(STREET TABLE SECTION # 1 USED)<<<<<

=====

UPSTREAM ELEVATION(FEET) = 374.00 DOWNSTREAM ELEVATION(FEET) = 363.70

STREET LENGTH(FEET) = 520.00 CURB HEIGHT(INCHES) = 6.0

STREET HALFWIDTH(FEET) = 20.00

DISTANCE FROM CROWN TO CROSSFALL GRADEBREAK(FEET) = 12.00

INSIDE STREET CROSSFALL(DECIMAL) = 0.020

OUTSIDE STREET CROSSFALL(DECIMAL) = 0.020

SPECIFIED NUMBER OF HALFSTREETS CARRYING RUNOFF = 2

STREET PARKWAY CROSSFALL(DECIMAL) = 0.020

Manning's FRICTION FACTOR for Streetflow Section(curbs-to-curbs) = 0.0150

Manning's FRICTION FACTOR for Back-of-Walk Flow Section = 0.0150

\*\*TRAVEL TIME COMPUTED USING ESTIMATED FLOW(CFS) = 8.53

STREETFLOW MODEL RESULTS USING ESTIMATED FLOW:

STREET FLOW DEPTH(FEET) = 0.34

HALFSTREET FLOOD WIDTH(FEET) = 10.86

AVERAGE FLOW VELOCITY(FEET/SEC.) = 3.29

PRODUCT OF DEPTH&VELOCITY(FT\*FT/SEC.) = 1.13

STREET FLOW TRAVEL TIME(MIN.) = 2.64 T<sub>c</sub>(MIN.) = 4.65

100 YEAR RAINFALL INTENSITY(INCH/HOUR) = 8.431

NOTE: RAINFALL INTENSITY IS BASED ON T<sub>c</sub> = 5-MINUTE.

\*USER SPECIFIED(SUBAREA):

USER-SPECIFIED RUNOFF COEFFICIENT = .9500  
S.C.S. CURVE NUMBER (AMC II) = 0  
AREA-AVERAGE RUNOFF COEFFICIENT = 0.950  
SUBAREA AREA(ACRES) = 1.97 SUBAREA RUNOFF(CFS) = 15.78  
TOTAL AREA(ACRES) = 2.0 PEAK FLOW RATE(CFS) = 16.42

END OF SUBAREA STREET FLOW HYDRAULICS:  
DEPTH(FEET) = 0.41 HALFSTREET FLOOD WIDTH(FEET) = 14.14  
FLOW VELOCITY(FEET/SEC.) = 3.88 DEPTH\*VELOCITY(FT\*FT/SEC.) = 1.59  
LONGEST FLOWPATH FROM NODE 175.00 TO NODE 115.00 = 555.00 FEET.

\*\*\*\*\*

FLOW PROCESS FROM NODE 115.00 TO NODE 196.00 IS CODE = 31

>>>>COMPUTE PIPE-FLOW TRAVEL TIME THRU SUBAREA<<<<<  
>>>>USING COMPUTER-ESTIMATED PIPESIZE (NON-PRESSURE FLOW)<<<<<

=====

ELEVATION DATA: UPSTREAM(FEET) = 357.20 DOWNSTREAM(FEET) = 352.30  
FLOW LENGTH(FEET) = 50.00 MANNING'S N = 0.013  
DEPTH OF FLOW IN 15.0 INCH PIPE IS 10.7 INCHES  
PIPE-FLOW VELOCITY(FEET/SEC.) = 17.56  
ESTIMATED PIPE DIAMETER(INCH) = 15.00 NUMBER OF PIPES = 1  
PIPE-FLOW(CFS) = 16.42  
PIPE TRAVEL TIME(MIN.) = 0.05 Tc(MIN.) = 4.70  
LONGEST FLOWPATH FROM NODE 175.00 TO NODE 196.00 = 605.00 FEET.

\*\*\*\*\*

FLOW PROCESS FROM NODE 196.00 TO NODE 196.00 IS CODE = 1

>>>>DESIGNATE INDEPENDENT STREAM FOR CONFLUENCE<<<<<  
>>>>AND COMPUTE VARIOUS CONFLUENCED STREAM VALUES<<<<<

=====

TOTAL NUMBER OF STREAMS = 2  
CONFLUENCE VALUES USED FOR INDEPENDENT STREAM 2 ARE:  
TIME OF CONCENTRATION(MIN.) = 4.70  
RAINFALL INTENSITY(INCH/HR) = 8.43  
TOTAL STREAM AREA(ACRES) = 2.05  
PEAK FLOW RATE(CFS) AT CONFLUENCE = 16.42

\*\* CONFLUENCE DATA \*\*

STREAM NUMBER	RUNOFF (CFS)	Tc (MIN.)	INTENSITY (INCH/HOUR)	AREA (ACRE)
1	27.47	5.32	8.096	3.43
2	16.42	4.70	8.431	2.05

RAINFALL INTENSITY AND TIME OF CONCENTRATION RATIO  
CONFLUENCE FORMULA USED FOR 2 STREAMS.

\*\* PEAK FLOW RATE TABLE \*\*

STREAM NUMBER	RUNOFF (CFS)	Tc (MIN.)	INTENSITY (INCH/HOUR)
1	42.80	4.70	8.431
2	43.24	5.32	8.096

COMPUTED CONFLUENCE ESTIMATES ARE AS FOLLOWS:

PEAK FLOW RATE(CFS) = 43.24 Tc(MIN.) = 5.32

TOTAL AREA(ACRES) = 5.5

LONGEST FLOWPATH FROM NODE 155.00 TO NODE 196.00 = 995.00 FEET.

\*\*\*\*\*

FLOW PROCESS FROM NODE 196.00 TO NODE 100.00 IS CODE = 31

>>>>COMPUTE PIPE-FLOW TRAVEL TIME THRU SUBAREA<<<<<

>>>>USING COMPUTER-ESTIMATED PIPESIZE (NON-PRESSURE FLOW)<<<<<

ELEVATION DATA: UPSTREAM(FEET) = 352.30 DOWNSTREAM(FEET) = 352.00

FLOW LENGTH(FEET) = 50.00 MANNING'S N = 0.013

DEPTH OF FLOW IN 36.0 INCH PIPE IS 26.3 INCHES

PIPE-FLOW VELOCITY(FEET/SEC.) = 7.83

ESTIMATED PIPE DIAMETER(INCH) = 36.00 NUMBER OF PIPES = 1

PIPE-FLOW(CFS) = 43.24

PIPE TRAVEL TIME(MIN.) = 0.11 Tc(MIN.) = 5.43

LONGEST FLOWPATH FROM NODE 155.00 TO NODE 100.00 = 1045.00 FEET.

\*\*\*\*\*

FLOW PROCESS FROM NODE 100.00 TO NODE 100.00 IS CODE = 10

>>>>MAIN-STREAM MEMORY COPIED ONTO MEMORY BANK # 1 <<<<<

\*\*\*\*\*

FLOW PROCESS FROM NODE 185.00 TO NODE 180.00 IS CODE = 21

>>>>RATIONAL METHOD INITIAL SUBAREA ANALYSIS<<<<<

\*USER SPECIFIED(SUBAREA):

USER-SPECIFIED RUNOFF COEFFICIENT = .9500

S.C.S. CURVE NUMBER (AMC II) = 0

INITIAL SUBAREA FLOW-LENGTH(FEET) = 50.00

UPSTREAM ELEVATION(FEET) = 374.20

DOWNSTREAM ELEVATION(FEET) = 374.10

ELEVATION DIFFERENCE(FEET) = 0.10

SUBAREA OVERLAND TIME OF FLOW(MIN.) = 2.405

WARNING: THE MINIMUM OVERLAND FLOW SLOPE, 0.5%, IS USED IN Tc CALCULATION!

100 YEAR RAINFALL INTENSITY(INCH/HOUR) = 8.431

NOTE: RAINFALL INTENSITY IS BASED ON Tc = 5-MINUTE.

SUBAREA RUNOFF(CFS) = 0.64  
TOTAL AREA(ACRES) = 0.08 TOTAL RUNOFF(CFS) = 0.64

\*\*\*\*\*

FLOW PROCESS FROM NODE 180.00 TO NODE 120.00 IS CODE = 62

>>>>COMPUTE STREET FLOW TRAVEL TIME THRU SUBAREA<<<<<  
>>>>(STREET TABLE SECTION # 1 USED)<<<<<

UPSTREAM ELEVATION(FEET) = 374.10 DOWNSTREAM ELEVATION(FEET) = 363.60  
STREET LENGTH(FEET) = 495.00 CURB HEIGHT(INCHES) = 6.0  
STREET HALFWIDTH(FEET) = 20.00

DISTANCE FROM CROWN TO CROSSFALL GRADEBREAK(FEET) = 12.00  
INSIDE STREET CROSSFALL(DECIMAL) = 0.020  
OUTSIDE STREET CROSSFALL(DECIMAL) = 0.020

SPECIFIED NUMBER OF HALFSTREETS CARRYING RUNOFF = 2  
STREET PARKWAY CROSSFALL(DECIMAL) = 0.020  
Manning's FRICTION FACTOR for Streetflow Section(curbs-to-curbs) = 0.0150  
Manning's FRICTION FACTOR for Back-of-Walk Flow Section = 0.0150

\*\*TRAVEL TIME COMPUTED USING ESTIMATED FLOW(CFS) = 4.63

STREETFLOW MODEL RESULTS USING ESTIMATED FLOW:

STREET FLOW DEPTH(FEET) = 0.29

HALFSTREET FLOOD WIDTH(FEET) = 8.14

AVERAGE FLOW VELOCITY(FEET/SEC.) = 2.97

PRODUCT OF DEPTH&VELOCITY(FT\*FT/SEC.) = 0.86

STREET FLOW TRAVEL TIME(MIN.) = 2.78 Tc(MIN.) = 5.19

100 YEAR RAINFALL INTENSITY(INCH/HOUR) = 8.233

\*USER SPECIFIED(SUBAREA):

USER-SPECIFIED RUNOFF COEFFICIENT = .9500

S.C.S. CURVE NUMBER (AMC II) = 0

AREA-AVERAGE RUNOFF COEFFICIENT = 0.950

SUBAREA AREA(ACRES) = 1.02 SUBAREA RUNOFF(CFS) = 7.98

TOTAL AREA(ACRES) = 1.1 PEAK FLOW RATE(CFS) = 8.60

END OF SUBAREA STREET FLOW HYDRAULICS:

DEPTH(FEET) = 0.34 HALFSTREET FLOOD WIDTH(FEET) = 10.67

FLOW VELOCITY(FEET/SEC.) = 3.42 DEPTH\*VELOCITY(FT\*FT/SEC.) = 1.16

LONGEST FLOWPATH FROM NODE 185.00 TO NODE 120.00 = 545.00 FEET.

\*\*\*\*\*

FLOW PROCESS FROM NODE 120.00 TO NODE 110.00 IS CODE = 31

>>>>COMPUTE PIPE-FLOW TRAVEL TIME THRU SUBAREA<<<<<  
>>>>USING COMPUTER-ESTIMATED PIPESIZE (NON-PRESSURE FLOW)<<<<<

=====

ELEVATION DATA: UPSTREAM(FEET) = 360.20 DOWNSTREAM(FEET) = 359.80  
FLOW LENGTH(FEET) = 50.00 MANNING'S N = 0.013  
DEPTH OF FLOW IN 18.0 INCH PIPE IS 14.2 INCHES  
PIPE-FLOW VELOCITY(FEET/SEC.) = 5.75  
ESTIMATED PIPE DIAMETER(INCH) = 18.00 NUMBER OF PIPES = 1  
PIPE-FLOW(CFS) = 8.60  
PIPE TRAVEL TIME(MIN.) = 0.15 Tc(MIN.) = 5.33  
LONGEST FLOWPATH FROM NODE 185.00 TO NODE 110.00 = 595.00 FEET.

\*\*\*\*\*

FLOW PROCESS FROM NODE 110.00 TO NODE 110.00 IS CODE = 1

>>>>DESIGNATE INDEPENDENT STREAM FOR CONFLUENCE<<<<<

=====

TOTAL NUMBER OF STREAMS = 2  
CONFLUENCE VALUES USED FOR INDEPENDENT STREAM 1 ARE:  
TIME OF CONCENTRATION(MIN.) = 5.33  
RAINFALL INTENSITY(INCH/HR) = 8.09  
TOTAL STREAM AREA(ACRES) = 1.10  
PEAK FLOW RATE(CFS) AT CONFLUENCE = 8.60

\*\*\*\*\*

FLOW PROCESS FROM NODE 195.00 TO NODE 190.00 IS CODE = 21

>>>>RATIONAL METHOD INITIAL SUBAREA ANALYSIS<<<<<

=====

\*USER SPECIFIED(SUBAREA):  
USER-SPECIFIED RUNOFF COEFFICIENT = .9500  
S.C.S. CURVE NUMBER (AMC II) = 0  
INITIAL SUBAREA FLOW-LENGTH(FEET) = 45.00  
UPSTREAM ELEVATION(FEET) = 374.20  
DOWNSTREAM ELEVATION(FEET) = 374.10  
ELEVATION DIFFERENCE(FEET) = 0.10  
SUBAREA OVERLAND TIME OF FLOW(MIN.) = 2.282  
WARNING: THE MINIMUM OVERLAND FLOW SLOPE, 0.5%, IS USED IN Tc CALCULATION!  
100 YEAR RAINFALL INTENSITY(INCH/HOUR) = 8.431  
NOTE: RAINFALL INTENSITY IS BASED ON Tc = 5-MINUTE.  
SUBAREA RUNOFF(CFS) = 0.32  
TOTAL AREA(ACRES) = 0.04 TOTAL RUNOFF(CFS) = 0.32

\*\*\*\*\*

FLOW PROCESS FROM NODE 190.00 TO NODE 110.00 IS CODE = 62

>>>>COMPUTE STREET FLOW TRAVEL TIME THRU SUBAREA<<<<<

>>>>(STREET TABLE SECTION # 1 USED)<<<<<

=====

UPSTREAM ELEVATION(FEET) = 374.10 DOWNSTREAM ELEVATION(FEET) = 362.70  
STREET LENGTH(FEET) = 515.00 CURB HEIGHT(INCHES) = 6.0

STREET HALFWIDTH(FEET) = 20.00

DISTANCE FROM CROWN TO CROSSFALL GRADEBREAK(FEET) = 12.00

INSIDE STREET CROSSFALL(DECIMAL) = 0.020

OUTSIDE STREET CROSSFALL(DECIMAL) = 0.020

SPECIFIED NUMBER OF HALFSTREETS CARRYING RUNOFF = 2

STREET PARKWAY CROSSFALL(DECIMAL) = 0.020

Manning's FRICTION FACTOR for Streetflow Section(curbs-to-curbs) = 0.0150

Manning's FRICTION FACTOR for Back-of-Walk Flow Section = 0.0150

\*\*TRAVEL TIME COMPUTED USING ESTIMATED FLOW(CFS) = 2.62

STREETFLOW MODEL RESULTS USING ESTIMATED FLOW:

STREET FLOW DEPTH(FEET) = 0.25

HALFSTREET FLOOD WIDTH(FEET) = 6.10

AVERAGE FLOW VELOCITY(FEET/SEC.) = 2.68

PRODUCT OF DEPTH&VELOCITY(FT\*FT/SEC.) = 0.66

STREET FLOW TRAVEL TIME(MIN.) = 3.21 Tc(MIN.) = 5.49

100 YEAR RAINFALL INTENSITY(INCH/HOUR) = 7.941

\*USER SPECIFIED(SUBAREA):

USER-SPECIFIED RUNOFF COEFFICIENT = .9500

S.C.S. CURVE NUMBER (AMC II) = 0

AREA-AVERAGE RUNOFF COEFFICIENT = 0.950

SUBAREA AREA(ACRES) = 0.61 SUBAREA RUNOFF(CFS) = 4.60

TOTAL AREA(ACRES) = 0.7 PEAK FLOW RATE(CFS) = 4.90

END OF SUBAREA STREET FLOW HYDRAULICS:

DEPTH(FEET) = 0.29 HALFSTREET FLOOD WIDTH(FEET) = 8.33

FLOW VELOCITY(FEET/SEC.) = 3.02 DEPTH\*VELOCITY(FT\*FT/SEC.) = 0.88

LONGEST FLOWPATH FROM NODE 195.00 TO NODE 110.00 = 560.00 FEET.

\*\*\*\*\*

FLOW PROCESS FROM NODE 110.00 TO NODE 110.00 IS CODE = 1

>>>>DESIGNATE INDEPENDENT STREAM FOR CONFLUENCE<<<<<

>>>>AND COMPUTE VARIOUS CONFLUENCED STREAM VALUES<<<<<

=====

TOTAL NUMBER OF STREAMS = 2

CONFLUENCE VALUES USED FOR INDEPENDENT STREAM 2 ARE:

TIME OF CONCENTRATION(MIN.) = 5.49

RAINFALL INTENSITY(INCH/HR) = 7.94

TOTAL STREAM AREA(ACRES) = 0.65

PEAK FLOW RATE(CFS) AT CONFLUENCE = 4.90

\*\* CONFLUENCE DATA \*\*

STREAM NUMBER	RUNOFF (CFS)	Tc (MIN.)	INTENSITY (INCH/HOUR)	AREA (ACRE)
1	8.60	5.33	8.088	1.10

2 4.90 5.49 7.941 0.65

RAINFALL INTENSITY AND TIME OF CONCENTRATION RATIO  
CONFLUENCE FORMULA USED FOR 2 STREAMS.

\*\* PEAK FLOW RATE TABLE \*\*

STREAM NUMBER	RUNOFF (CFS)	Tc (MIN.)	INTENSITY (INCH/HOUR)
1	13.37	5.33	8.088
2	13.35	5.49	7.941

COMPUTED CONFLUENCE ESTIMATES ARE AS FOLLOWS:

PEAK FLOW RATE(CFS) = 13.37 Tc(MIN.) = 5.33

TOTAL AREA(ACRES) = 1.8

LONGEST FLOWPATH FROM NODE 185.00 TO NODE 110.00 = 595.00 FEET.

\*\*\*\*\*

FLOW PROCESS FROM NODE 110.00 TO NODE 105.00 IS CODE = 31

>>>>COMPUTE PIPE-FLOW TRAVEL TIME THRU SUBAREA<<<<<

>>>>USING COMPUTER-ESTIMATED PIPESIZE (NON-PRESSURE FLOW)<<<<<

ELEVATION DATA: UPSTREAM(FEET) = 359.80 DOWNSTREAM(FEET) = 359.50

FLOW LENGTH(FEET) = 30.00 MANNING'S N = 0.013

DEPTH OF FLOW IN 21.0 INCH PIPE IS 15.4 INCHES

PIPE-FLOW VELOCITY(FEET/SEC.) = 7.06

ESTIMATED PIPE DIAMETER(INCH) = 21.00 NUMBER OF PIPES = 1

PIPE-FLOW(CFS) = 13.37

PIPE TRAVEL TIME(MIN.) = 0.07 Tc(MIN.) = 5.40

LONGEST FLOWPATH FROM NODE 185.00 TO NODE 105.00 = 625.00 FEET.

\*\*\*\*\*

FLOW PROCESS FROM NODE 105.00 TO NODE 105.00 IS CODE = 81

>>>>ADDITION OF SUBAREA TO MAINLINE PEAK FLOW<<<<<

100 YEAR RAINFALL INTENSITY(INCH/HOUR) = 8.020

\*USER SPECIFIED(SUBAREA):

USER-SPECIFIED RUNOFF COEFFICIENT = .9500

S.C.S. CURVE NUMBER (AMC II) = 0

AREA-AVERAGE RUNOFF COEFFICIENT = 0.9500

SUBAREA AREA(ACRES) = 0.13 SUBAREA RUNOFF(CFS) = 0.99

TOTAL AREA(ACRES) = 1.9 TOTAL RUNOFF(CFS) = 14.32

TC(MIN.) = 5.40

\*\*\*\*\*

FLOW PROCESS FROM NODE 105.00 TO NODE 100.00 IS CODE = 31

>>>>COMPUTE PIPE-FLOW TRAVEL TIME THRU SUBAREA<<<<<  
>>>>USING COMPUTER-ESTIMATED PIPESIZE (NON-PRESSURE FLOW)<<<<<

=====

ELEVATION DATA: UPSTREAM(FEET) = 395.50 DOWNSTREAM(FEET) = 352.00  
FLOW LENGTH(FEET) = 175.00 MANNING'S N = 0.013  
DEPTH OF FLOW IN 12.0 INCH PIPE IS 8.5 INCHES  
PIPE-FLOW VELOCITY(FEET/SEC.) = 24.09  
ESTIMATED PIPE DIAMETER(INCH) = 12.00 NUMBER OF PIPES = 1  
PIPE-FLOW(CFS) = 14.32  
PIPE TRAVEL TIME(MIN.) = 0.12 Tc(MIN.) = 5.52  
LONGEST FLOWPATH FROM NODE 185.00 TO NODE 100.00 = 800.00 FEET.

\*\*\*\*\*

FLOW PROCESS FROM NODE 100.00 TO NODE 100.00 IS CODE = 1

-----

>>>>DESIGNATE INDEPENDENT STREAM FOR CONFLUENCE<<<<<

=====

TOTAL NUMBER OF STREAMS = 2  
CONFLUENCE VALUES USED FOR INDEPENDENT STREAM 1 ARE:  
TIME OF CONCENTRATION(MIN.) = 5.52  
RAINFALL INTENSITY(INCH/HR) = 7.91  
TOTAL STREAM AREA(ACRES) = 1.88  
PEAK FLOW RATE(CFS) AT CONFLUENCE = 14.32

\*\*\*\*\*

FLOW PROCESS FROM NODE 103.00 TO NODE 102.00 IS CODE = 21

-----

>>>>RATIONAL METHOD INITIAL SUBAREA ANALYSIS<<<<<

=====

\*USER SPECIFIED(SUBAREA):  
USER-SPECIFIED RUNOFF COEFFICIENT = .9500  
S.C.S. CURVE NUMBER (AMC II) = 0  
INITIAL SUBAREA FLOW-LENGTH(FEET) = 40.00  
UPSTREAM ELEVATION(FEET) = 415.20  
DOWNSTREAM ELEVATION(FEET) = 413.70  
ELEVATION DIFFERENCE(FEET) = 1.50  
SUBAREA OVERLAND TIME OF FLOW(MIN.) = 1.099  
100 YEAR RAINFALL INTENSITY(INCH/HOUR) = 8.431  
NOTE: RAINFALL INTENSITY IS BASED ON Tc = 5-MINUTE.  
SUBAREA RUNOFF(CFS) = 0.40  
TOTAL AREA(ACRES) = 0.05 TOTAL RUNOFF(CFS) = 0.40

\*\*\*\*\*

FLOW PROCESS FROM NODE 102.00 TO NODE 101.00 IS CODE = 62

-----

>>>>COMPUTE STREET FLOW TRAVEL TIME THRU SUBAREA<<<<<  
>>>>(STREET TABLE SECTION # 1 USED)<<<<<

=====

UPSTREAM ELEVATION(FEET) = 413.70 DOWNSTREAM ELEVATION(FEET) = 374.00  
STREET LENGTH(FEET) = 950.00 CURB HEIGHT(INCHES) = 6.0  
STREET HALFWIDTH(FEET) = 20.00

DISTANCE FROM CROWN TO CROSSFALL GRADEBREAK(FEET) = 12.00  
INSIDE STREET CROSSFALL(DECIMAL) = 0.020  
OUTSIDE STREET CROSSFALL(DECIMAL) = 0.020

SPECIFIED NUMBER OF HALFSTREETS CARRYING RUNOFF = 1  
STREET PARKWAY CROSSFALL(DECIMAL) = 0.020  
Manning's FRICTION FACTOR for Streetflow Section(curbs-to-curbs) = 0.0150  
Manning's FRICTION FACTOR for Back-of-Walk Flow Section = 0.0150

\*\*TRAVEL TIME COMPUTED USING ESTIMATED FLOW(CFS) = 9.97

STREETFLOW MODEL RESULTS USING ESTIMATED FLOW:

STREET FLOW DEPTH(FEET) = 0.39

HALFSTREET FLOOD WIDTH(FEET) = 13.20

AVERAGE FLOW VELOCITY(FEET/SEC.) = 5.36

PRODUCT OF DEPTH&VELOCITY(FT\*FT/SEC.) = 2.09

STREET FLOW TRAVEL TIME(MIN.) = 2.96 Tc(MIN.) = 4.05

100 YEAR RAINFALL INTENSITY(INCH/HOUR) = 8.431

NOTE: RAINFALL INTENSITY IS BASED ON Tc = 5-MINUTE.

\*USER SPECIFIED(SUBAREA):

USER-SPECIFIED RUNOFF COEFFICIENT = .9500

S.C.S. CURVE NUMBER (AMC II) = 0

AREA-AVERAGE RUNOFF COEFFICIENT = 0.950

SUBAREA AREA(ACRES) = 2.39 SUBAREA RUNOFF(CFS) = 19.14

TOTAL AREA(ACRES) = 2.4 PEAK FLOW RATE(CFS) = 19.54

END OF SUBAREA STREET FLOW HYDRAULICS:

DEPTH(FEET) = 0.47 HALFSTREET FLOOD WIDTH(FEET) = 17.23

FLOW VELOCITY(FEET/SEC.) = 6.33 DEPTH\*VELOCITY(FT\*FT/SEC.) = 2.98

LONGEST FLOWPATH FROM NODE 103.00 TO NODE 101.00 = 990.00 FEET.

\*\*\*\*\*

FLOW PROCESS FROM NODE 101.00 TO NODE 100.00 IS CODE = 31

>>>>COMPUTE PIPE-FLOW TRAVEL TIME THRU SUBAREA<<<<<

>>>>USING COMPUTER-ESTIMATED PIPESIZE (NON-PRESSURE FLOW)<<<<<

=====

ELEVATION DATA: UPSTREAM(FEET) = 371.00 DOWNSTREAM(FEET) = 352.00

FLOW LENGTH(FEET) = 360.00 MANNING'S N = 0.013

DEPTH OF FLOW IN 18.0 INCH PIPE IS 12.8 INCHES

PIPE-FLOW VELOCITY(FEET/SEC.) = 14.55

ESTIMATED PIPE DIAMETER(INCH) = 18.00 NUMBER OF PIPES = 1

PIPE-FLOW(CFS) = 19.54

PIPE TRAVEL TIME(MIN.) = 0.41 Tc(MIN.) = 4.47

LONGEST FLOWPATH FROM NODE 103.00 TO NODE 100.00 = 1350.00 FEET.

\*\*\*\*\*

FLOW PROCESS FROM NODE 100.00 TO NODE 100.00 IS CODE = 1

>>>>DESIGNATE INDEPENDENT STREAM FOR CONFLUENCE<<<<<  
>>>>AND COMPUTE VARIOUS CONFLUENCED STREAM VALUES<<<<<

=====

TOTAL NUMBER OF STREAMS = 2  
CONFLUENCE VALUES USED FOR INDEPENDENT STREAM 2 ARE:  
TIME OF CONCENTRATION(MIN.) = 4.47  
RAINFALL INTENSITY(INCH/HR) = 8.43  
TOTAL STREAM AREA(ACRES) = 2.44  
PEAK FLOW RATE(CFS) AT CONFLUENCE = 19.54

\*\* CONFLUENCE DATA \*\*

STREAM NUMBER	RUNOFF (CFS)	Tc (MIN.)	INTENSITY (INCH/HOUR)	AREA (ACRE)
1	14.32	5.52	7.906	1.88
2	19.54	4.47	8.431	2.44

RAINFALL INTENSITY AND TIME OF CONCENTRATION RATIO  
CONFLUENCE FORMULA USED FOR 2 STREAMS.

\*\* PEAK FLOW RATE TABLE \*\*

STREAM NUMBER	RUNOFF (CFS)	Tc (MIN.)	INTENSITY (INCH/HOUR)
1	32.97	4.47	8.431
2	32.65	5.52	7.906

COMPUTED CONFLUENCE ESTIMATES ARE AS FOLLOWS:

PEAK FLOW RATE(CFS) = 32.97 Tc(MIN.) = 4.47  
TOTAL AREA(ACRES) = 4.3  
LONGEST FLOWPATH FROM NODE 103.00 TO NODE 100.00 = 1350.00 FEET.

\*\*\*\*\*

FLOW PROCESS FROM NODE 100.00 TO NODE 100.00 IS CODE = 11

>>>>CONFLUENCE MEMORY BANK # 1 WITH THE MAIN-STREAM MEMORY<<<<<

\*\* MAIN STREAM CONFLUENCE DATA \*\*

STREAM NUMBER	RUNOFF (CFS)	Tc (MIN.)	INTENSITY (INCH/HOUR)	AREA (ACRE)
1	32.97	4.47	8.431	4.32

LONGEST FLOWPATH FROM NODE 103.00 TO NODE 100.00 = 1350.00 FEET.

\*\* MEMORY BANK # 1 CONFLUENCE DATA \*\*

STREAM	RUNOFF	Tc	INTENSITY	AREA
--------	--------	----	-----------	------

NUMBER (CFS) (MIN.) (INCH/HOUR) (ACRE)  
1 43.24 5.43 7.993 5.48  
LONGEST FLOWPATH FROM NODE 155.00 TO NODE 100.00 = 1045.00 FEET.

\*\* PEAK FLOW RATE TABLE \*\*  
STREAM RUNOFF Tc INTENSITY  
NUMBER (CFS) (MIN.) (INCH/HOUR)  
1 68.53 4.47 8.431  
2 74.50 5.43 7.993

COMPUTED CONFLUENCE ESTIMATES ARE AS FOLLOWS:  
PEAK FLOW RATE(CFS) = 74.50 Tc(MIN.) = 5.43  
TOTAL AREA(ACRES) = 9.8

\*\*\*\*\*  
FLOW PROCESS FROM NODE 100.00 TO NODE 100.00 IS CODE = 12  
-----  
>>>>CLEAR MEMORY BANK # 1 <<<<<<  
=====

\*\*\*\*\*  
FLOW PROCESS FROM NODE 100.00 TO NODE 99.00 IS CODE = 31  
-----  
>>>>COMPUTE PIPE-FLOW TRAVEL TIME THRU SUBAREA<<<<<<  
>>>>USING COMPUTER-ESTIMATED PIPESIZE (NON-PRESSURE FLOW)<<<<<<  
=====

ELEVATION DATA: UPSTREAM(FEET) = 352.00 DOWNSTREAM(FEET) = 350.90  
FLOW LENGTH(FEET) = 40.00 MANNING'S N = 0.013  
DEPTH OF FLOW IN 33.0 INCH PIPE IS 24.4 INCHES  
PIPE-FLOW VELOCITY(FEET/SEC.) = 15.84  
ESTIMATED PIPE DIAMETER(INCH) = 33.00 NUMBER OF PIPES = 1  
PIPE-FLOW(CFS) = 74.50  
PIPE TRAVEL TIME(MIN.) = 0.04 Tc(MIN.) = 5.47  
LONGEST FLOWPATH FROM NODE 103.00 TO NODE 99.00 = 1390.00 FEET.

\*\*\*\*\*  
FLOW PROCESS FROM NODE 99.00 TO NODE 99.00 IS CODE = 81  
-----  
>>>>ADDITION OF SUBAREA TO MAINLINE PEAK FLOW<<<<<<  
=====

100 YEAR RAINFALL INTENSITY(INCH/HOUR) = 7.953  
\*USER SPECIFIED(SUBAREA):  
USER-SPECIFIED RUNOFF COEFFICIENT = .9500  
S.C.S. CURVE NUMBER (AMC II) = 0  
AREA-AVERAGE RUNOFF COEFFICIENT = 0.9500  
SUBAREA AREA(ACRES) = 1.18 SUBAREA RUNOFF(CFS) = 8.92  
TOTAL AREA(ACRES) = 11.0 TOTAL RUNOFF(CFS) = 82.96  
TC(MIN.) = 5.47

\*\*\*\*\*

FLOW PROCESS FROM NODE 99.00 TO NODE 99.00 IS CODE = 10

>>>>MAIN-STREAM MEMORY COPIED ONTO MEMORY BANK # 1 <<<<<

\*\*\*\*\*

FLOW PROCESS FROM NODE 230.00 TO NODE 225.00 IS CODE = 21

>>>>RATIONAL METHOD INITIAL SUBAREA ANALYSIS<<<<<

\*USER SPECIFIED(SUBAREA):

USER-SPECIFIED RUNOFF COEFFICIENT = .9500

S.C.S. CURVE NUMBER (AMC II) = 0

INITIAL SUBAREA FLOW-LENGTH(FEET) = 50.00

UPSTREAM ELEVATION(FEET) = 378.00

DOWNSTREAM ELEVATION(FEET) = 377.10

ELEVATION DIFFERENCE(FEET) = 0.90

SUBAREA OVERLAND TIME OF FLOW(MIN.) = 1.570

100 YEAR RAINFALL INTENSITY(INCH/HOUR) = 8.431

NOTE: RAINFALL INTENSITY IS BASED ON Tc = 5-MINUTE.

SUBAREA RUNOFF(CFS) = 0.24

TOTAL AREA(ACRES) = 0.03 TOTAL RUNOFF(CFS) = 0.24

\*\*\*\*\*

FLOW PROCESS FROM NODE 225.00 TO NODE 220.00 IS CODE = 62

>>>>COMPUTE STREET FLOW TRAVEL TIME THRU SUBAREA<<<<<

>>>>(STREET TABLE SECTION # 1 USED)<<<<<

UPSTREAM ELEVATION(FEET) = 377.10 DOWNSTREAM ELEVATION(FEET) = 369.70

STREET LENGTH(FEET) = 310.00 CURB HEIGHT(INCHES) = 6.0

STREET HALFWIDTH(FEET) = 20.00

DISTANCE FROM CROWN TO CROSSFALL GRADEBREAK(FEET) = 12.00

INSIDE STREET CROSSFALL(DECIMAL) = 0.020

OUTSIDE STREET CROSSFALL(DECIMAL) = 0.020

SPECIFIED NUMBER OF HALFSTREETS CARRYING RUNOFF = 2

STREET PARKWAY CROSSFALL(DECIMAL) = 0.020

Manning's FRICTION FACTOR for Streetflow Section(curbs-to-curbs) = 0.0150

Manning's FRICTION FACTOR for Back-of-Walk Flow Section = 0.0150

\*\*TRAVEL TIME COMPUTED USING ESTIMATED FLOW(CFS) = 5.29

STREETFLOW MODEL RESULTS USING ESTIMATED FLOW:

STREET FLOW DEPTH(FEET) = 0.29

HALFSTREET FLOOD WIDTH(FEET) = 8.42

AVERAGE FLOW VELOCITY(FEET/SEC.) = 3.19  
PRODUCT OF DEPTH&VELOCITY(FT\*FT/SEC.) = 0.94  
STREET FLOW TRAVEL TIME(MIN.) = 1.62 Tc(MIN.) = 3.19  
100 YEAR RAINFALL INTENSITY(INCH/HOUR) = 8.431  
NOTE: RAINFALL INTENSITY IS BASED ON Tc = 5-MINUTE.  
\*USER SPECIFIED(SUBAREA):  
USER-SPECIFIED RUNOFF COEFFICIENT = .9500  
S.C.S. CURVE NUMBER (AMC II) = 0  
AREA-AVERAGE RUNOFF COEFFICIENT = 0.950  
SUBAREA AREA(ACRES) = 1.26 SUBAREA RUNOFF(CFS) = 10.09  
TOTAL AREA(ACRES) = 1.3 PEAK FLOW RATE(CFS) = 10.33

END OF SUBAREA STREET FLOW HYDRAULICS:  
DEPTH(FEET) = 0.35 HALFSTREET FLOOD WIDTH(FEET) = 11.33  
FLOW VELOCITY(FEET/SEC.) = 3.69 DEPTH\*VELOCITY(FT\*FT/SEC.) = 1.30  
LONGEST FLOWPATH FROM NODE 230.00 TO NODE 220.00 = 360.00 FEET.

\*\*\*\*\*

FLOW PROCESS FROM NODE 220.00 TO NODE 220.00 IS CODE = 1

>>>>DESIGNATE INDEPENDENT STREAM FOR CONFLUENCE<<<<<

=====

TOTAL NUMBER OF STREAMS = 2  
CONFLUENCE VALUES USED FOR INDEPENDENT STREAM 1 ARE:  
TIME OF CONCENTRATION(MIN.) = 3.19  
RAINFALL INTENSITY(INCH/HR) = 8.43  
TOTAL STREAM AREA(ACRES) = 1.29  
PEAK FLOW RATE(CFS) AT CONFLUENCE = 10.33

\*\*\*\*\*

FLOW PROCESS FROM NODE 250.00 TO NODE 250.00 IS CODE = 21

>>>>RATIONAL METHOD INITIAL SUBAREA ANALYSIS<<<<<

=====

\*USER SPECIFIED(SUBAREA):  
USER-SPECIFIED RUNOFF COEFFICIENT = .9500  
S.C.S. CURVE NUMBER (AMC II) = 0  
INITIAL SUBAREA FLOW-LENGTH(FEET) = 60.00  
UPSTREAM ELEVATION(FEET) = 374.10  
DOWNSTREAM ELEVATION(FEET) = 373.40  
ELEVATION DIFFERENCE(FEET) = 0.70  
SUBAREA OVERLAND TIME OF FLOW(MIN.) = 1.987  
100 YEAR RAINFALL INTENSITY(INCH/HOUR) = 8.431  
NOTE: RAINFALL INTENSITY IS BASED ON Tc = 5-MINUTE.  
SUBAREA RUNOFF(CFS) = 0.64  
TOTAL AREA(ACRES) = 0.08 TOTAL RUNOFF(CFS) = 0.64

\*\*\*\*\*

FLOW PROCESS FROM NODE 250.00 TO NODE 220.00 IS CODE = 31

-----  
>>>>COMPUTE PIPE-FLOW TRAVEL TIME THRU SUBAREA<<<<<<  
>>>>USING COMPUTER-ESTIMATED PIPESIZE (NON-PRESSURE FLOW)<<<<<<

=====

ELEVATION DATA: UPSTREAM(FEET) = 370.00 DOWNSTREAM(FEET) = 361.30  
FLOW LENGTH(FEET) = 170.00 MANNING'S N = 0.013  
ESTIMATED PIPE DIAMETER(INCH) INCREASED TO 8.000  
DEPTH OF FLOW IN 8.0 INCH PIPE IS 2.7 INCHES  
PIPE-FLOW VELOCITY(FEET/SEC.) = 6.15  
ESTIMATED PIPE DIAMETER(INCH) = 8.00 NUMBER OF PIPES = 1  
PIPE-FLOW(CFS) = 0.64  
PIPE TRAVEL TIME(MIN.) = 0.46 Tc(MIN.) = 2.45  
LONGEST FLOWPATH FROM NODE 250.00 TO NODE 220.00 = 230.00 FEET.

\*\*\*\*\*

FLOW PROCESS FROM NODE 220.00 TO NODE 220.00 IS CODE = 1

-----  
>>>>DESIGNATE INDEPENDENT STREAM FOR CONFLUENCE<<<<<<  
>>>>AND COMPUTE VARIOUS CONFLUENCED STREAM VALUES<<<<<<

=====

TOTAL NUMBER OF STREAMS = 2  
CONFLUENCE VALUES USED FOR INDEPENDENT STREAM 2 ARE:  
TIME OF CONCENTRATION(MIN.) = 2.45  
RAINFALL INTENSITY(INCH/HR) = 8.43  
TOTAL STREAM AREA(ACRES) = 0.08  
PEAK FLOW RATE(CFS) AT CONFLUENCE = 0.64

\*\* CONFLUENCE DATA \*\*

STREAM NUMBER	RUNOFF (CFS)	Tc (MIN.)	INTENSITY (INCH/HOUR)	AREA (ACRE)
1	10.33	3.19	8.431	1.29
2	0.64	2.45	8.431	0.08

RAINFALL INTENSITY AND TIME OF CONCENTRATION RATIO  
CONFLUENCE FORMULA USED FOR 2 STREAMS.

\*\* PEAK FLOW RATE TABLE \*\*

STREAM NUMBER	RUNOFF (CFS)	Tc (MIN.)	INTENSITY (INCH/HOUR)
1	8.58	2.45	8.431
2	10.97	3.19	8.431

COMPUTED CONFLUENCE ESTIMATES ARE AS FOLLOWS:

PEAK FLOW RATE(CFS) = 10.97 Tc(MIN.) = 3.19  
TOTAL AREA(ACRES) = 1.4  
LONGEST FLOWPATH FROM NODE 230.00 TO NODE 220.00 = 360.00 FEET.

\*\*\*\*\*

FLOW PROCESS FROM NODE 220.00 TO NODE 215.00 IS CODE = 31

-----  
>>>>COMPUTE PIPE-FLOW TRAVEL TIME THRU SUBAREA<<<<<  
>>>>USING COMPUTER-ESTIMATED PIPESIZE (NON-PRESSURE FLOW)<<<<<

=====

ELEVATION DATA: UPSTREAM(FEET) = 361.30 DOWNSTREAM(FEET) = 353.90  
FLOW LENGTH(FEET) = 120.00 MANNING'S N = 0.013  
DEPTH OF FLOW IN 15.0 INCH PIPE IS 9.4 INCHES  
PIPE-FLOW VELOCITY(FEET/SEC.) = 13.50  
ESTIMATED PIPE DIAMETER(INCH) = 15.00 NUMBER OF PIPES = 1  
PIPE-FLOW(CFS) = 10.97  
PIPE TRAVEL TIME(MIN.) = 0.15 Tc(MIN.) = 3.34  
LONGEST FLOWPATH FROM NODE 230.00 TO NODE 215.00 = 480.00 FEET.

\*\*\*\*\*

FLOW PROCESS FROM NODE 215.00 TO NODE 215.00 IS CODE = 10

-----  
>>>>MAIN-STREAM MEMORY COPIED ONTO MEMORY BANK # 2 <<<<<

\*\*\*\*\*

FLOW PROCESS FROM NODE 245.00 TO NODE 240.00 IS CODE = 21

-----  
>>>>RATIONAL METHOD INITIAL SUBAREA ANALYSIS<<<<<

=====

\*USER SPECIFIED(SUBAREA):  
USER-SPECIFIED RUNOFF COEFFICIENT = .9500  
S.C.S. CURVE NUMBER (AMC II) = 0  
INITIAL SUBAREA FLOW-LENGTH(FEET) = 75.00  
UPSTREAM ELEVATION(FEET) = 372.50  
DOWNSTREAM ELEVATION(FEET) = 370.80  
ELEVATION DIFFERENCE(FEET) = 1.70  
SUBAREA OVERLAND TIME OF FLOW(MIN.) = 1.780  
100 YEAR RAINFALL INTENSITY(INCH/HOUR) = 8.431  
NOTE: RAINFALL INTENSITY IS BASED ON Tc = 5-MINUTE.  
SUBAREA RUNOFF(CFS) = 0.40  
TOTAL AREA(ACRES) = 0.05 TOTAL RUNOFF(CFS) = 0.40

\*\*\*\*\*

FLOW PROCESS FROM NODE 240.00 TO NODE 235.00 IS CODE = 62

-----  
>>>>COMPUTE STREET FLOW TRAVEL TIME THRU SUBAREA<<<<<  
>>>>(STREET TABLE SECTION # 1 USED)<<<<<

=====

UPSTREAM ELEVATION(FEET) = 370.80 DOWNSTREAM ELEVATION(FEET) = 365.80  
STREET LENGTH(FEET) = 215.00 CURB HEIGHT(INCHES) = 6.0  
STREET HALFWIDTH(FEET) = 20.00

DISTANCE FROM CROWN TO CROSSFALL GRADEBREAK(FEET) = 12.00  
INSIDE STREET CROSSFALL(DECIMAL) = 0.020  
OUTSIDE STREET CROSSFALL(DECIMAL) = 0.020

SPECIFIED NUMBER OF HALFSTREETS CARRYING RUNOFF = 1  
STREET PARKWAY CROSSFALL(DECIMAL) = 0.020  
Manning's FRICTION FACTOR for Streetflow Section(curbs-to-curbs) = 0.0150  
Manning's FRICTION FACTOR for Back-of-Walk Flow Section = 0.0150

\*\*TRAVEL TIME COMPUTED USING ESTIMATED FLOW(CFS) = 1.60

STREETFLOW MODEL RESULTS USING ESTIMATED FLOW:

STREET FLOW DEPTH(FEET) = 0.26

HALFSTREET FLOOD WIDTH(FEET) = 6.71

AVERAGE FLOW VELOCITY(FEET/SEC.) = 2.82

PRODUCT OF DEPTH&VELOCITY(FT\*FT/SEC.) = 0.73

STREET FLOW TRAVEL TIME(MIN.) = 1.27 Tc(MIN.) = 3.05

100 YEAR RAINFALL INTENSITY(INCH/HOUR) = 8.431

NOTE: RAINFALL INTENSITY IS BASED ON Tc = 5-MINUTE.

\*USER SPECIFIED(SUBAREA):

USER-SPECIFIED RUNOFF COEFFICIENT = .9500

S.C.S. CURVE NUMBER (AMC II) = 0

AREA-AVERAGE RUNOFF COEFFICIENT = 0.950

SUBAREA AREA(ACRES) = 0.30 SUBAREA RUNOFF(CFS) = 2.40

TOTAL AREA(ACRES) = 0.4 PEAK FLOW RATE(CFS) = 2.80

END OF SUBAREA STREET FLOW HYDRAULICS:

DEPTH(FEET) = 0.30 HALFSTREET FLOOD WIDTH(FEET) = 8.70

FLOW VELOCITY(FEET/SEC.) = 3.20 DEPTH\*VELOCITY(FT\*FT/SEC.) = 0.96

LONGEST FLOWPATH FROM NODE 245.00 TO NODE 235.00 = 290.00 FEET.

\*\*\*\*\*

FLOW PROCESS FROM NODE 235.00 TO NODE 205.00 IS CODE = 31

>>>>COMPUTE PIPE-FLOW TRAVEL TIME THRU SUBAREA<<<<<

>>>>USING COMPUTER-ESTIMATED PIPESIZE (NON-PRESSURE FLOW)<<<<<

=====

ELEVATION DATA: UPSTREAM(FEET) = 363.00 DOWNSTREAM(FEET) = 361.70

FLOW LENGTH(FEET) = 120.00 MANNING'S N = 0.013

DEPTH OF FLOW IN 12.0 INCH PIPE IS 8.1 INCHES

PIPE-FLOW VELOCITY(FEET/SEC.) = 4.97

ESTIMATED PIPE DIAMETER(INCH) = 12.00 NUMBER OF PIPES = 1

PIPE-FLOW(CFS) = 2.80

PIPE TRAVEL TIME(MIN.) = 0.40 Tc(MIN.) = 3.45

LONGEST FLOWPATH FROM NODE 245.00 TO NODE 205.00 = 410.00 FEET.

\*\*\*\*\*

FLOW PROCESS FROM NODE 205.00 TO NODE 205.00 IS CODE = 1

-----  
>>>>DESIGNATE INDEPENDENT STREAM FOR CONFLUENCE<<<<<

=====

TOTAL NUMBER OF STREAMS = 2  
CONFLUENCE VALUES USED FOR INDEPENDENT STREAM 1 ARE:  
TIME OF CONCENTRATION(MIN.) = 3.45  
RAINFALL INTENSITY(INCH/HR) = 8.43  
TOTAL STREAM AREA(ACRES) = 0.35  
PEAK FLOW RATE(CFS) AT CONFLUENCE = 2.80

\*\*\*\*\*

FLOW PROCESS FROM NODE 255.00 TO NODE 250.00 IS CODE = 21

-----  
>>>>RATIONAL METHOD INITIAL SUBAREA ANALYSIS<<<<<

=====

\*USER SPECIFIED(SUBAREA):  
USER-SPECIFIED RUNOFF COEFFICIENT = .9500  
S.C.S. CURVE NUMBER (AMC II) = 0  
INITIAL SUBAREA FLOW-LENGTH(FEET) = 75.00  
UPSTREAM ELEVATION(FEET) = 373.50  
DOWNSTREAM ELEVATION(FEET) = 371.60  
ELEVATION DIFFERENCE(FEET) = 1.90  
SUBAREA OVERLAND TIME OF FLOW(MIN.) = 1.715  
100 YEAR RAINFALL INTENSITY(INCH/HOUR) = 8.431  
NOTE: RAINFALL INTENSITY IS BASED ON Tc = 5-MINUTE.  
SUBAREA RUNOFF(CFS) = 0.40  
TOTAL AREA(ACRES) = 0.05 TOTAL RUNOFF(CFS) = 0.40

\*\*\*\*\*

FLOW PROCESS FROM NODE 250.00 TO NODE 210.00 IS CODE = 62

-----  
>>>>COMPUTE STREET FLOW TRAVEL TIME THRU SUBAREA<<<<<

>>>>(STREET TABLE SECTION # 1 USED)<<<<<

=====

UPSTREAM ELEVATION(FEET) = 371.60 DOWNSTREAM ELEVATION(FEET) = 364.00  
STREET LENGTH(FEET) = 175.00 CURB HEIGHT(INCHES) = 6.0  
STREET HALFWIDTH(FEET) = 20.00

DISTANCE FROM CROWN TO CROSSFALL GRADEBREAK(FEET) = 12.00  
INSIDE STREET CROSSFALL(DECIMAL) = 0.020  
OUTSIDE STREET CROSSFALL(DECIMAL) = 0.020

SPECIFIED NUMBER OF HALFSTREETS CARRYING RUNOFF = 2  
STREET PARKWAY CROSSFALL(DECIMAL) = 0.020  
Manning's FRICTION FACTOR for Streetflow Section(curbs-to-curbs) = 0.0150  
Manning's FRICTION FACTOR for Back-of-Walk Flow Section = 0.0150

\*\*TRAVEL TIME COMPUTED USING ESTIMATED FLOW(CFS) = 3.12

STREETFLOW MODEL RESULTS USING ESTIMATED FLOW:

STREET FLOW DEPTH(FEET) = 0.24  
HALFSTREET FLOOD WIDTH(FEET) = 5.59  
AVERAGE FLOW VELOCITY(FEET/SEC.) = 3.63  
PRODUCT OF DEPTH&VELOCITY(FT\*FT/SEC.) = 0.86  
STREET FLOW TRAVEL TIME(MIN.) = 0.80 Tc(MIN.) = 2.52  
100 YEAR RAINFALL INTENSITY(INCH/HOUR) = 8.431  
NOTE: RAINFALL INTENSITY IS BASED ON Tc = 5-MINUTE.  
\*USER SPECIFIED(SUBAREA):  
USER-SPECIFIED RUNOFF COEFFICIENT = .9500  
S.C.S. CURVE NUMBER (AMC II) = 0  
AREA-AVERAGE RUNOFF COEFFICIENT = 0.950  
SUBAREA AREA(ACRES) = 0.68 SUBAREA RUNOFF(CFS) = 5.45  
TOTAL AREA(ACRES) = 0.7 PEAK FLOW RATE(CFS) = 5.85

END OF SUBAREA STREET FLOW HYDRAULICS:

DEPTH(FEET) = 0.28 HALFSTREET FLOOD WIDTH(FEET) = 7.72  
FLOW VELOCITY(FEET/SEC.) = 4.09 DEPTH\*VELOCITY(FT\*FT/SEC.) = 1.15  
LONGEST FLOWPATH FROM NODE 255.00 TO NODE 210.00 = 250.00 FEET.

\*\*\*\*\*

FLOW PROCESS FROM NODE 210.00 TO NODE 205.00 IS CODE = 31

>>>>COMPUTE PIPE-FLOW TRAVEL TIME THRU SUBAREA<<<<<  
>>>>USING COMPUTER-ESTIMATED PIPESIZE (NON-PRESSURE FLOW)<<<<<

=====

ELEVATION DATA: UPSTREAM(FEET) = 362.30 DOWNSTREAM(FEET) = 361.80  
FLOW LENGTH(FEET) = 55.00 MANNING'S N = 0.013  
DEPTH OF FLOW IN 18.0 INCH PIPE IS 10.2 INCHES  
PIPE-FLOW VELOCITY(FEET/SEC.) = 5.65  
ESTIMATED PIPE DIAMETER(INCH) = 18.00 NUMBER OF PIPES = 1  
PIPE-FLOW(CFS) = 5.85  
PIPE TRAVEL TIME(MIN.) = 0.16 Tc(MIN.) = 2.68  
LONGEST FLOWPATH FROM NODE 255.00 TO NODE 205.00 = 305.00 FEET.

\*\*\*\*\*

FLOW PROCESS FROM NODE 205.00 TO NODE 205.00 IS CODE = 1

>>>>DESIGNATE INDEPENDENT STREAM FOR CONFLUENCE<<<<<  
>>>>AND COMPUTE VARIOUS CONFLUENCED STREAM VALUES<<<<<

=====

TOTAL NUMBER OF STREAMS = 2  
CONFLUENCE VALUES USED FOR INDEPENDENT STREAM 2 ARE:  
TIME OF CONCENTRATION(MIN.) = 2.68  
RAINFALL INTENSITY(INCH/HR) = 8.43  
TOTAL STREAM AREA(ACRES) = 0.73  
PEAK FLOW RATE(CFS) AT CONFLUENCE = 5.85

\*\* CONFLUENCE DATA \*\*

STREAM NUMBER	RUNOFF (CFS)	Tc (MIN.)	INTENSITY (INCH/HOUR)	AREA (ACRE)
1	2.80	3.45	8.431	0.35
2	5.85	2.68	8.431	0.73

RAINFALL INTENSITY AND TIME OF CONCENTRATION RATIO  
CONFLUENCE FORMULA USED FOR 2 STREAMS.

\*\* PEAK FLOW RATE TABLE \*\*

STREAM NUMBER	RUNOFF (CFS)	Tc (MIN.)	INTENSITY (INCH/HOUR)
1	8.02	2.68	8.431
2	8.65	3.45	8.431

COMPUTED CONFLUENCE ESTIMATES ARE AS FOLLOWS:

PEAK FLOW RATE(CFS) = 8.65 Tc(MIN.) = 3.45

TOTAL AREA(ACRES) = 1.1

LONGEST FLOWPATH FROM NODE 245.00 TO NODE 205.00 = 410.00 FEET.

\*\*\*\*\*

FLOW PROCESS FROM NODE 205.00 TO NODE 215.00 IS CODE = 31

>>>>COMPUTE PIPE-FLOW TRAVEL TIME THRU SUBAREA<<<<<

>>>>USING COMPUTER-ESTIMATED PIPESIZE (NON-PRESSURE FLOW)<<<<<

ELEVATION DATA: UPSTREAM(FEET) = 361.80 DOWNSTREAM(FEET) = 353.90

FLOW LENGTH(FEET) = 55.00 MANNING'S N = 0.013

DEPTH OF FLOW IN 12.0 INCH PIPE IS 7.2 INCHES

PIPE-FLOW VELOCITY(FEET/SEC.) = 17.51

ESTIMATED PIPE DIAMETER(INCH) = 12.00 NUMBER OF PIPES = 1

PIPE-FLOW(CFS) = 8.65

PIPE TRAVEL TIME(MIN.) = 0.05 Tc(MIN.) = 3.50

LONGEST FLOWPATH FROM NODE 245.00 TO NODE 215.00 = 465.00 FEET.

\*\*\*\*\*

FLOW PROCESS FROM NODE 215.00 TO NODE 215.00 IS CODE = 10

>>>>MAIN-STREAM MEMORY COPIED ONTO MEMORY BANK # 2 <<<<<

\*\*\*MEMORY BANK # 2 IS FULL. THEREFORE, MAIN-STREAM MEMORY  
DATA CAN NOT BE COPIED ONTO IT - PROCESS IGNORED.\*\*\*

\*\*\*\*\*

FLOW PROCESS FROM NODE 215.00 TO NODE 200.00 IS CODE = 31

>>>>COMPUTE PIPE-FLOW TRAVEL TIME THRU SUBAREA<<<<<

>>>>USING COMPUTER-ESTIMATED PIPESIZE (NON-PRESSURE FLOW)<<<<<

=====
ELEVATION DATA: UPSTREAM(FEET) = 353.90 DOWNSTREAM(FEET) = 346.00
FLOW LENGTH(FEET) = 430.00 MANNING'S N = 0.013
DEPTH OF FLOW IN 18.0 INCH PIPE IS 10.5 INCHES
PIPE-FLOW VELOCITY(FEET/SEC.) = 8.11
ESTIMATED PIPE DIAMETER(INCH) = 18.00 NUMBER OF PIPES = 1
PIPE-FLOW(CFS) = 8.65
PIPE TRAVEL TIME(MIN.) = 0.88 Tc(MIN.) = 4.39
LONGEST FLOWPATH FROM NODE 245.00 TO NODE 200.00 = 895.00 FEET.

\*\*\*\*\*

FLOW PROCESS FROM NODE 230.00 TO NODE 230.00 IS CODE = 81

>>>>ADDITION OF SUBAREA TO MAINLINE PEAK FLOW<<<<<

=====
100 YEAR RAINFALL INTENSITY(INCH/HOUR) = 8.431
NOTE: RAINFALL INTENSITY IS BASED ON Tc = 5-MINUTE.
\*USER SPECIFIED(SUBAREA):
USER-SPECIFIED RUNOFF COEFFICIENT = .9500
S.C.S. CURVE NUMBER (AMC II) = 0
AREA-AVERAGE RUNOFF COEFFICIENT = 0.9500
SUBAREA AREA(ACRES) = 2.06 SUBAREA RUNOFF(CFS) = 16.50
TOTAL AREA(ACRES) = 3.1 TOTAL RUNOFF(CFS) = 25.15
TC(MIN.) = 4.39

\*\*\*\*\*

FLOW PROCESS FROM NODE 230.00 TO NODE 200.00 IS CODE = 31

>>>>COMPUTE PIPE-FLOW TRAVEL TIME THRU SUBAREA<<<<<
>>>>USING COMPUTER-ESTIMATED PIPESIZE (NON-PRESSURE FLOW)<<<<<

=====
ELEVATION DATA: UPSTREAM(FEET) = 372.00 DOWNSTREAM(FEET) = 346.00
FLOW LENGTH(FEET) = 485.00 MANNING'S N = 0.013
DEPTH OF FLOW IN 21.0 INCH PIPE IS 13.2 INCHES
PIPE-FLOW VELOCITY(FEET/SEC.) = 15.76
ESTIMATED PIPE DIAMETER(INCH) = 21.00 NUMBER OF PIPES = 1
PIPE-FLOW(CFS) = 25.15
PIPE TRAVEL TIME(MIN.) = 0.51 Tc(MIN.) = 4.90
LONGEST FLOWPATH FROM NODE 245.00 TO NODE 200.00 = 1380.00 FEET.

\*\*\*\*\*

FLOW PROCESS FROM NODE 200.00 TO NODE 200.00 IS CODE = 81

>>>>ADDITION OF SUBAREA TO MAINLINE PEAK FLOW<<<<<

=====
100 YEAR RAINFALL INTENSITY(INCH/HOUR) = 8.431
NOTE: RAINFALL INTENSITY IS BASED ON Tc = 5-MINUTE.
\*USER SPECIFIED(SUBAREA):

USER-SPECIFIED RUNOFF COEFFICIENT = .9500  
S.C.S. CURVE NUMBER (AMC II) = 0  
AREA-AVERAGE RUNOFF COEFFICIENT = 0.9500  
SUBAREA AREA(ACRES) = 1.89 SUBAREA RUNOFF(CFS) = 15.14  
TOTAL AREA(ACRES) = 5.0 TOTAL RUNOFF(CFS) = 40.29  
TC(MIN.) = 4.90

\*\*\*\*\*

FLOW PROCESS FROM NODE 200.00 TO NODE 200.00 IS CODE = 11

>>>>CONFLUENCE MEMORY BANK # 2 WITH THE MAIN-STREAM MEMORY<<<<<

\*\*\*\*\*  
\*\* MAIN STREAM CONFLUENCE DATA \*\*

STREAM NUMBER	RUNOFF (CFS)	Tc (MIN.)	INTENSITY (INCH/HOUR)	AREA (ACRE)
1	40.29	4.90	8.431	5.03

LONGEST FLOWPATH FROM NODE 245.00 TO NODE 200.00 = 1380.00 FEET.

\*\* MEMORY BANK # 2 CONFLUENCE DATA \*\*

STREAM NUMBER	RUNOFF (CFS)	Tc (MIN.)	INTENSITY (INCH/HOUR)	AREA (ACRE)
1	10.97	3.34	8.431	1.37

LONGEST FLOWPATH FROM NODE 230.00 TO NODE 200.00 = 480.00 FEET.

\*\* PEAK FLOW RATE TABLE \*\*

STREAM NUMBER	RUNOFF (CFS)	Tc (MIN.)	INTENSITY (INCH/HOUR)
1	38.39	3.34	8.431
2	51.26	4.90	8.431

COMPUTED CONFLUENCE ESTIMATES ARE AS FOLLOWS:  
PEAK FLOW RATE(CFS) = 51.26 Tc(MIN.) = 4.90  
TOTAL AREA(ACRES) = 6.4

\*\*\*\*\*

FLOW PROCESS FROM NODE 310.00 TO NODE 305.00 IS CODE = 21

>>>>RATIONAL METHOD INITIAL SUBAREA ANALYSIS<<<<<

\*\*\*\*\*  
\*USER SPECIFIED(SUBAREA):

USER-SPECIFIED RUNOFF COEFFICIENT = .9500  
S.C.S. CURVE NUMBER (AMC II) = 0  
INITIAL SUBAREA FLOW-LENGTH(FEET) = 60.00  
UPSTREAM ELEVATION(FEET) = 372.00  
DOWNSTREAM ELEVATION(FEET) = 370.80  
ELEVATION DIFFERENCE(FEET) = 1.20  
SUBAREA OVERLAND TIME OF FLOW(MIN.) = 1.660

100 YEAR RAINFALL INTENSITY(INCH/HOUR) = 8.431  
NOTE: RAINFALL INTENSITY IS BASED ON Tc = 5-MINUTE.  
SUBAREA RUNOFF(CFS) = 0.56  
TOTAL AREA(ACRES) = 0.07 TOTAL RUNOFF(CFS) = 0.56

\*\*\*\*\*

FLOW PROCESS FROM NODE 310.00 TO NODE 300.00 IS CODE = 31

-----  
>>>>COMPUTE PIPE-FLOW TRAVEL TIME THRU SUBAREA<<<<<  
>>>>USING COMPUTER-ESTIMATED PIPESIZE (NON-PRESSURE FLOW)<<<<<

=====

ELEVATION DATA: UPSTREAM(FEET) = 369.30 DOWNSTREAM(FEET) = 364.80  
FLOW LENGTH(FEET) = 740.00 MANNING'S N = 0.013  
DEPTH OF FLOW IN 9.0 INCH PIPE IS 4.3 INCHES  
PIPE-FLOW VELOCITY(FEET/SEC.) = 2.71  
ESTIMATED PIPE DIAMETER(INCH) = 9.00 NUMBER OF PIPES = 1  
PIPE-FLOW(CFS) = 0.56  
PIPE TRAVEL TIME(MIN.) = 4.55 Tc(MIN.) = 6.21  
LONGEST FLOWPATH FROM NODE 310.00 TO NODE 300.00 = 800.00 FEET.

\*\*\*\*\*

FLOW PROCESS FROM NODE 300.00 TO NODE 300.00 IS CODE = 81

-----  
>>>>ADDITION OF SUBAREA TO MAINLINE PEAK FLOW<<<<<

=====

100 YEAR RAINFALL INTENSITY(INCH/HOUR) = 7.329  
\*USER SPECIFIED(SUBAREA):  
USER-SPECIFIED RUNOFF COEFFICIENT = .9500  
S.C.S. CURVE NUMBER (AMC II) = 0  
AREA-AVERAGE RUNOFF COEFFICIENT = 0.9500  
SUBAREA AREA(ACRES) = 1.93 SUBAREA RUNOFF(CFS) = 13.44  
TOTAL AREA(ACRES) = 2.0 TOTAL RUNOFF(CFS) = 13.92  
TC(MIN.) = 6.21

\*\*\*\*\*

FLOW PROCESS FROM NODE 300.00 TO NODE 300.00 IS CODE = 10

-----  
>>>>MAIN-STREAM MEMORY COPIED ONTO MEMORY BANK # 3 <<<<<

=====

END OF STUDY SUMMARY:  
TOTAL AREA(ACRES) = 2.0 TC(MIN.) = 6.21  
PEAK FLOW RATE(CFS) = 13.92

=====

END OF RATIONAL METHOD ANALYSIS

APPENDIX 6  
AS-BUILT REFERENCES

**GENERAL NOTES**

- DATUM: CITY OF ESCONDIDO BENCHMARK NO. 468 - RAILROAD SPIKE IN NORTH SIDE OF POWER POLE NO. 518954 AT S.W. CORNER OF CUL DE SAC AT SOUTH END OF EL RU AVENUE, 4 FEET SOUTH OF S.E. CORNER OF FENCE FOR PUMP STATION NO. 1. ELEVATION = 397.06.
- BASIS OF JOB COORDINATES: THE INTERSECTION OF THE EAST R/W LINE OF ESCONDIDO FREEWAY AND THE NORTH R/W LINE OF VIA RANCHO PARKWAY, ASSUMED NORTH 29,447.290, EAST 49,370.110.
- BASIS OF JOB BEARINGS: THE EAST R/W LINE OF ESCONDIDO FREEWAY AND THE NORTH R/W LINE OF VIA RANCHO PARKWAY IS ASSUMED TO BEAR NORTH 44°14'51" EAST.
- ALL DISTANCES AND DATA SHALL BE CHECKED BY THE CONTRACTOR PRIOR TO THE START OF CONSTRUCTION. IN CASE OF CONFLICT, THE ENGINEER SHALL BE NOTIFIED IMMEDIATELY SO THAT CLARIFICATIONS MAY BE MADE PRIOR TO THE START OF WORK.
- EXISTING ELEVATIONS TO BE JOINED SHALL BE CONFIRMED PRIOR TO CONSTRUCTION STARTING.
- ALL DETAILS ARE NOT TO SCALE. USE DIMENSIONS.
- CONTRACTOR SHALL CHECK WITH APPROPRIATE UTILITY COMPANIES AND GOVERNMENT AGENCIES, IN ORDER TO COORDINATE THE PROTECTION OF EXISTING UTILITIES TO REMAIN. PRIOR TO COMMENCEMENT OF WORK. ALL UTILITIES OVERHEAD AND UNDERGROUND TO REMAIN SHALL BE PROTECTED FROM DAMAGE.
- ALL WORK WITHIN THE PARK AREA ON THE NORTH SIDE OF THE PROPERTY SHOWN SHALL BE SUBJECT TO APPROVAL OF THE APPROPRIATE AUTHORITIES.
- LOCATION OF ELEVATION CONTROL POINTS MAY BE SCALED IF NOT DIMENSIONED.
- ADD 300.00 TO ALL TWO DIGIT ELEVATIONS SHOWN.
- DIMENSIONS TO PIPELINES, ETC., ARE TO CENTERLINE UNLESS OTHERWISE NOTED.
- DISTANCES SHOWN ALONG PIPELINES ARE HORIZONTAL DISTANCES BETWEEN STRUCTURES AND NOT PIPE LENGTHS.
- CONTRACTOR SHALL OBTAIN PERMISSION FROM THE CITY OF ESCONDIDO FOR ALL WORK ON AND ADJACENT TO THE PUBLIC RIGHT-OF-WAY, AND FROM CALTRANS FOR ANY ENCROACHMENT INTO INTERSTATE ROUTE 15.
- LANDSCAPING AND IRRIGATION WILL BE PROVIDED WITH THE FINISHED GRADING.
- ALL STORM DRAIN PIPE SHALL BE REINFORCED CONCRETE PIPE (R.C.P.) CONFORMING WITH ASTM C76. CLASS IV WILL BE FURNISHED UNLESS OTHERWISE INDICATED. JOINTS SHALL BE NOTCHED TONGUE AND GROOVE PER SECTION 306-1.2.4 OF THE STANDARD SPECIFICATIONS FOR PUBLIC WORKS CONSTRUCTION, LATEST EDITION.
- PRECAST CONCRETE MANHOLES SHALL CONFORM TO ASTM C478. MANHOLE COVERS SHALL BE RATED FOR HEAVY TRAFFIC LOADS AND SHALL HAVE THE LETTER "D" CAST THEREON.
- NOT ALL IMPROVEMENTS HAVE BEEN FLAGGED. USE THE SAME DETAILS FOR SIMILAR FORMS UNLESS OTHERWISE NOTED.
- ALL TRENCHING AND BACKFILL BY UTILITY COMPANIES AND OTHER AGENCIES SHALL CONFORM WITH THE EARTHWORK SECTION OF THE SPECIFICATIONS AND BE SUBJECT TO TESTING BY THE SOILS ENGINEER.
- CONTRACTOR TO PROVIDE SANITARY SEWER PIPE BEDDING PER DETAIL 3 ON SHEET U-6 FOR P.V.C. PIPE OR PER S.D.R.S.D. DWG. NO. 3-5 FOR V.C.P.
- SEWER LATERALS TO BE CONSTRUCTED BY METHOD OF CONTRACTORS CHOICE. UNIFORM PIPING CODE, CURRENT EDITION, SHALL BE REFERRED TO.
- ALL STORM DRAIN & SANITARY SEWER MANHOLES SHALL BE CONSTRUCTED WITH A MINIMUM OF 12" OF ADJUSTMENT RIMS ABOVE GROUND SURFACE.
- COORDINATES OF CURB OPENING TYPE CATCH BASINS ARE TO CENTERLINE INTERSECT OF STRUCTURE AND CURB FACE.
- CERTAIN ITEMS OF WORK WILL REQUIRE COMPLETION AFTER THE PROPOSED BUILDINGS ARE CONSTRUCTED AND THE WALLS ARE BACKFILLED. REFER TO REFERENCE DRAWINGS GP 833 FOR AREAS OF TEMPORARY CONSTRUCTION SLOPES.
- THE SITE CURRENTLY POSSESSES A GROUND WATER COLLECTION SYSTEM (GWS). DUE TO THE LOCATION AND DEPTH OF VARIOUS UTILITIES TO BE CONSTRUCTED AS SHOWN HEREON, IT IS LIKELY THAT GROUND WATER WILL BE INTERFERED. IT IS SOLELY THE CONTRACTOR'S RESPONSIBILITY FOR DEMATERING PRECEDENCE AS REQUIRED.
- EROSION CONTROL MEASURES ARE TO BE IMPLEMENTED. REFER TO SHEET U-2 FOR DETAILS.

**LEGEND**

EXISTING	PROPOSED	DESCRIPTION
---	---	PROPERTY LINE
---	---	CENTER LINE
---	---	SANITARY SEWER LINE
---	---	STORM DRAIN LINE
---	---	GAS LINE
---	---	TELEPHONE LINE
---	---	ELECTRICAL LINE
---	---	WATER LINE
---	---	CATCH BASIN
---	---	TOP OF GRATE
---	---	6" R.C.P. DRAIN LINE

**CONSTRUCTION NOTES**

- CONSTRUCT CURB INLET - TYPE B PER SAN DIEGO REGIONAL STD. DWG. D-2 WITH 18" DIA. P.V.C. AND FILTER GRAVEL PER SECTION DETAIL 3 DWG. U-2. LENGTH AS SHOWN ON PLAN (80 WINGS).
- CONSTRUCT CURB INLET - TYPE C PER SAN DIEGO REGIONAL STD. DWG. D-3. LENGTH AS SHOWN ON PLAN, TYPE AS SHOWN ON PLAN.
- CONSTRUCT STORM DRAIN CLEANOUT - TYPE B PER SAN DIEGO REGIONAL STD. DWG. D-10, OR TYPE A PER S.D.R.S. DWG. NO. D-9.
- CONSTRUCT CONCRETE APRON PER SAN DIEGO REGIONAL STD. DWG. D-20.
- CONSTRUCT CONCRETE LUG PER SAN DIEGO REGIONAL STD. DWG. D-63.
- CONSTRUCT MANHOLE - 4'x2' DIAMETER PER SAN DIEGO REGIONAL STD. DWG. S-1.
- CONSTRUCT SEWER MAIN CLEANOUT PER SAN DIEGO REGIONAL STD. DWG. S-3.
- CONSTRUCT CONCRETE ENCASUREMENT PER SAN DIEGO REGIONAL STD. DWG. S-7.
- CONSTRUCT DROP MANHOLE BASE PER DETAIL NO. 1 SHEET U-6.
- CONSTRUCT CONCRETE SLOPE ANCHORS PER DETAIL NO. 1 SHEET U-2.
- CONSTRUCT CATCH BASIN PER DETAIL NO. 2 SHEET U-2. TYPE A, B, C AS SHOWN ON PLAN.
- INSTALL PIPE PLUG AND MARKER PER DETAIL 2 ON SHEET U-6.
- CONSTRUCT CONCRETE ENCASUREMENT PER DETAIL 1 DWG. U-3.
- CONSTRUCT CONC. PIPE COLLAR PER SAN DIEGO REGIONAL STD. DWG. D-62.
- CONSTRUCT SANITARY SEWER LATERAL CONNECTION PER SAN DIEGO REGIONAL STD. DWG. S-13.
- CONSTRUCT ELECTRIC HANDHOLE NO. 3315 PER DETAIL NO. 2 SHEET U-9. FOR ADDITIONAL NOTES AND DIMENSIONS SEE DWG & STD. 3315.1 - 3315.4.
- CONSTRUCT ELECTRIC HANDHOLE NO. 3316 PER DETAIL NO. 2 SHEET U-9. FOR ADDITIONAL NOTES AND DIMENSIONS SEE DWG & STD. 3316.1 - 3316.6.
- CONSTRUCT FUSE CABINET PER DETAIL NO. 3 SHEET U-9.
- CONSTRUCT TRANSFORMER PAD PER DETAIL NO. 2 SHEET U-11.
- CONSTRUCT TELEPHONE MANHOLE PER DETAIL NO. 1 SHEET U-11 (INSTALLATION OF TELEPHONE PEDESTAL BY OTHERS).
- CONSTRUCT CABLE TV PULL BOX.
- CONSTRUCT CMP INLET PER CALTRANS STD. D-75.

**STANDARD PLANS**

- D-2 CURB INLET - TYPE B
- D-3 CURB INLET - TYPE C
- D-10 STORM DRAIN CLEANOUT - TYPE B
- D-11 INLETS AND CLEANOUTS - NOTES AND DETAILS
- D-12 CURB INLET OPENING
- D-13 WELDED STEEL GRATE FRAME
- D-15 DRAINAGE STRUCTURE GRATE - TYPE C 4
- D-20 CONCRETE APRON FOR CURB INLET
- D-60 PIPE BEDDING AND TRENCH BACKFILL FOR STORM DRAINS
- D-61 ROUNDED PIPE ENDS IN DRAINAGE STRUCTURES
- D-63 CONCRETE LUG
- M-1 24" MANHOLE FRAME AND COVER - HEAVY DUTY
- M-2 24" MANHOLE FRAME AND COVER - LIGHT DUTY
- S-1 MANHOLE - 4' x 2' DIAMETER
- S-3 SEWER MAIN CLEANOUT
- S-4 PIPE BEDDING AND TRENCH BACKFILL FOR SEWERS (STANDARD INSTALLATION)
- S-5 PIPE BEDDING AND TRENCH BACKFILL FOR SEWERS (ROCK TO SPRINGLINE)
- S-7 CONCRETE ENCASUREMENT
- D-62 PIPE COLLAR


**REFERENCE DRAWINGS**

ROUGH GRADING PLAN GP 833  
SHEETS RG-2, RG-3, RG-4, RG-5

**LIST OF DRAWINGS**


DWG. NO.	TITLE
U-1	TITLE SHEET
U-2	STORM DRAIN - NE QUADRANT
U-3	STORM DRAIN - SE QUADRANT
U-4	STORM DRAIN - SW QUADRANT
U-5	STORM DRAIN - NW QUADRANT
U-6	SANITARY SEWER - NE QUADRANT
U-7	SANITARY SEWER - SE QUADRANT
U-8	SANITARY SEWER - SW QUADRANT
U-9	UTILITY COMPOSITE - NE QUADRANT
U-10	UTILITY COMPOSITE - SE QUADRANT
U-11	UTILITY COMPOSITE - SW QUADRANT
U-12	UTILITY COMPOSITE - NW QUADRANT
U-13	SANITARY SEWER PROFILES - LINES A, B, C, D
U-14	STORM DRAIN PROFILES - LINES A, D, E, F, I, L
U-15	STORM DRAIN PROFILES - LINES C, G, H
U-16	STORM DRAIN PROFILES - LINES B, J, K
U-17	TITLE SHEET
U-18	WATER PLAN AND PROFILE LINE E
U-19	WATER PLAN AND PROFILE LINE F
U-20	WATER PLAN AND PROFILE LINE D
U-21	WATER PLAN AND PROFILE LINE A
U-22	WATER PLAN AND PROFILE LINE C & LINE B
U-23	WATER PLAN AND PROFILE LINE G

**510-0002**  
GP 905

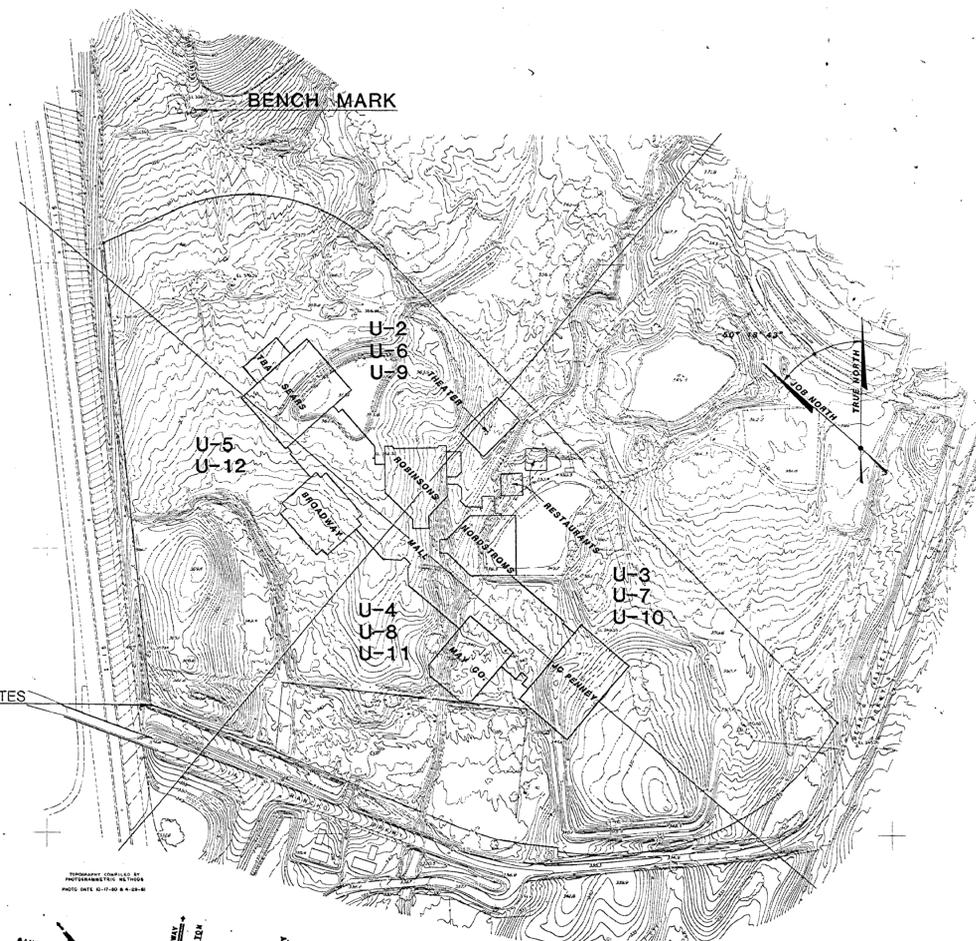

ORIGIN OF COORDINATES  
NORTH 29,447.290  
EAST 49,370.110

**INDEX OF DRAWINGS**

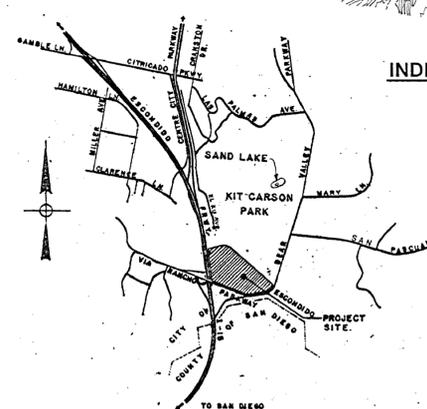

**VICINITY MAP**  
NO SCALE

**LEGAL DESCRIPTION**

PARCEL 1 OF ESCONDIDO MAP NO. 81-06, IN THE CITY OF ESCONDIDO, COUNTY OF SAN DIEGO, STATE OF CALIFORNIA, ACCORDING TO PARCEL MAP 11382, FILED IN THE OFFICE OF THE COUNTY RECORDER OF SAN DIEGO COUNTY, JUNE 11, 1981.

ALSO THAT PORTION OF THE RANCHO SAN BERNARDO, IN THE CITY OF ESCONDIDO, COUNTY OF SAN DIEGO, STATE OF CALIFORNIA, ACCORDING TO PATENT MAP THEREOF, RECORDED IN BOOK 2, PAGE 462 OF PATENTS, RECORDS OF SAN DIEGO COUNTY, MORE PARTICULARLY DESCRIBED AS FOLLOWS:

BEGINNING AT THE POINT IN THE NORTHERLY LINE OF THAT CERTAIN TRACT OF LAND DESIGNATED "M. BARNETT" ON LICENSED SURVEYOR'S MAP NO. 180, ON FILE IN THE OFFICE OF THE COUNTY SURVEYOR OF SAID COUNTY, SAID POINT BEING DISTANT NORTH 81°35'10" WEST, 1149.07 FEET (RECORD NORTH 84°05'00" WEST, 1149.50 FEET) FROM THE NORTHEAST CORNER OF SAID "M. BARNETT" TRACT AND SAID POINT BEING THE NORTHEAST CORNER OF LAND DESCRIBED IN DEED TO GEORGE B. PETERSON, ET UX, RECORDED OCTOBER 18, 1935 IN BOOK 441, PAGE 277 AS DOCUMENT NO. 58402 OF OFFICIAL RECORDS, THENCE ALONG SAID NORTHERLY LINE NORTH 83°39'10" WEST, 870.00 FEET TO THE NORTHEAST CORNER OF SAID PETERSEN LAND, THENCE ALONG THE WESTERLY LINE OF SAID LAND SOUTH 06°20'50" WEST, (RECORD SOUTH 05°55'00" WEST) 243.28 FEET TO THE NORTHEAST CORNER OF THE LAND DESCRIBED IN DEED TO THE STATE OF CALIFORNIA, RECORDED MAY 10, 1968 AS DOCUMENT NO. 78176 OF OFFICIAL RECORDS, THENCE ALONG THE SOUTHERLY BOUNDARY OF SAID LAND SOUTH 67°00'33" EAST, 700.87 FEET, SOUTH 72°01'40" EAST, 136.92 FEET, AND SOUTH 82°38'02" EAST, 70.15 FEET TO THE EASTERLY LINE OF SAID PETERSEN LAND, THENCE ALONG SAID EASTERLY LINE NORTH 09°20'50" EAST, (RECORD NORTH 05°55'00" EAST) 471.14 FEET TO THE POINT OF BEGINNING.

NO.	DATE	REVISION	DATE	ISSUED FOR
1	8-15-84	PERMIT		
2	12-17-84	BIDDING		


**PALLER-ROBERTS ENGINEERING, INC.**  
CONSULTING ENGINEERS  
3701 Slauson Avenue, Suite 202  
Culver City, California 90230 - PHONE (310) 641-1853

PREPARED FOR  
**ERNEST W. HAHN, INC.**  
3666 KEARNY VILLA ROAD  
SAN DIEGO, CALIFORNIA  
(619) 569-4949

**NORTH COUNTY FAIR**  
2802 Via Rancho Parkway  
ESCONDIDO CALIFORNIA


**TITLE SHEET**

DWG. NO.  
**U-1**

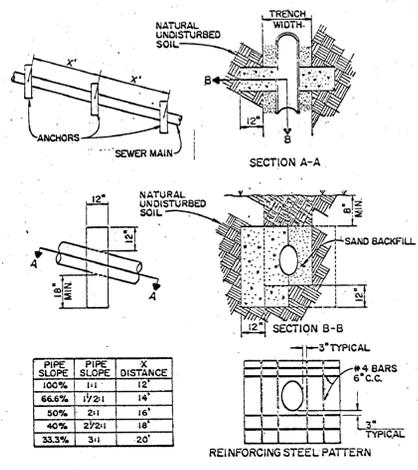


- PIPE ANCHORS REQUIRED ON ALL SLOPES OF 3:1 OR GREATER.
- ANCHOR SHALL EXTEND 12" INTO NATURAL UNDISTURBED SOIL.
- CONCRETE SHALL BE CLASS "1".
- ANCHORS FOR TRAPEZOIDAL TRENCH SECTIONS WILL CONFORM TO TRENCH CROSS SECTION AND EXTEND 12" INTO UNDISTURBED SOIL.


**CONCRETE SLOPE ANCHORS**  
N T S

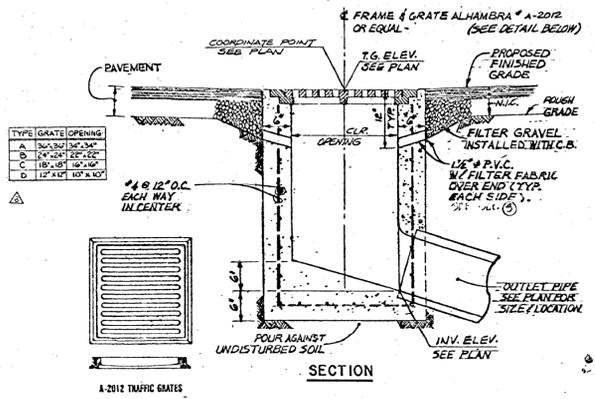


**CATCH BASIN**  
N T S

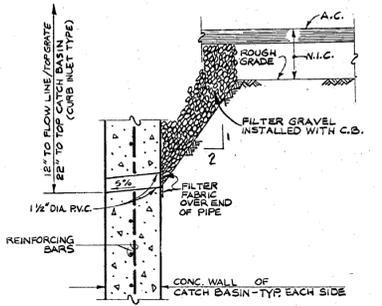

**SECTION DETAIL**  
N T S

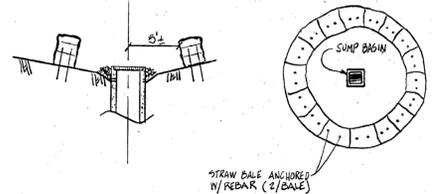

**EROSION CONTROL DETAIL**  
N T S

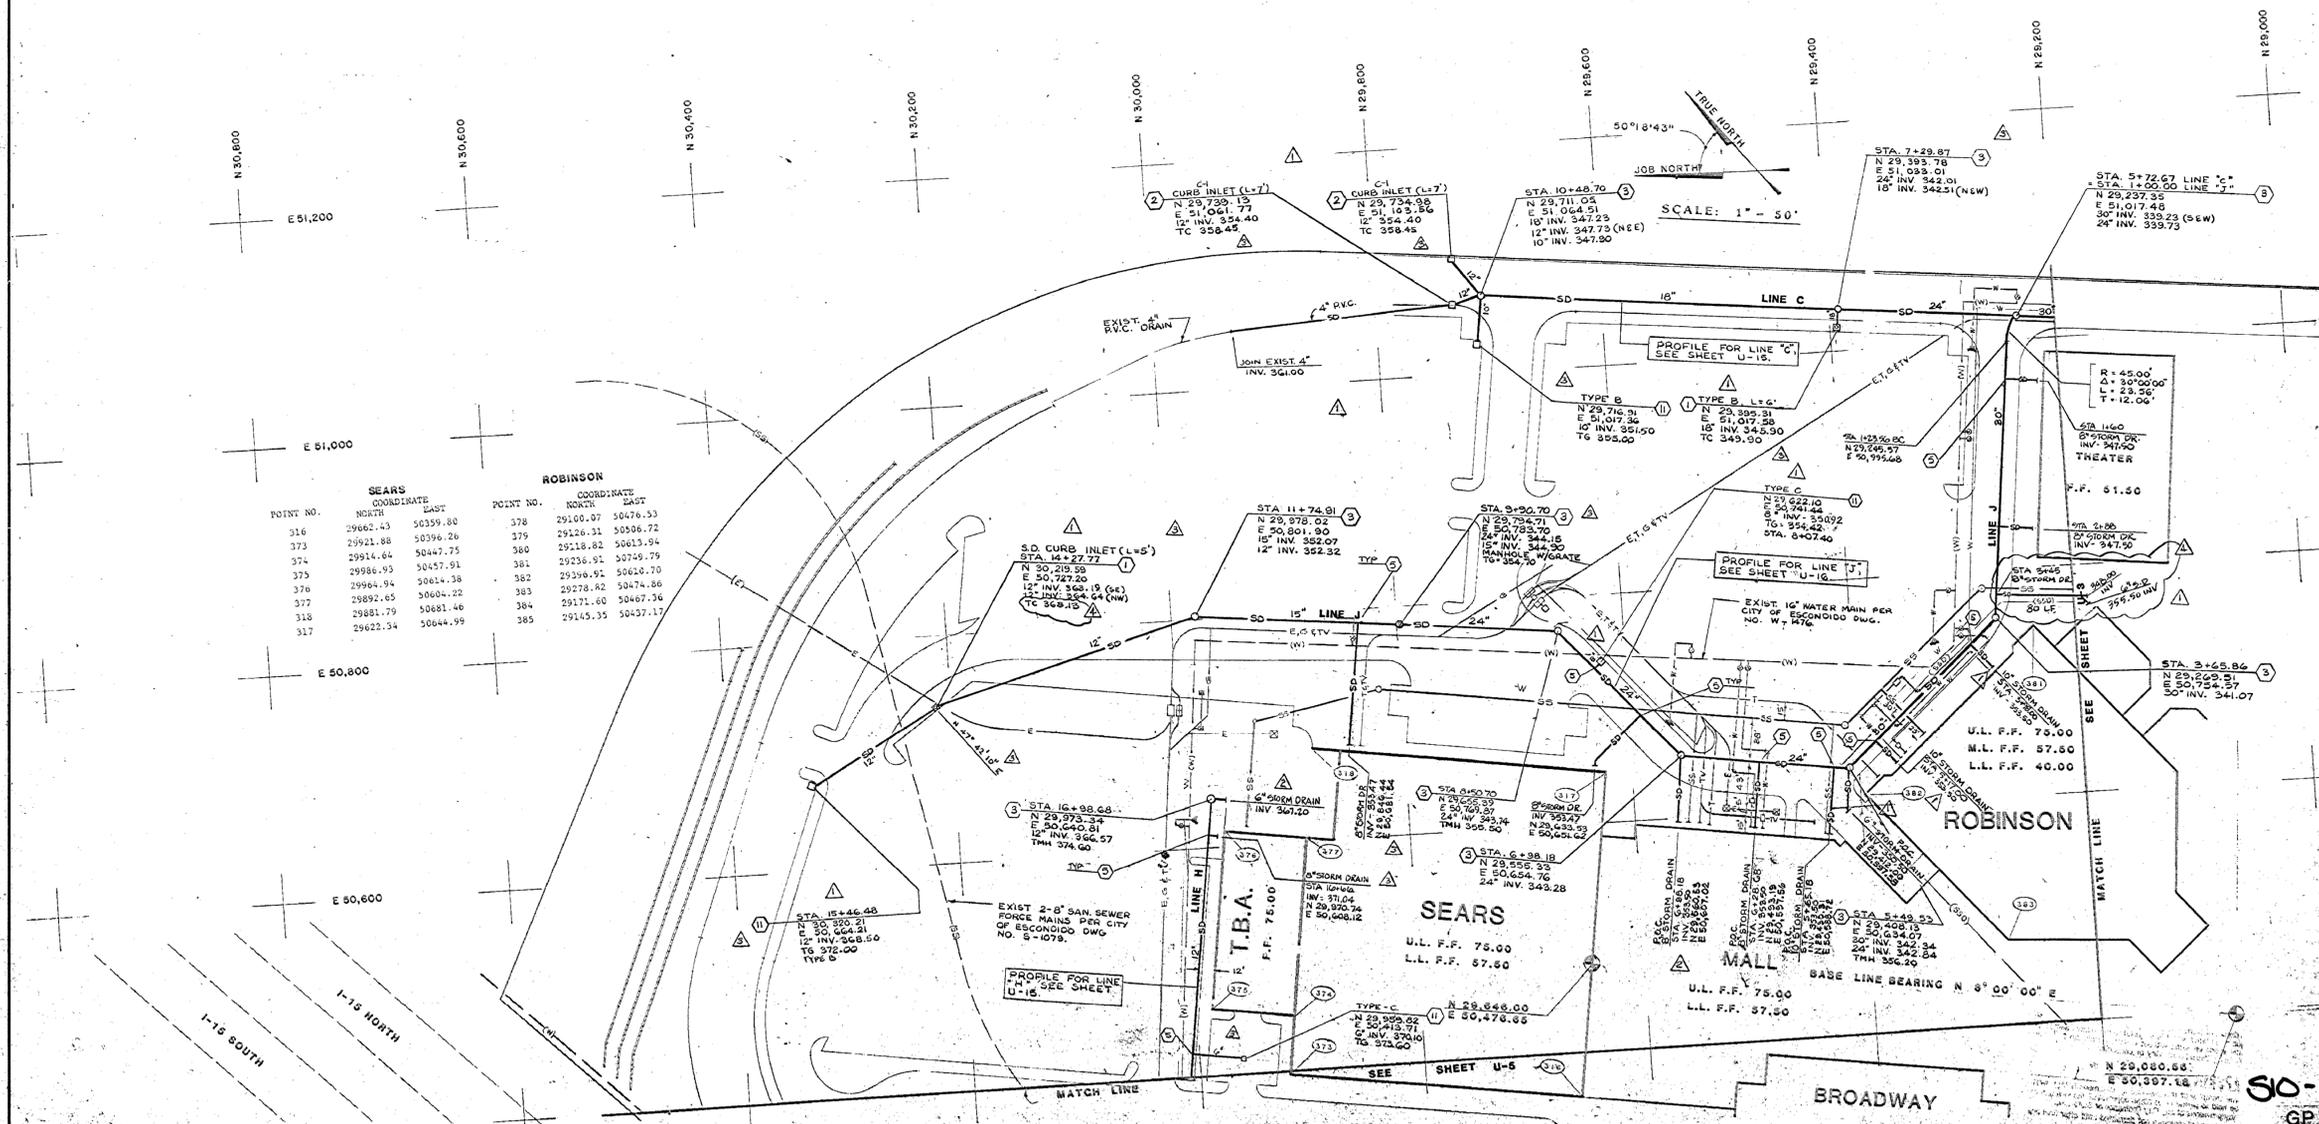

SEARS		ROBINSON	
POINT NO.	COORDINATE	POINT NO.	COORDINATE
316	29662.43 50359.80	378	29100.07 50476.53
373	29921.88 50396.26	379	29126.31 50506.72
374	29914.64 50447.75	380	29118.82 50613.94
375	29986.93 50457.91	381	29236.91 50749.79
376	29964.94 50614.38	382	29396.91 50620.70
377	29897.45 50604.22	383	29278.82 50474.86
318	29881.79 50681.46	384	29171.60 50467.36
317	29622.34 50644.99	385	29145.35 50437.17

NOTE  
CURB INLET COORDINATES WITH ASTERISK (\*) NEXT TO ARE APPROXIMATE THE CONTRACTOR TO CONSULT ENGINEER PRIOR TO BEGINNING OF CONSTRUCTION

SCALE: 1" = 50'

NO.	DATE	REVISION	DATE	ISSUED FOR
1-4-05		GENERAL REVISIONS		
2-16-05		GENERAL REVISIONS		
10-05		GENERAL REVISIONS		
12-04		GENERAL REVISIONS		
01-04		PERMIT		
02-18-04		BIDDING		

**PALLER-ROBERTS ENGINEERING, INC.**  
CONSULTING CIVIL ENGINEERS  
6701 BLAUSON AVENUE, SUITE 208  
CULVER CITY, CALIFORNIA 90230 • PHONE (310) 541-1853




PREPARED FOR  
**ERNEST W. HAHN, INC.**  
3668 KEARNY VILLA ROAD  
SAN DIEGO, CALIFORNIA  
(619) 569-4949

**NORTH COUNTY FAIR**  
ESCONDIDO, CALIFORNIA

**NE QUADRANT**  
**STORM DRAIN PLAN & DETAILS**

DWG. NO.  
**U-2**

**50-0002**  
GP 905

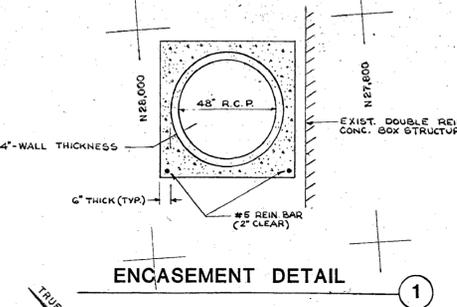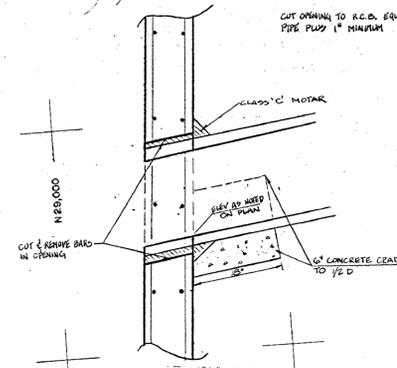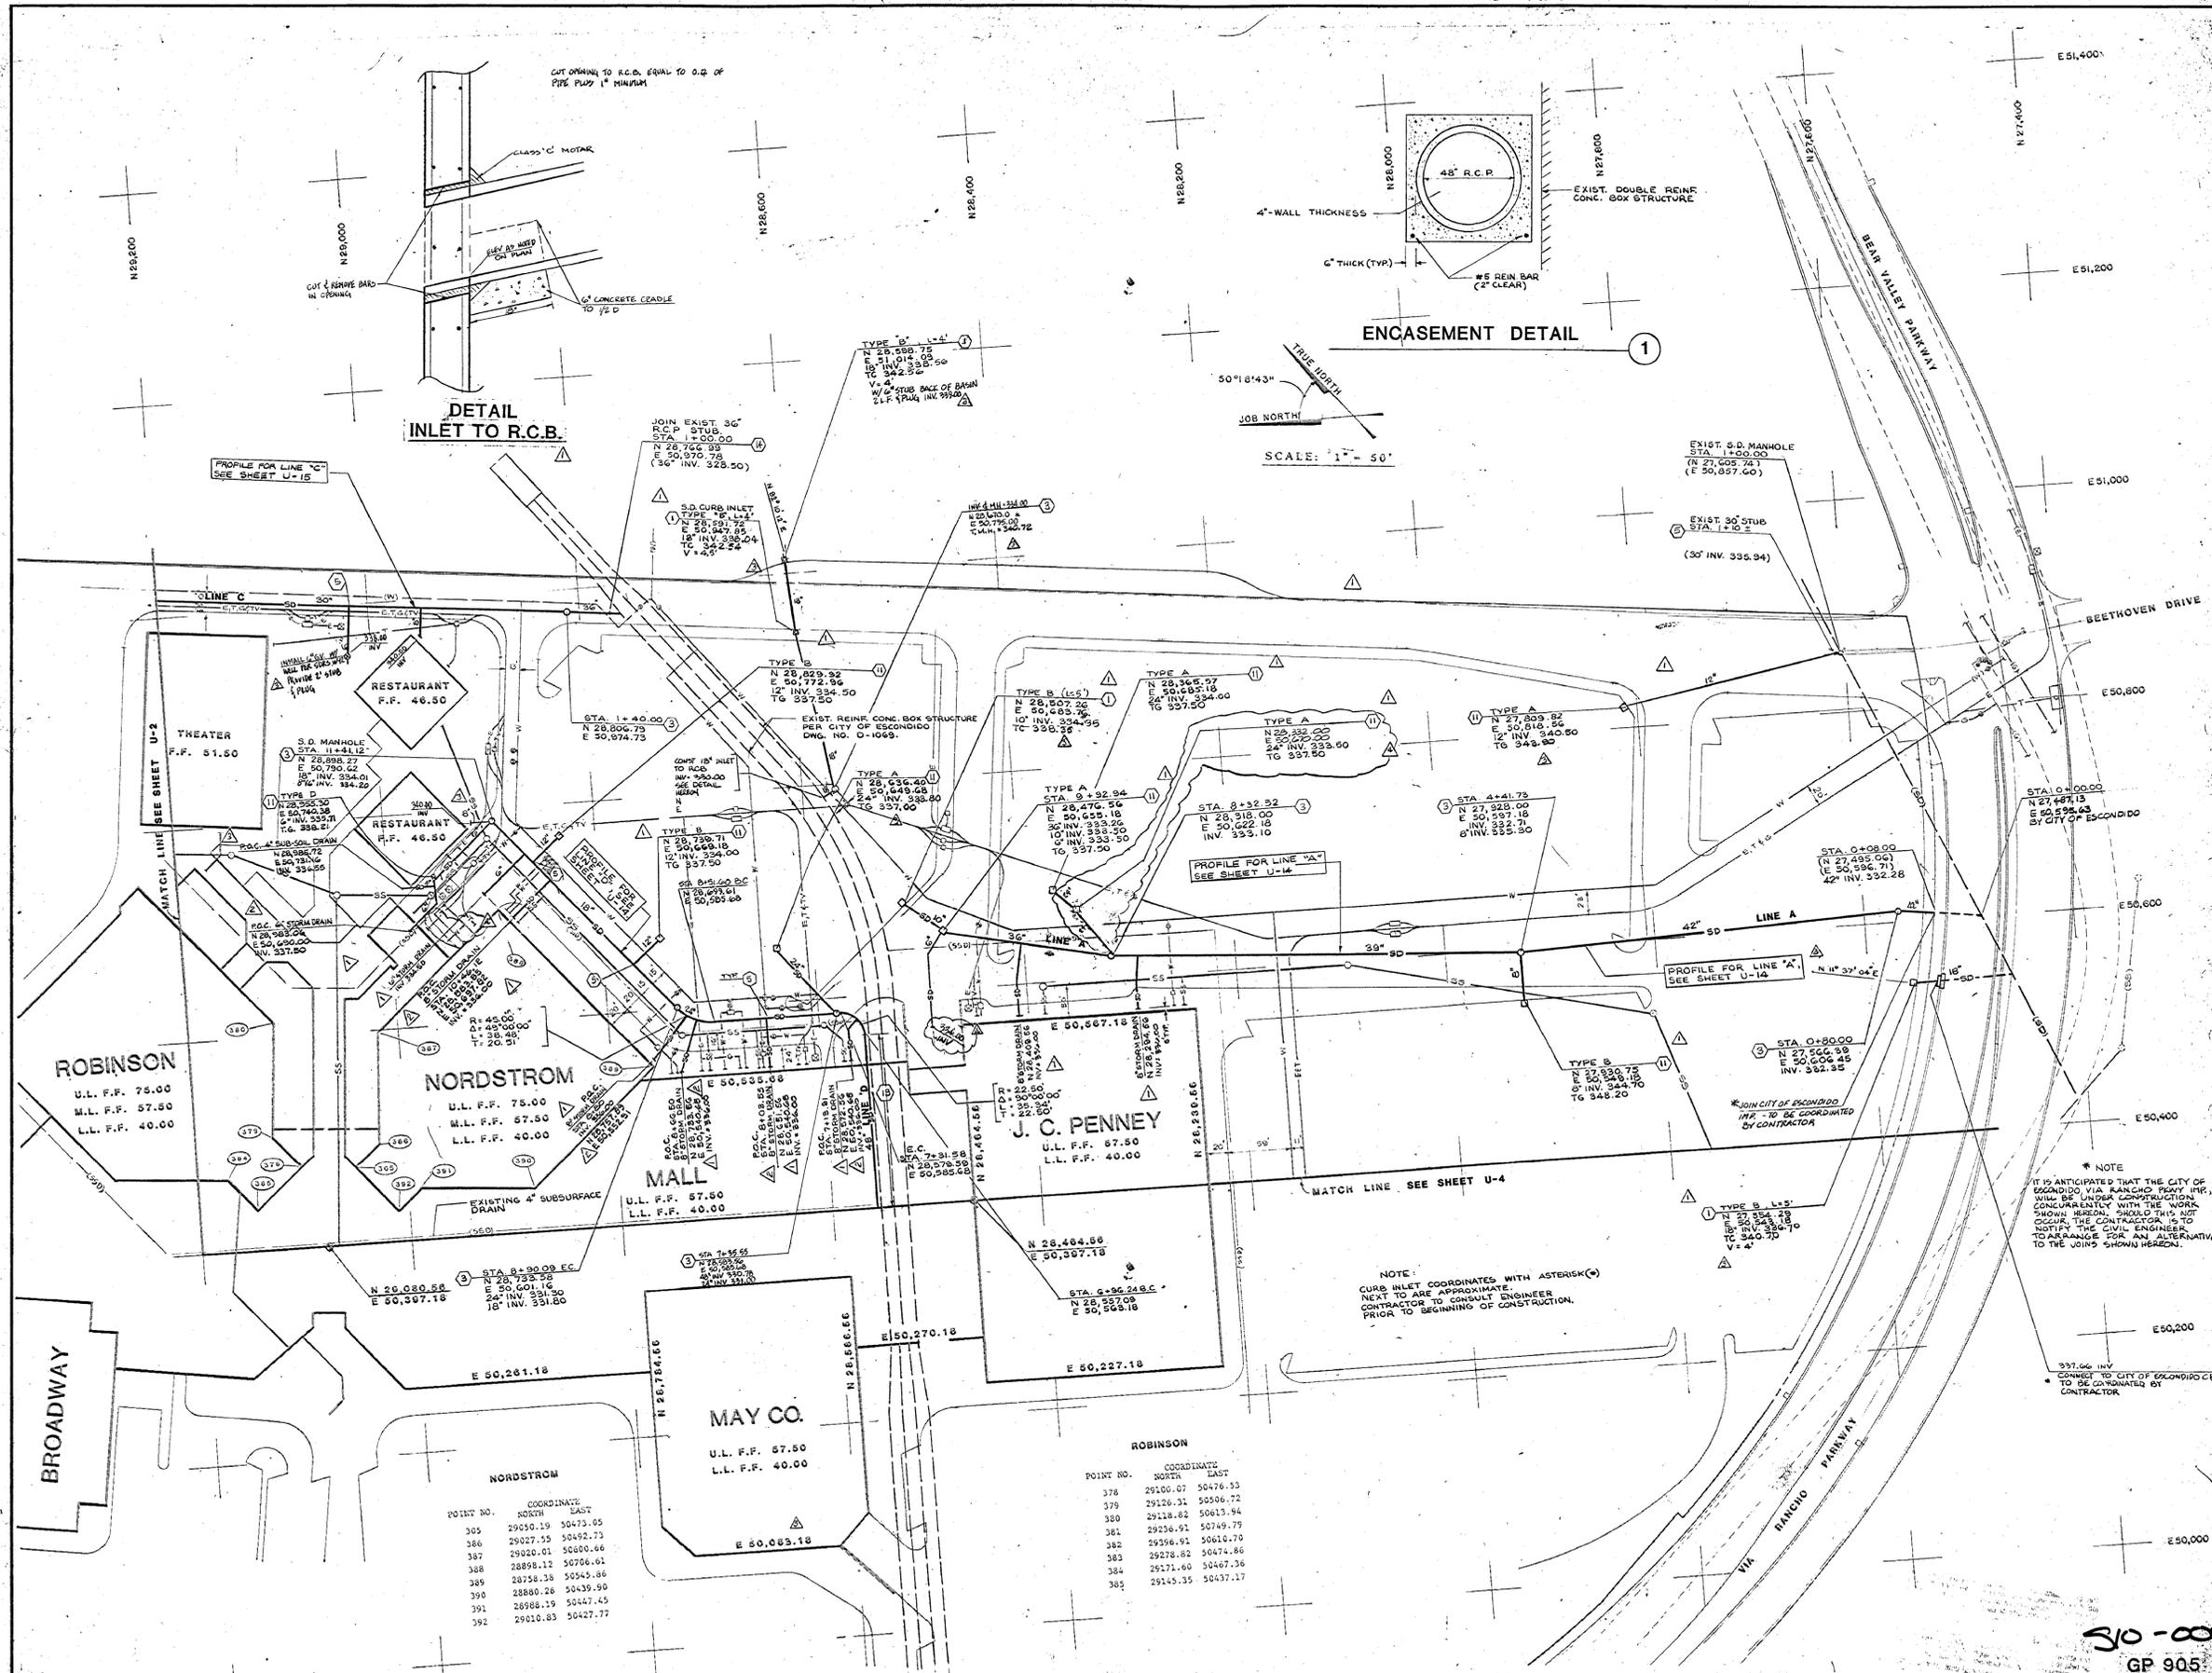

SCALE: 1" = 50'

TRUE NORTH

50° 18' 43"

JOB NORTH

ROBINSON  
U.L. F.F. 75.00  
M.L. F.F. 57.50  
L.L. F.F. 40.00

NORDSTROM  
U.L. F.F. 75.00  
M.L. F.F. 57.50  
L.L. F.F. 40.00

J.C. PENNEY  
U.L. F.F. 57.50  
L.L. F.F. 40.00

MAY CO.  
U.L. F.F. 57.50  
L.L. F.F. 40.00

POINT NO.	COORDINATE NORTH	COORDINATE EAST
305	29050.19	50473.05
306	29027.55	50492.73
307	29022.01	50500.66
308	28958.12	50706.61
309	28758.38	50545.86
310	28880.26	50439.90
311	28988.19	50447.45
312	29010.83	50427.77

POINT NO.	COORDINATE NORTH	COORDINATE EAST
378	29100.07	50476.53
379	29126.31	50506.72
380	29118.82	50613.94
381	29236.91	50749.79
382	29296.91	50610.70
383	29278.82	50474.86
384	29171.60	50467.36
385	29145.35	50437.17

\* NOTE  
IT IS ANTICIPATED THAT THE CITY OF ESCONDIDO VIA RANCHO PEAK IMP. WILL BE UNDER CONSTRUCTION CONCURRENTLY WITH THE WORK SHOWN HEREON. SHOULD THIS NOT OCCUR, THE CONTRACTOR IS TO NOTIFY THE CIVIL ENGINEER TO ARRANGE FOR AN ALTERNATIVE TO THE JOINS SHOWN HEREON.

NOTE:  
CURB INLET COORDINATES WITH ASTERISK (\*) NEXT TO ARE APPROXIMATE. CONTRACTOR TO CONDUCT ENGINEER PRIOR TO BEGINNING OF CONSTRUCTION.

5-B  
7-B

30-0002  
GP 905

NO.	DATE	REVISION	ISSUED FOR
1	4-1-85	GENERAL NOTES	
2	1-14-85	GENERAL REVISIONS	
3	1-10-85	GENERAL REVISIONS	
4	12-1-84	GENERAL REVISIONS	


PALLER-ROBERTS ENGINEERING, INC.  
CONSULTING CIVIL ENGINEERS  
5701 BLAUSON AVENUE, SUITE 208  
CULVER CITY, CALIFORNIA 90230 • PHONE (213) 641-1853

PREPARED FOR  
ERNEST W. HAHN, INC.  
3686 KEARNY VILLA ROAD  
SAN DIEGO, CALIFORNIA  
(619) 568-4949

NORTH COUNTY FAIR  
ESCONDIDO, CALIFORNIA

SE QUADRANT  
STORM DRAIN PLAN

DWG. NO.  
U-3

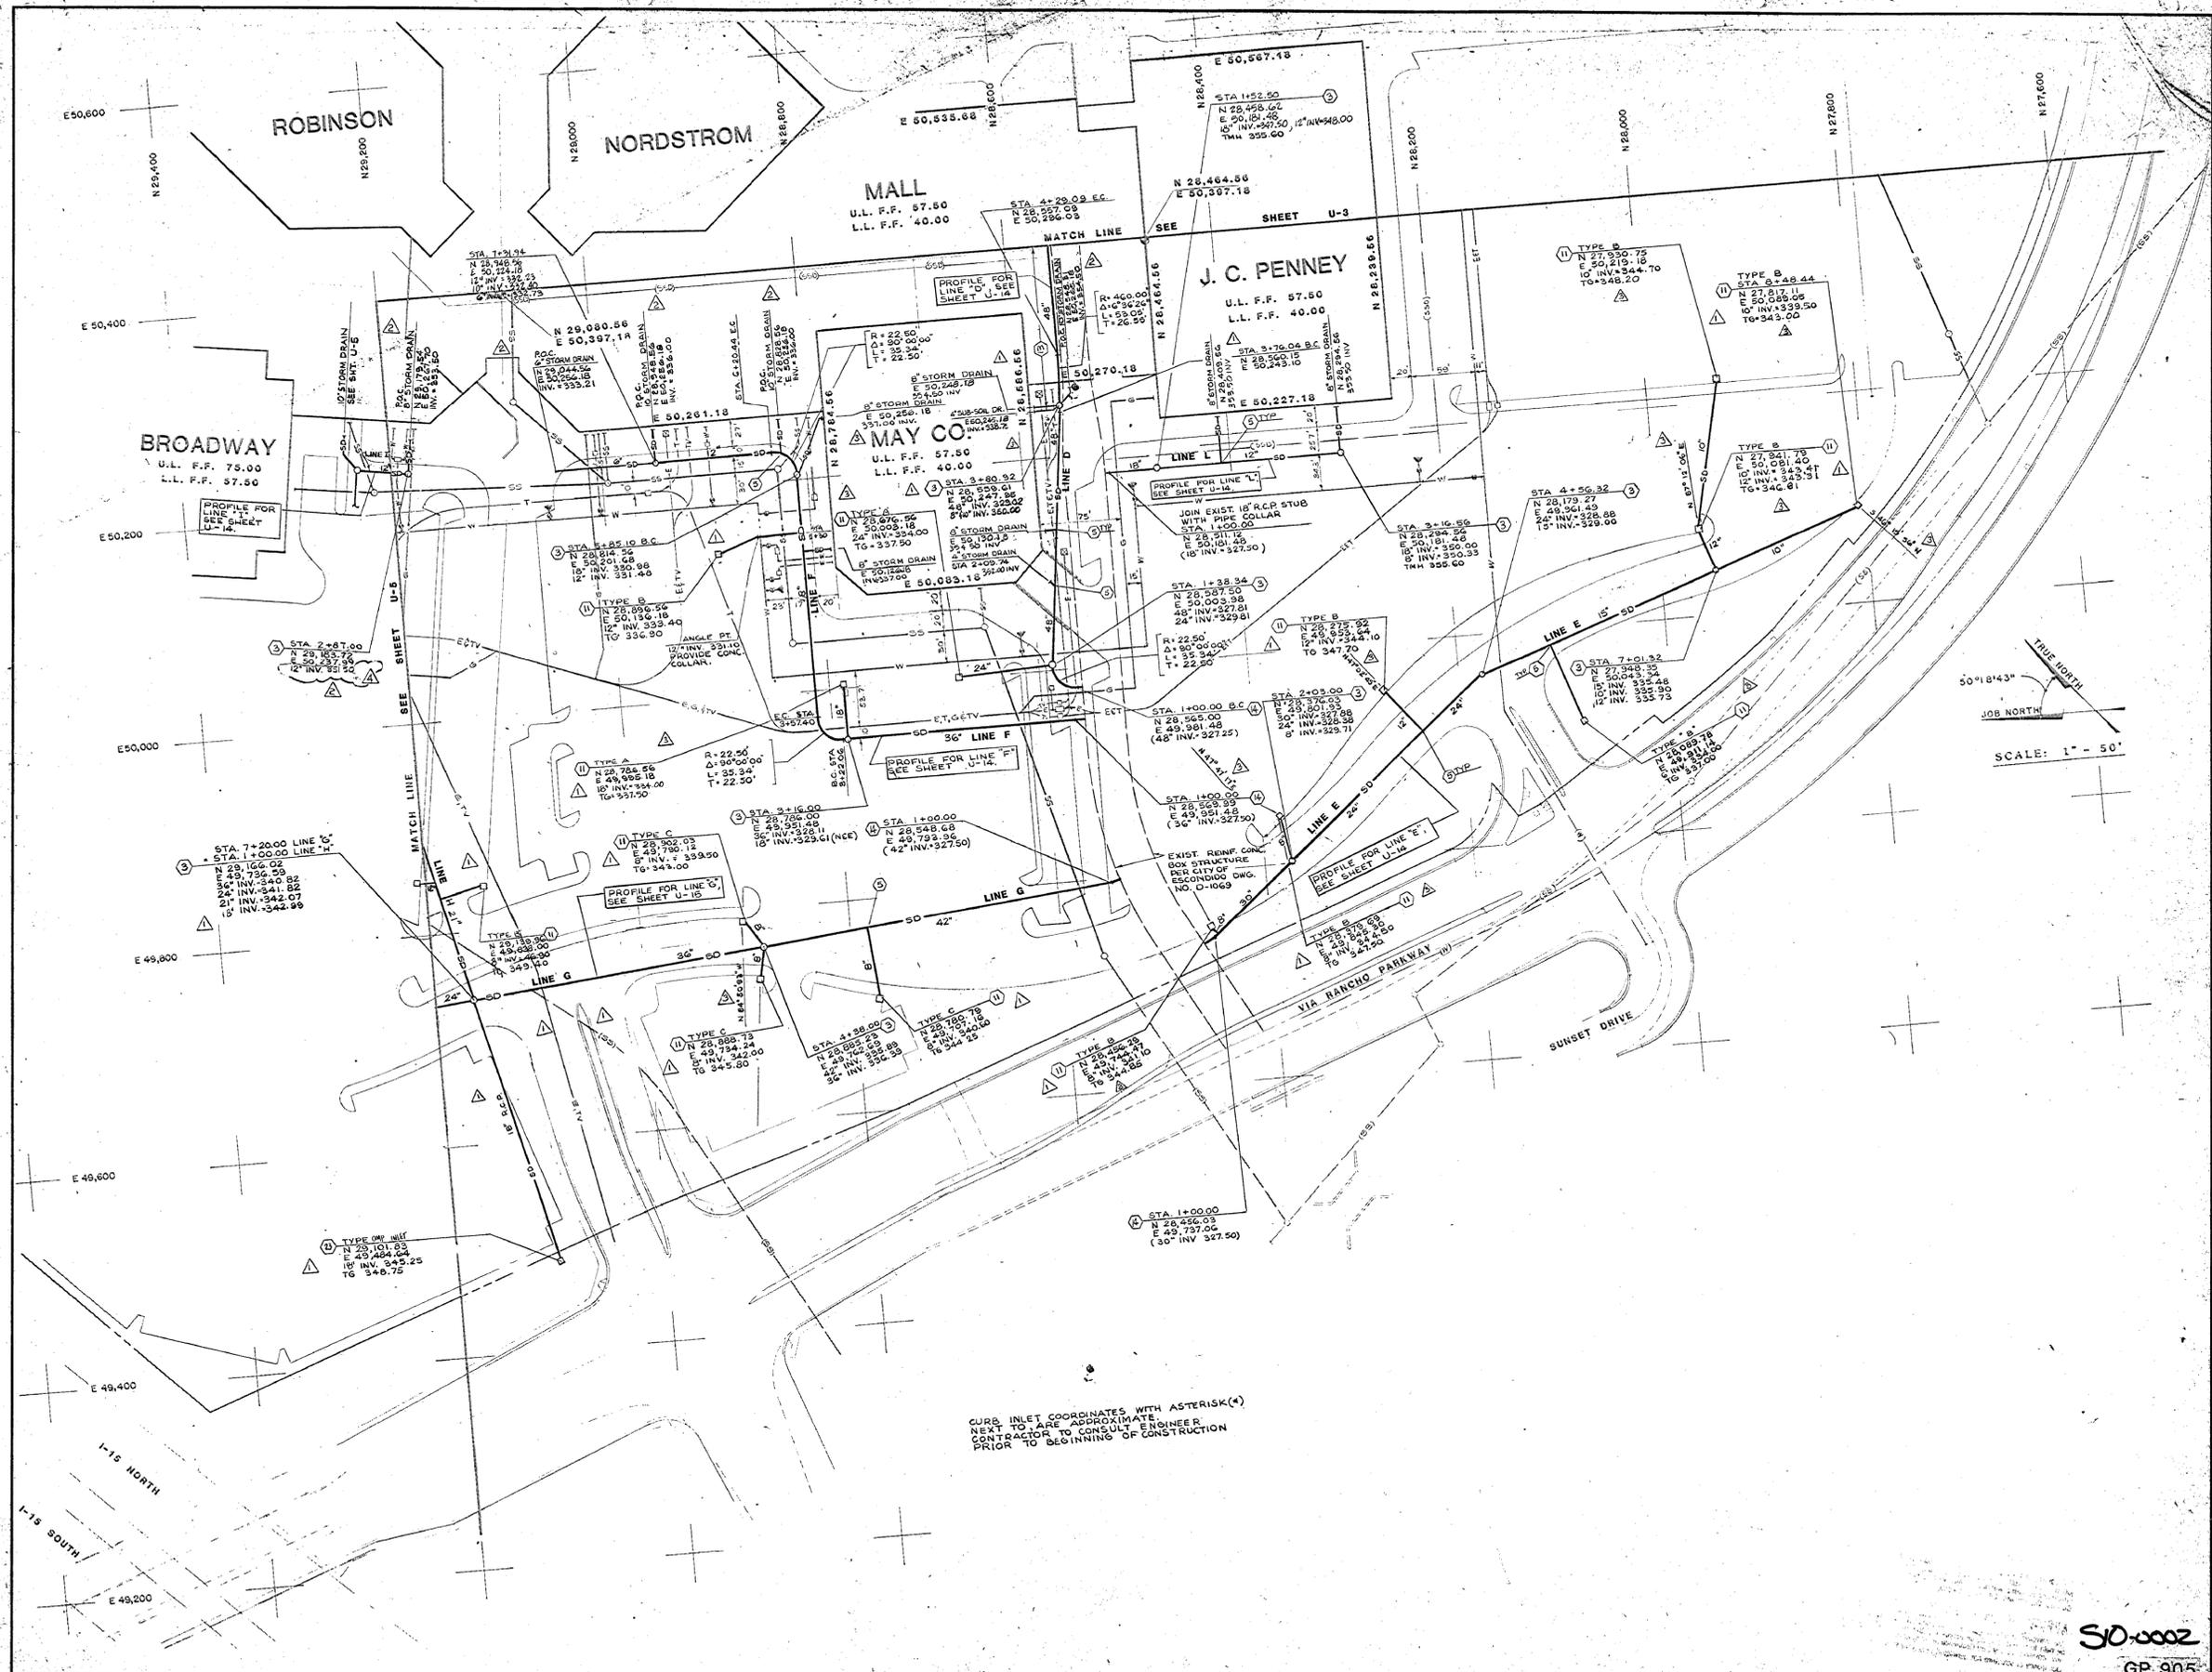

TRUE NORTH  
JOB NORTH  
SCALE: 1" = 50'

CURB INLET COORDINATES WITH ASTERISK (\*)  
NEXT TO ARE APPROXIMATE  
CONTRACTOR TO CONSULT ENGINEER  
PRIOR TO BEGINNING OF CONSTRUCTION

SD-0002  
GP-905

NO.	DATE	REVISION	ISSUED FOR
1	10/15/84	GENERAL REVISIONS	PERMIT
2	10/15/84	GENERAL REVISIONS	BIDDING
3	10/15/84	GENERAL REVISIONS	


**PALLER-ROBERTS ENGINEERING, INC.**  
CONSULTING ENGINEERS  
5701 BLAUSSON AVENUE, SUITE 200  
CULVER CITY, CALIFORNIA 90230 • PHONE (213) 841-1853

PREPARED FOR  
**ERNEST W. HAHN, INC.**  
3666 KEARNY VILLA ROAD  
SAN DIEGO, CALIFORNIA  
(619) 569-5949

**NORTH COUNTY FAIR**  
ESCONDIDO, CALIFORNIA


SW QUADRANT  
**STORM DRAIN PLAN**

DWG. NO.  
U-4

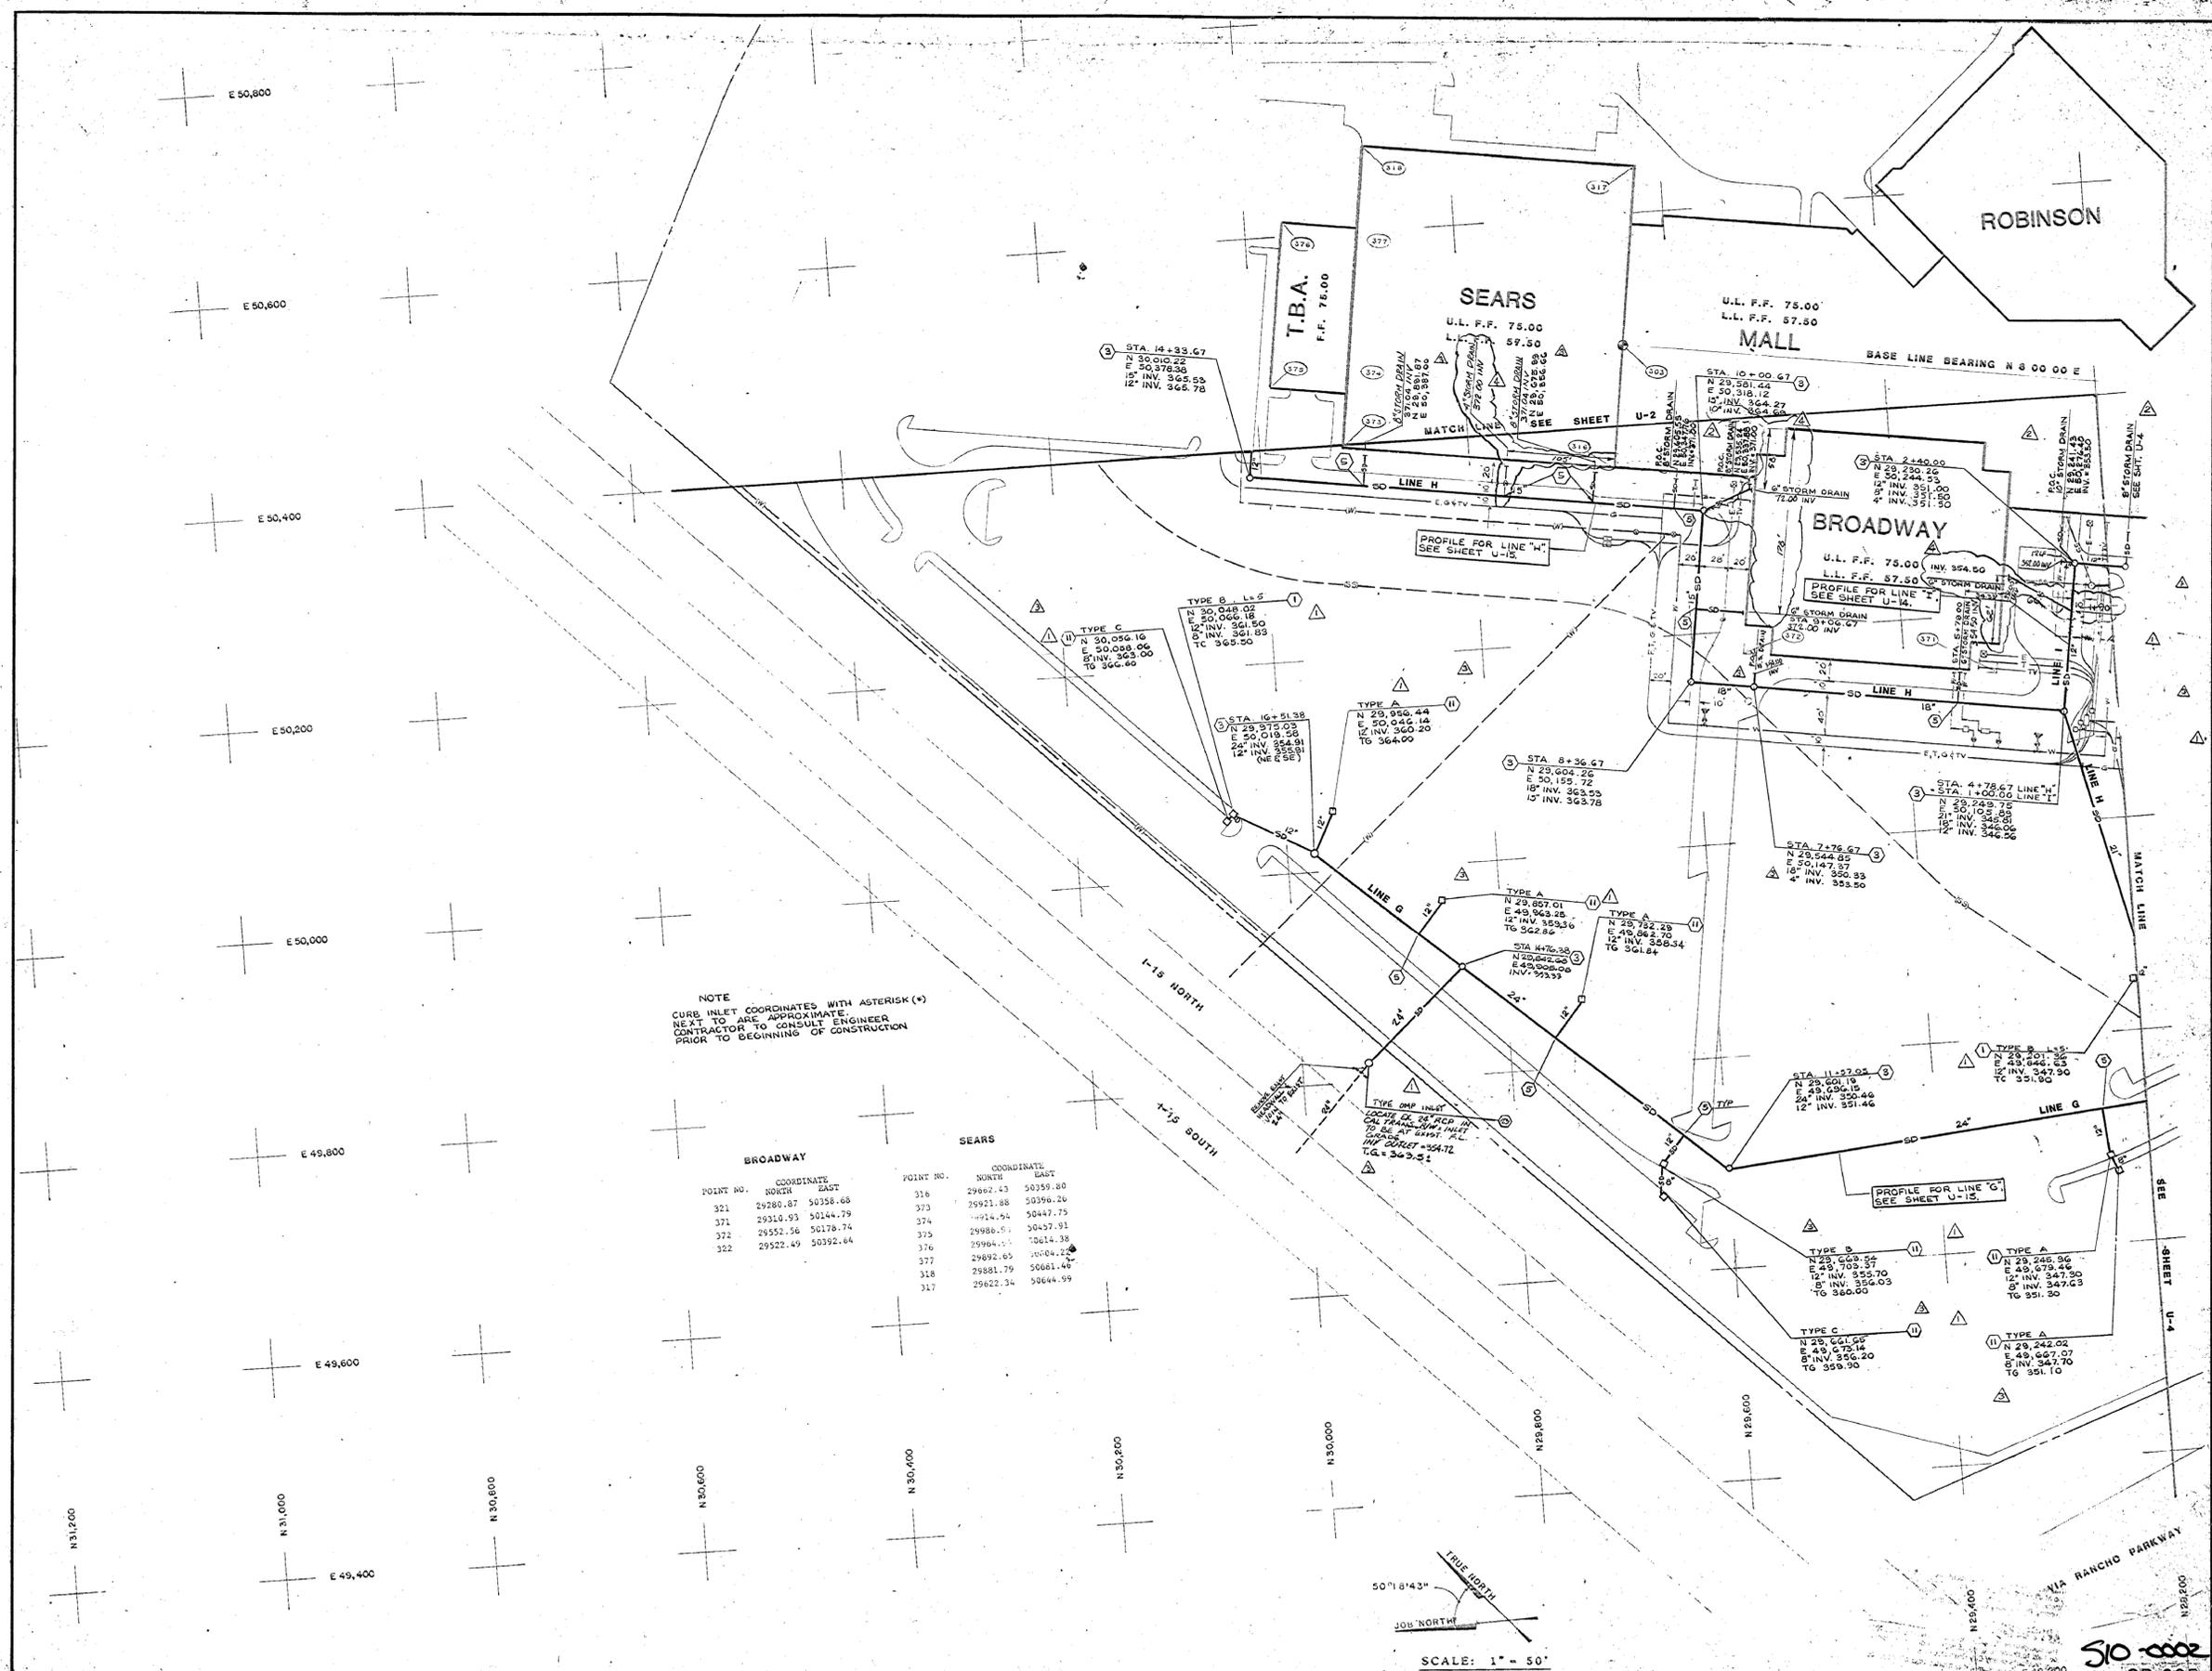

NOTE  
CURB INLET COORDINATES WITH ASTERISK (\*)  
NEXT TO ARE APPROXIMATE.  
CONTRACTOR TO CONSULT ENGINEER  
PRIOR TO BEGINNING OF CONSTRUCTION

BROADWAY		SEARS	
POINT NO.	COORDINATE	POINT NO.	COORDINATE
	NORTH EAST		NORTH EAST
321	29280.87 50358.68	316	29862.43 50359.80
371	29310.93 50144.79	373	29921.88 50390.20
372	29552.56 50178.74	374	29944.54 50447.75
322	29522.49 50392.64	375	29986.01 50457.91
		376	29904.11 50614.38
		377	29892.65 50604.48
		318	29881.79 50661.42
		317	29622.34 50644.99

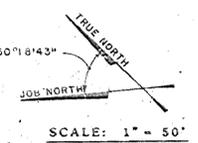

NO.	DATE	REVISION	DATE	ISSUED FOR
1	4-4-85	GENERAL REVISIONS		
2	2-11-85	GENERAL REVISIONS		
3	1-10-84	GENERAL REVISIONS		
4	12-15-84	GENERAL REVISIONS		

**PALLER-ROBERTS ENGINEERING, INC.**  
CONSULTING CIVIL ENGINEERS  
5701 BLAUBORN AVENUE, SUITE 208  
CULVER CITY, CALIFORNIA 90230 • PHONE (310) 941-1853

PREPARED FOR  
**ERNEST W. HAHN, INC.**  
3666 KEARNY VILLA ROAD  
SAN DIEGO, CALIFORNIA  
(619) 569-9349


**NORTH COUNTY FAIR**  
ESCONDIDO, CALIFORNIA

NW QUADRANT  
**STORM DRAIN PLAN**

510-0002  
GP 905  
SHEET U-5

5-D  
7-D



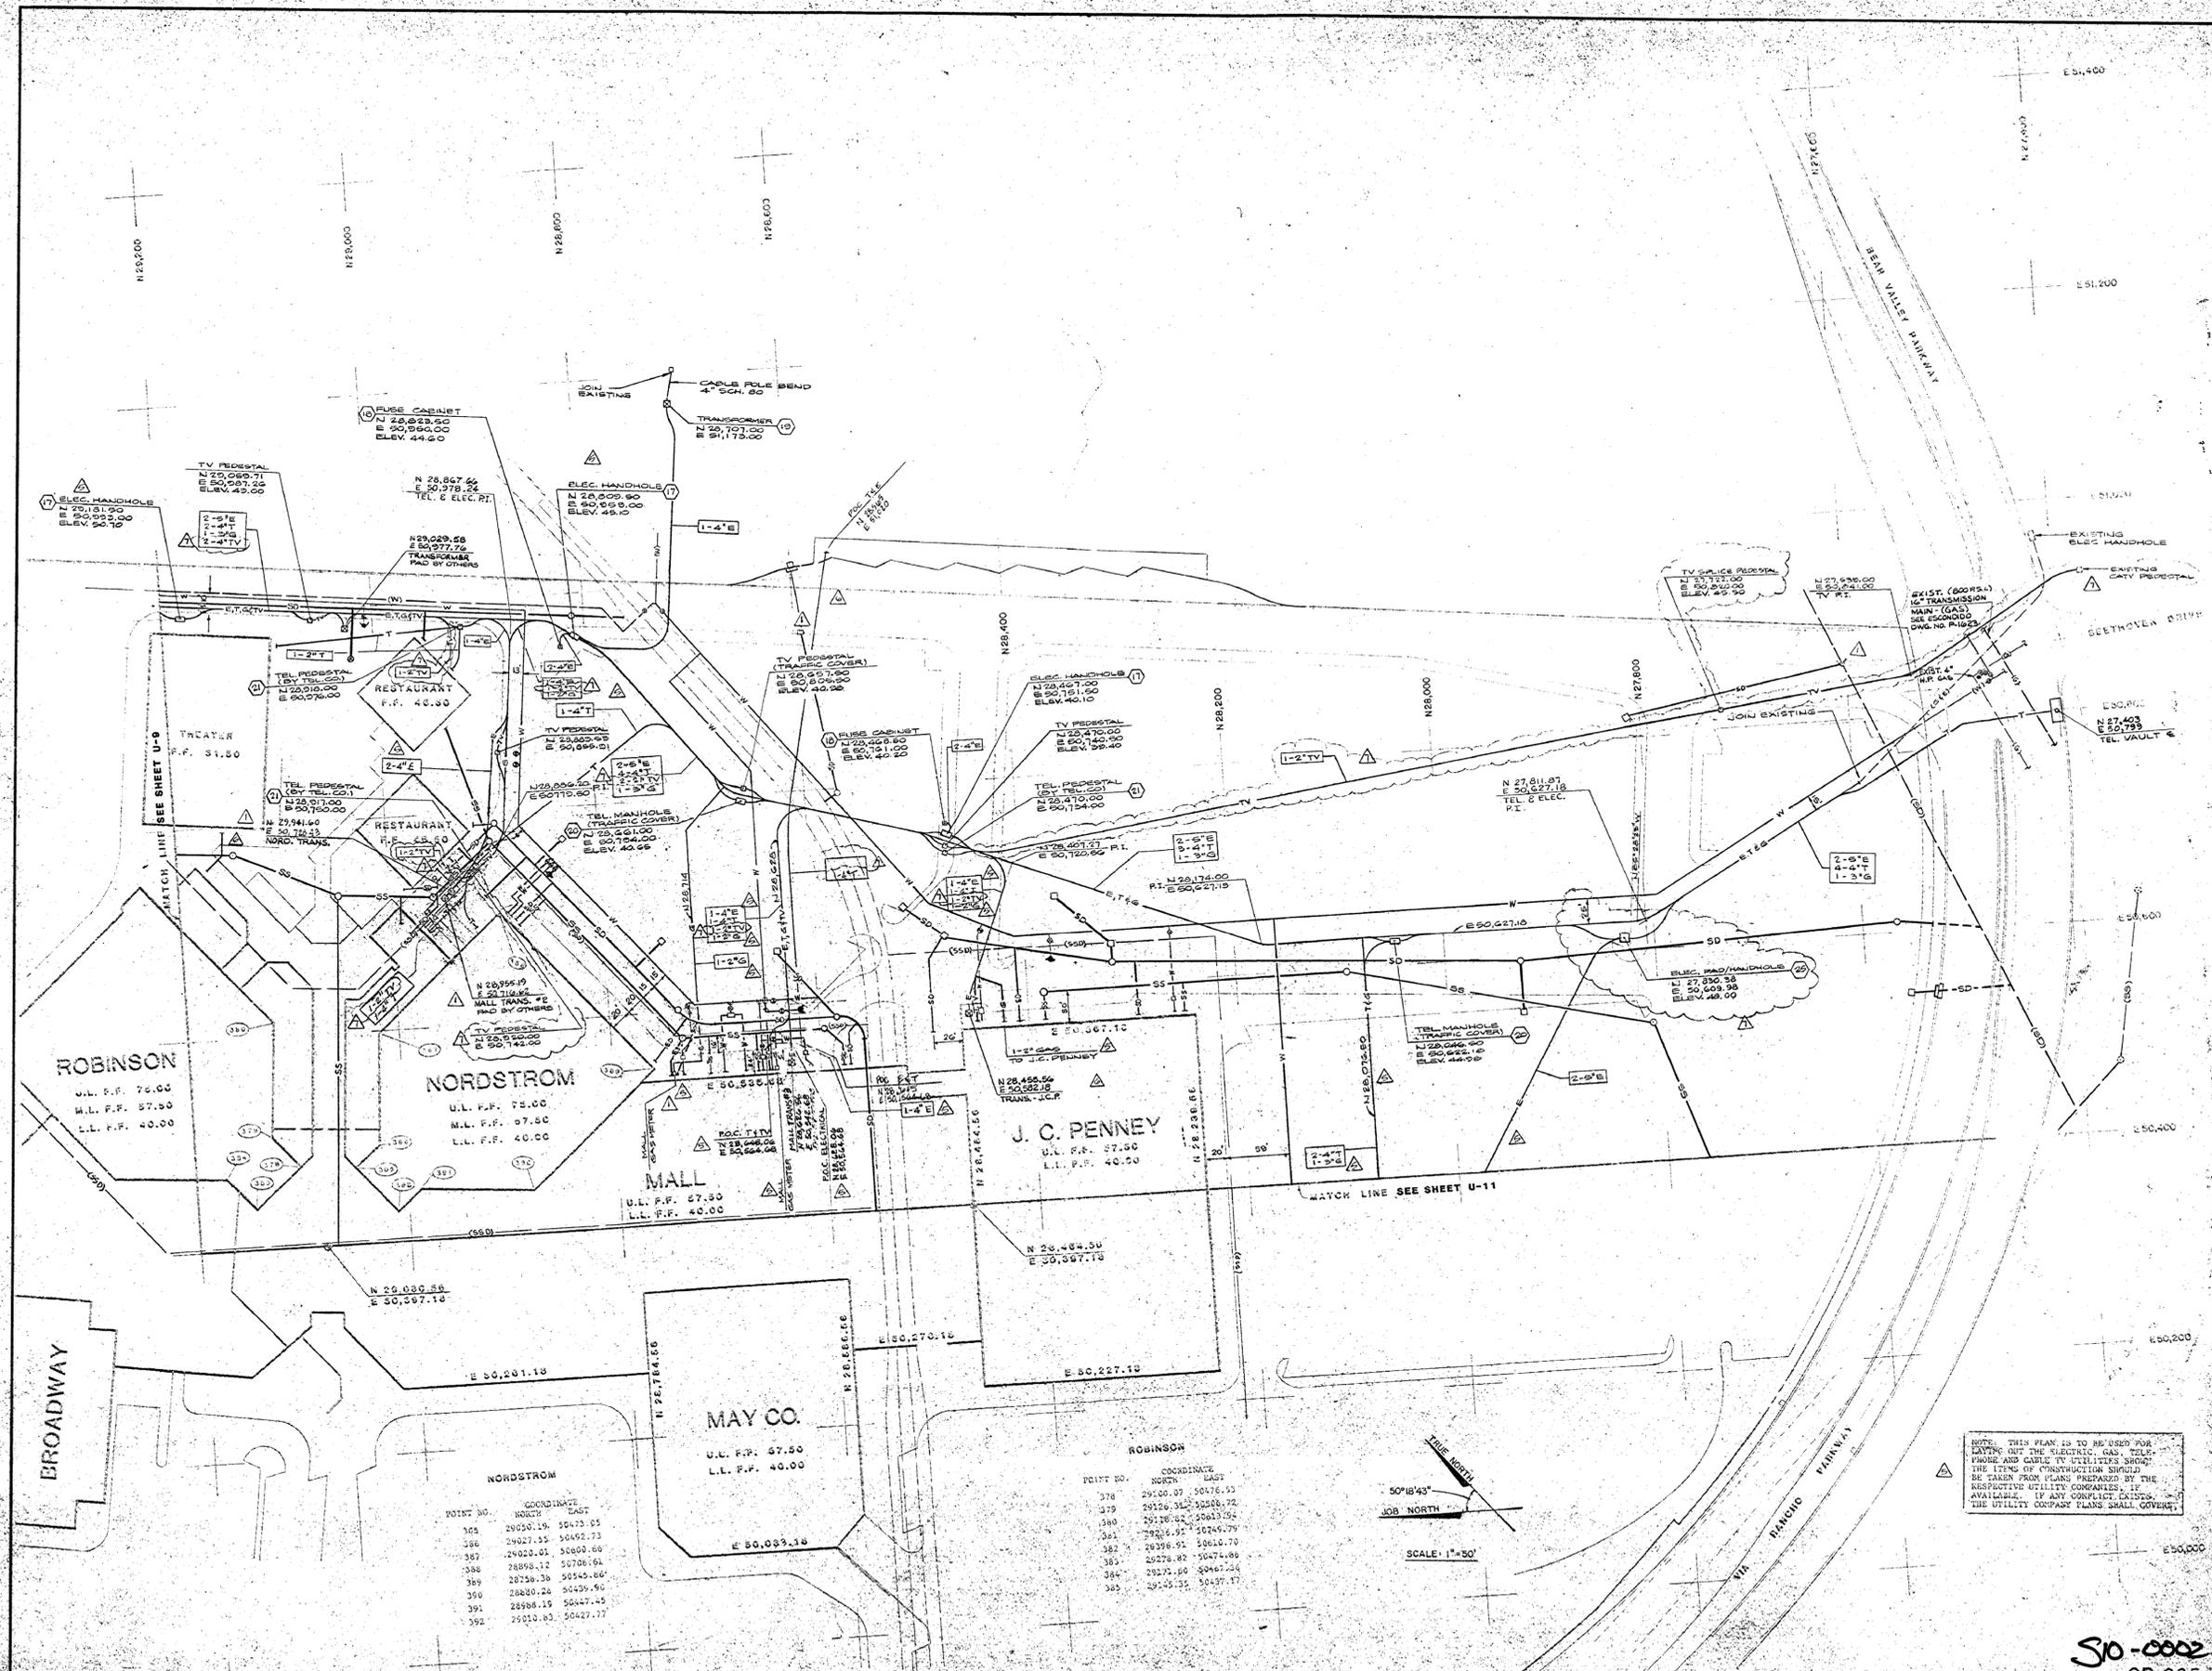

NO.	DATE	REVISION	ISSUED FOR

**PALLER-ROBERTS ENGINEERING, INC.**  
 CONSULTING ENGINEERS  
 3701 BALBON AVENUE, SUITE 200  
 CULVER CITY, CALIFORNIA 90230 - PHONE (310) 841-1833



PREPARED FOR  
**ERNEST W. HAHN, INC.**  
 3666 KEARNY VILLA ROAD  
 SAN DIEGO, CALIFORNIA  
 (619) 569-4949

**NORTH COUNTY FAIR**  
 ESCONDIDO, CALIFORNIA

**SE QUADRANT**  
**UTILITY COMPOSITE**


**50-0002**  
 GP 905

DATE: 10/10/83  
 DRAWN BY: J. H. BIDDING  
 CHECKED BY: J. H. BIDDING  
 SCALE: 1"=50'  
 SHEET NO.: U-10

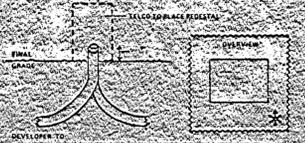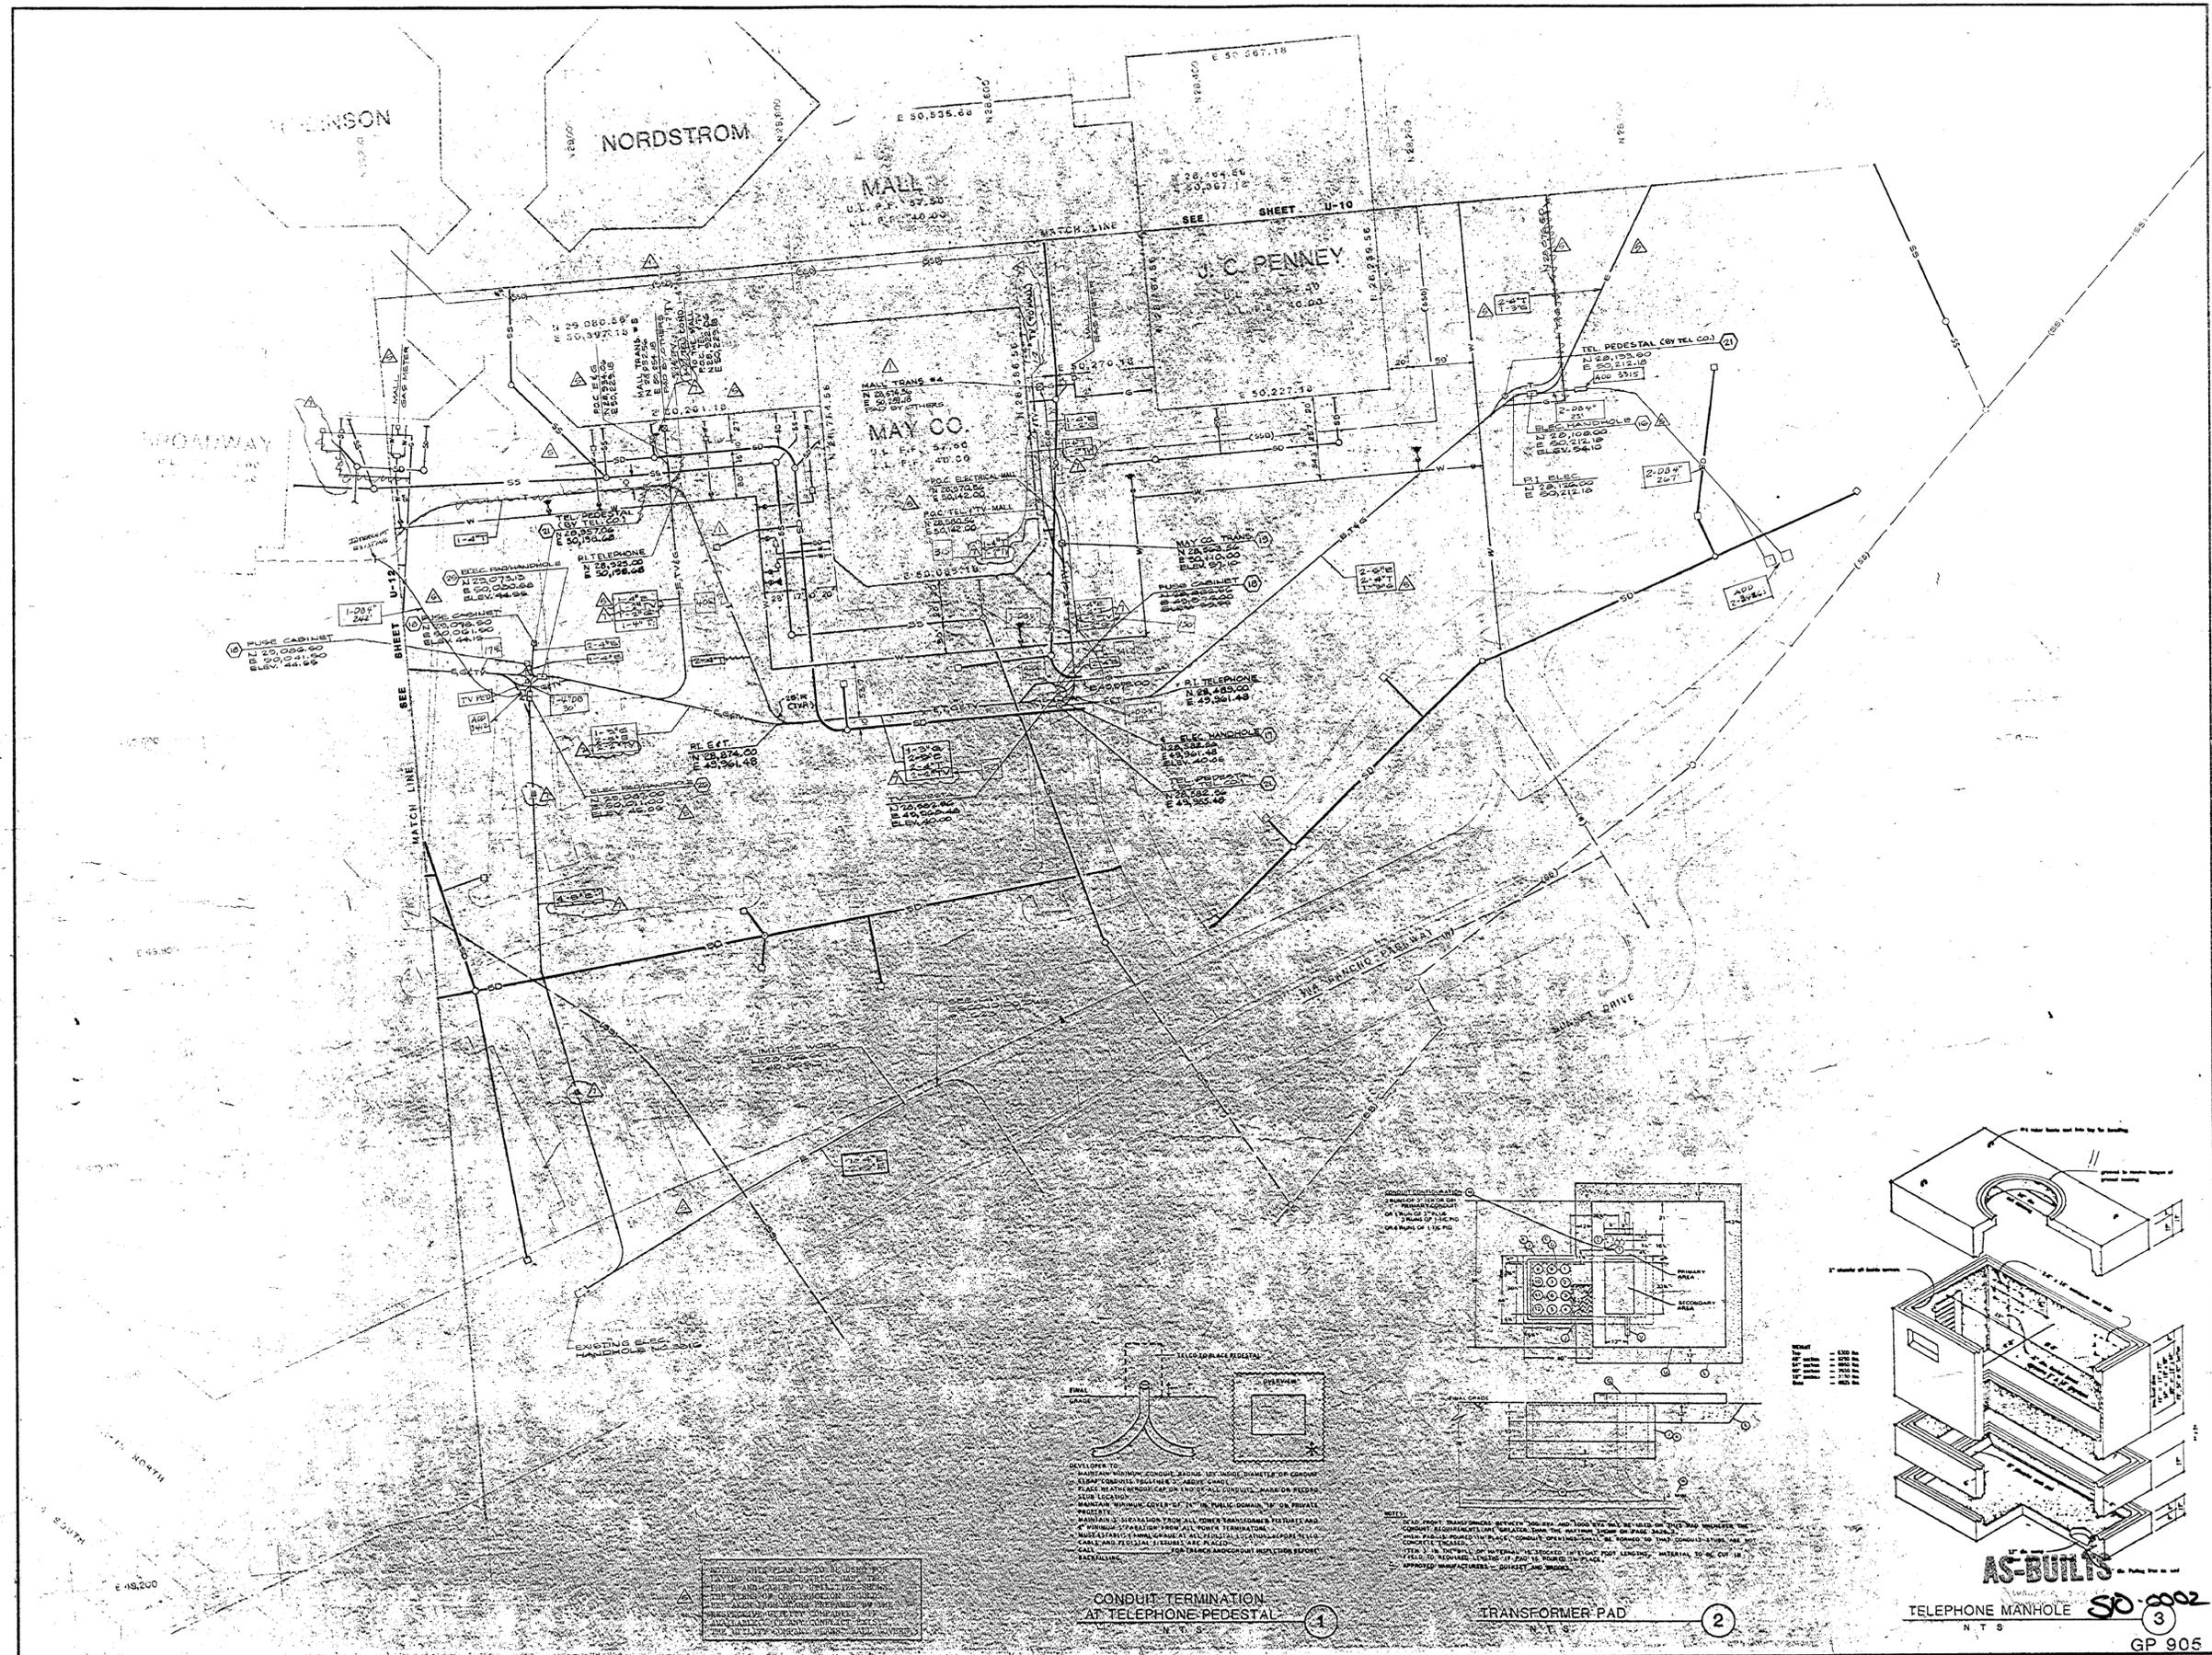


CONDUIT TERMINATION AT TELEPHONE PEDESTAL

DEVELOPER TO:  
 - MAINTAIN WORKING CONDITION PERMANENTLY  
 - OBTAIN NECESSARY PERMITS  
 - PLACE NEUTRAL POINT OF TRANSFORMER AT TELEPHONE PEDESTAL LOCATION  
 - MAINTAIN WORKING CONDITION OF ALL PUBLIC UTILITIES ON PRIVATE PROPERTY  
 - APPROVE ALL CONNECTIONS FROM ALL OWNERS TRANSFORMERS, FEEDERS AND  
 - WIRING TO BE MADE AT ALL OWNERS' RISK AND RESPONSIBILITY  
 - MAINTAIN WORKING CONDITION AT ALL OWNERS' RISK AND RESPONSIBILITY  
 - CALL AND NOTIFY ALL UTILITIES BEFORE ANY WORK IS DONE  
 - FOR THESE AND OTHER REGULATIONS REPORT TO THE CITY ENGINEER

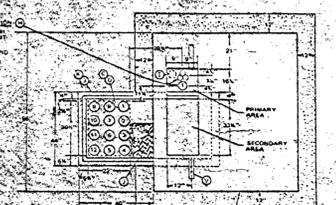

TRANSFORMER PAD

DEVELOPER TO:  
 - MAINTAIN WORKING CONDITION PERMANENTLY  
 - OBTAIN NECESSARY PERMITS  
 - PLACE NEUTRAL POINT OF TRANSFORMER AT TELEPHONE PEDESTAL LOCATION  
 - MAINTAIN WORKING CONDITION OF ALL PUBLIC UTILITIES ON PRIVATE PROPERTY  
 - APPROVE ALL CONNECTIONS FROM ALL OWNERS TRANSFORMERS, FEEDERS AND  
 - WIRING TO BE MADE AT ALL OWNERS' RISK AND RESPONSIBILITY  
 - MAINTAIN WORKING CONDITION AT ALL OWNERS' RISK AND RESPONSIBILITY  
 - CALL AND NOTIFY ALL UTILITIES BEFORE ANY WORK IS DONE  
 - FOR THESE AND OTHER REGULATIONS REPORT TO THE CITY ENGINEER

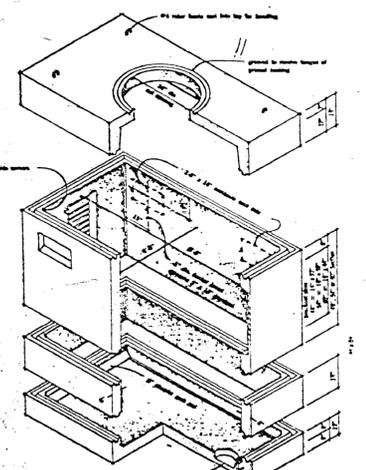

AS-BUILT TELEPHONE MANHOLE

NO.	DATE	REVISION	ISSUED FOR
1	0-10-55	GENERAL REVISIONS	
2	4-22-57	GENERAL REVISIONS	
3	12-1-58	GENERAL REVISIONS	
4	0-16-64	BIDDING	
5	0-16-64	PERMIT	


PALLER-ROBERTS ENGINEERING, INC.  
 6701 BLAUSON AVENUE, SUITE 208  
 CULVER CITY, CALIFORNIA 90230 - PHONE (213) 641-1883

PREPARED FOR  
 ERNEST W. HAHN, INC.  
 3666 KEARNY VILLA ROAD  
 SAN DIEGO, CALIFORNIA  
 (619) 569-5949


**NORTH COUNTY FAIR**  
 ESCONDIDO, CALIFORNIA

SW QUADRANT  
**UTILITY COMPOSITE**


GP 905  
 DWG. NO. U-11

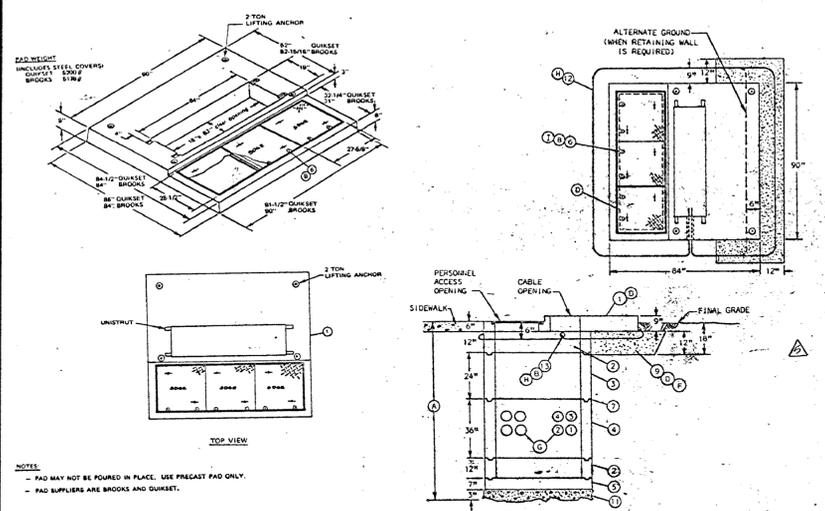


PAD/HANDHOLE NO. 3440  
N.T.S.

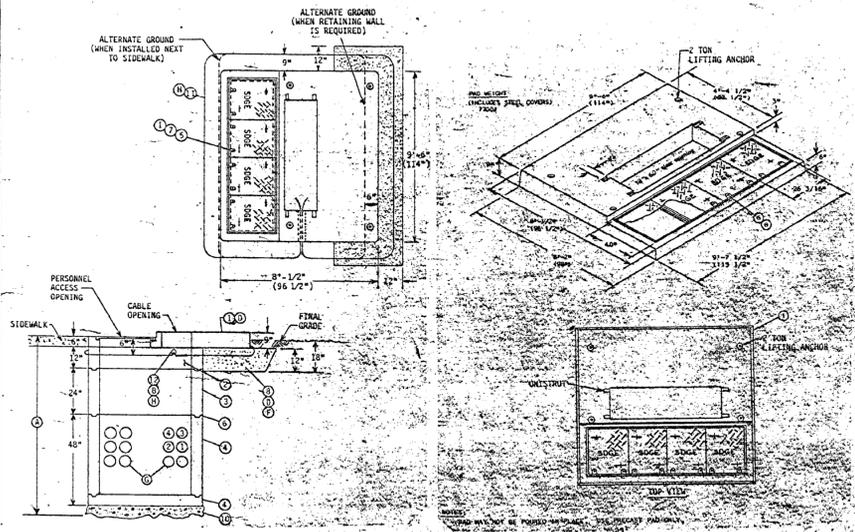

PAD/HANDHOLE NO. 3441  
N.T.S.

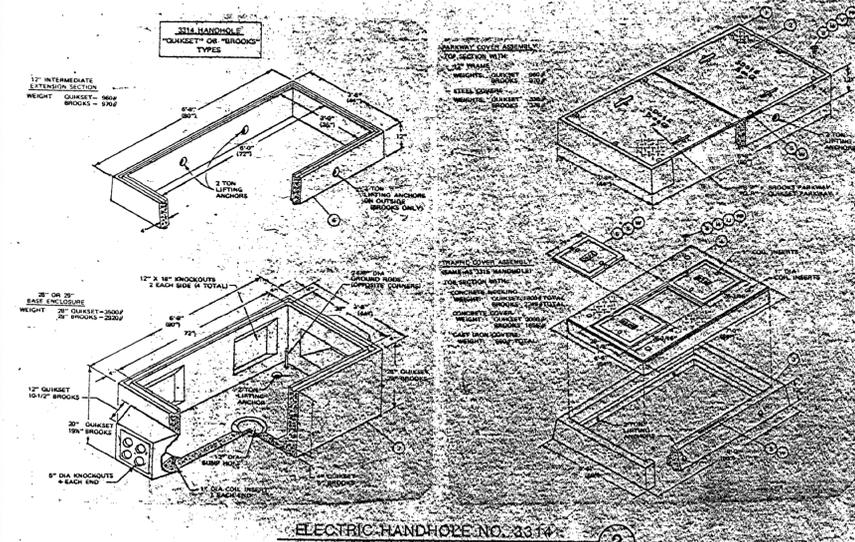

ELECTRIC HANDHOLE NO. 3314  
N.T.S.

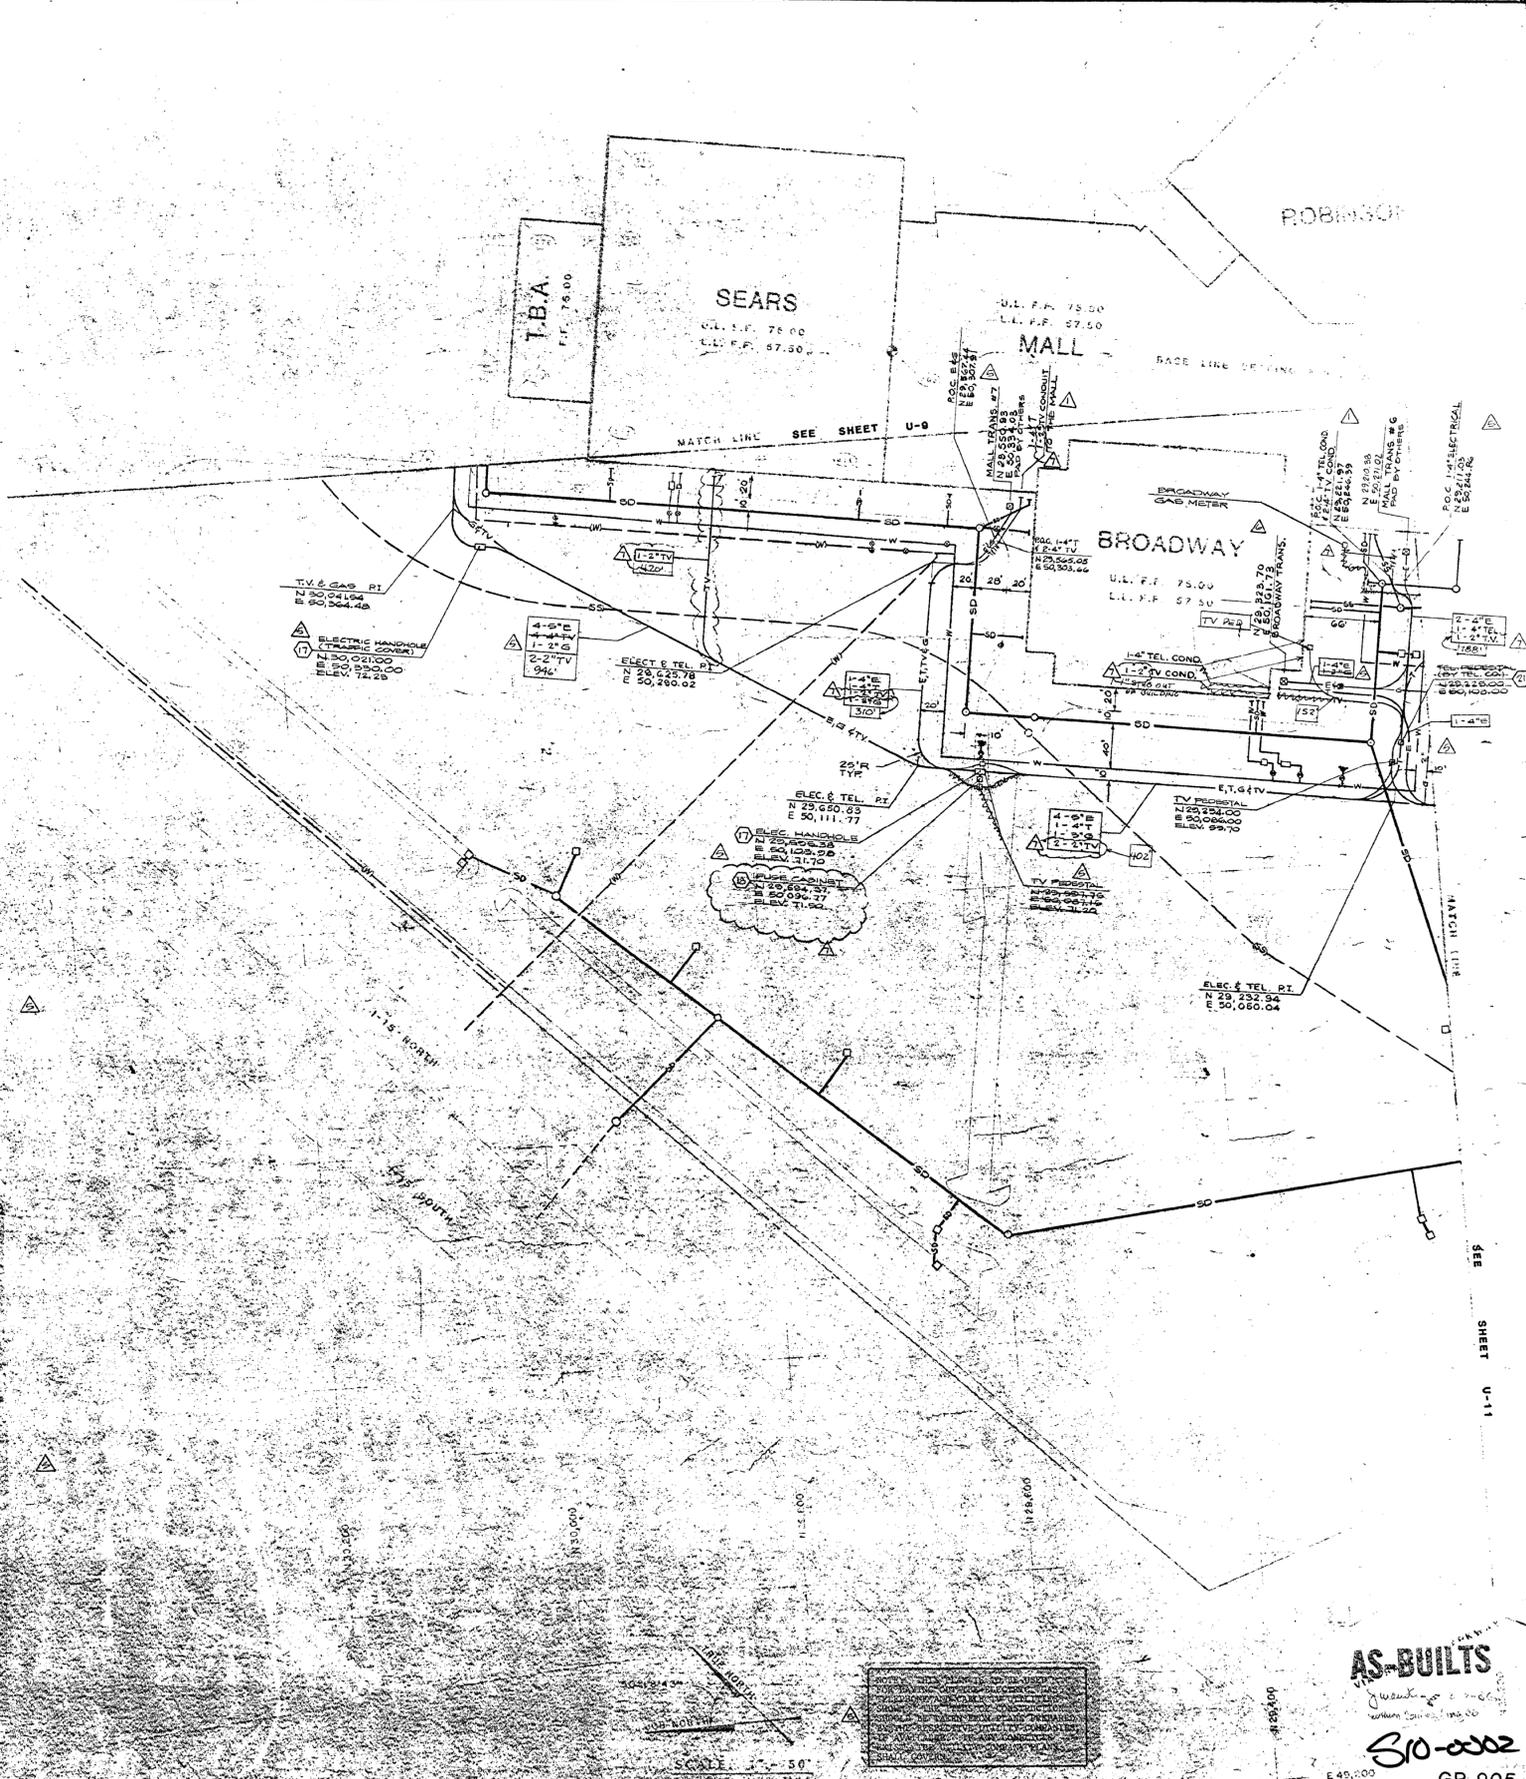

AS-BUILTS  
SIO-0002  
GP 905

NO.	DATE	REVISION	ISSUED FOR
1	12-12-68	GENERAL REVISIONS	
2	1-21-69	GENERAL REVISIONS	
3	4-23-69	GENERAL REVISIONS	04/23/69 PERMIT
4	7-11-68	GENERAL REVISIONS	10-15-64 BIDDING


PALLER-ROBERTS ENGINEERING, INC.  
CONSULTING CIVIL ENGINEERS  
6701 BLAUBORN AVENUE, SUITE 206  
CULVER CITY, CALIFORNIA 90230 - PHONE (213) 641-1883

PREPARED FOR:  
ERNEST W. HAHN, INC.  
3686 KEARNY VILLA ROAD  
SAN DIEGO, CALIFORNIA  
(619) 569-4949

NORTH COUNTY FAIR  
ESCONDIDO, CALIFORNIA

NW QUADRANT  
UTILITY COMPOSITE

DWG. NO.  
U-12

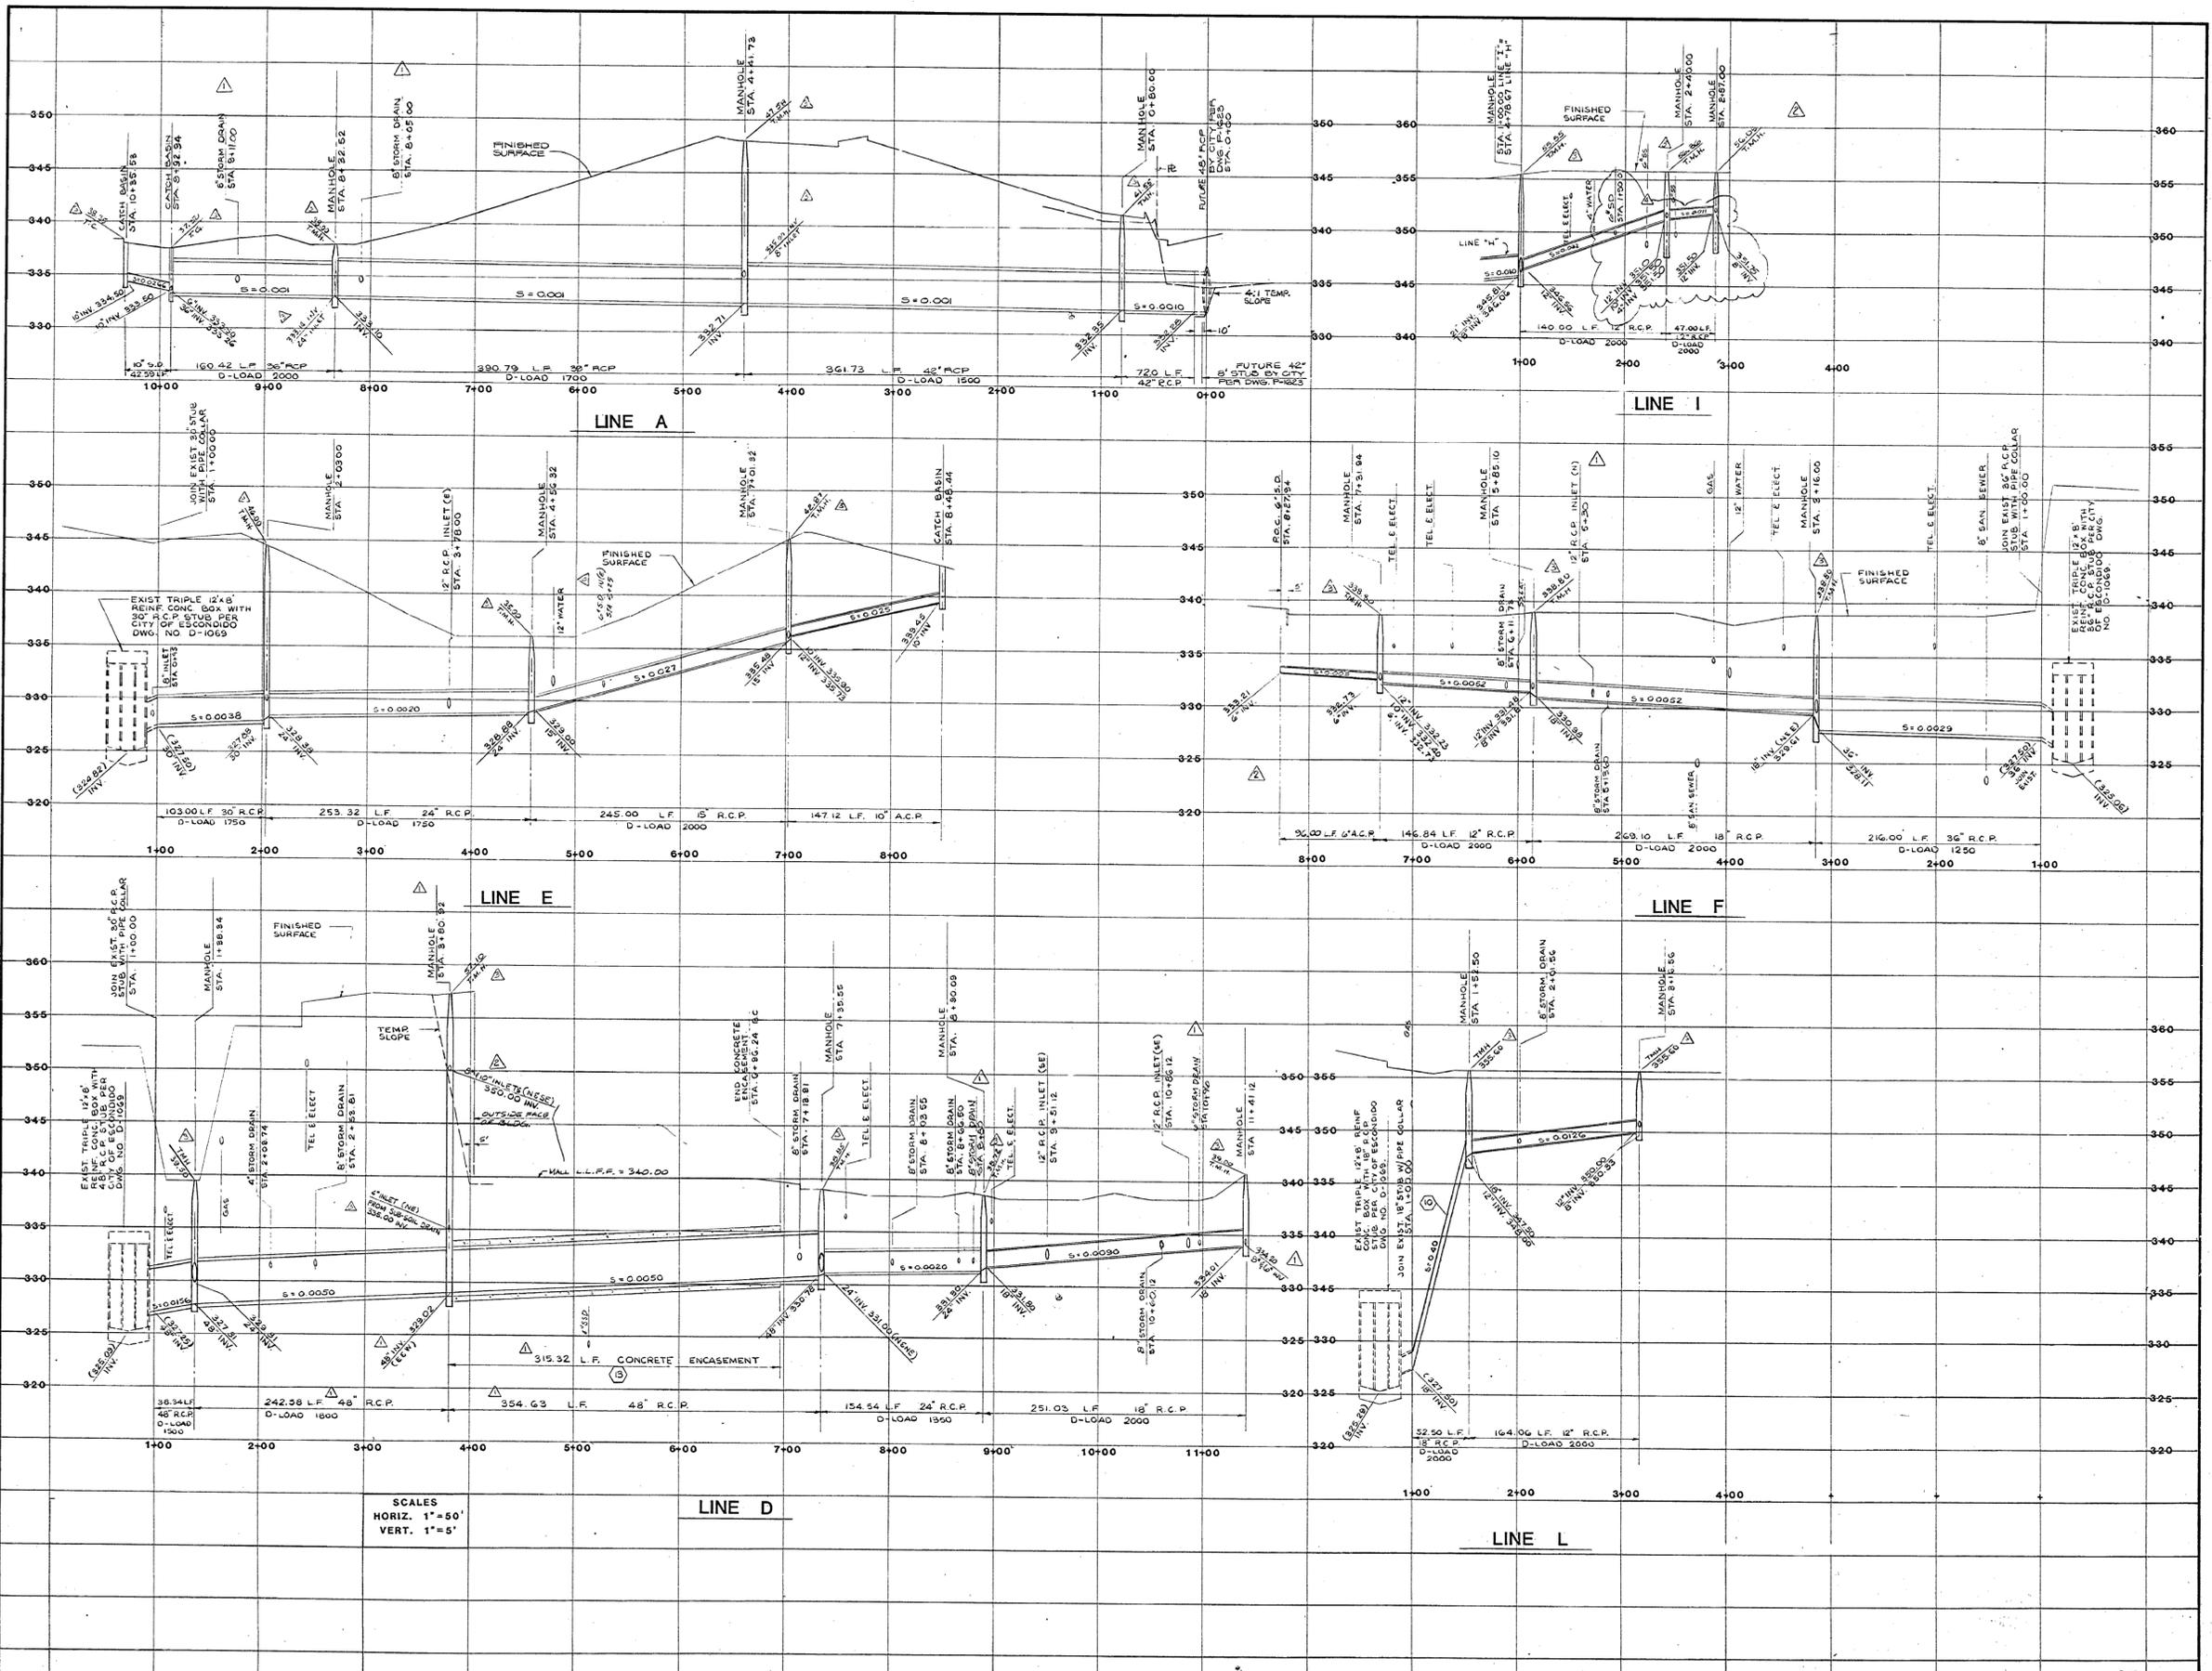

SCALES  
HORIZ. 1" = 50'  
VERT. 1" = 5'

NO.	DATE	REVISION	DATE	ISSUED FOR
4-4-85		GENERAL REVISIONS		
2-2-85		GENERAL REVISIONS		
1-10-85		GENERAL REVISIONS	8-13-84	PERMIT
12-2-84		GENERAL REVISIONS	12-15-84	BIDDING

**PALLER-ROBERTS ENGINEERING, INC.**  
CONSULTING CIVIL ENGINEERS  
5701 Slauson Avenue, Suite 200  
Culver City, California 90230 • Phone (213) 641-1853

PREPARED FOR  
**ERNEST W. HAHN, INC.**  
3666 KEARNY VILLA ROAD  
SAN DIEGO, CALIFORNIA  
(619) 569-4949


**NORTH COUNTY FAIR**  
ESCONDIDO, CALIFORNIA

**STORM DRAIN PROFILES**

DWG. NO.  
**U-14**

GP 905

510-2802

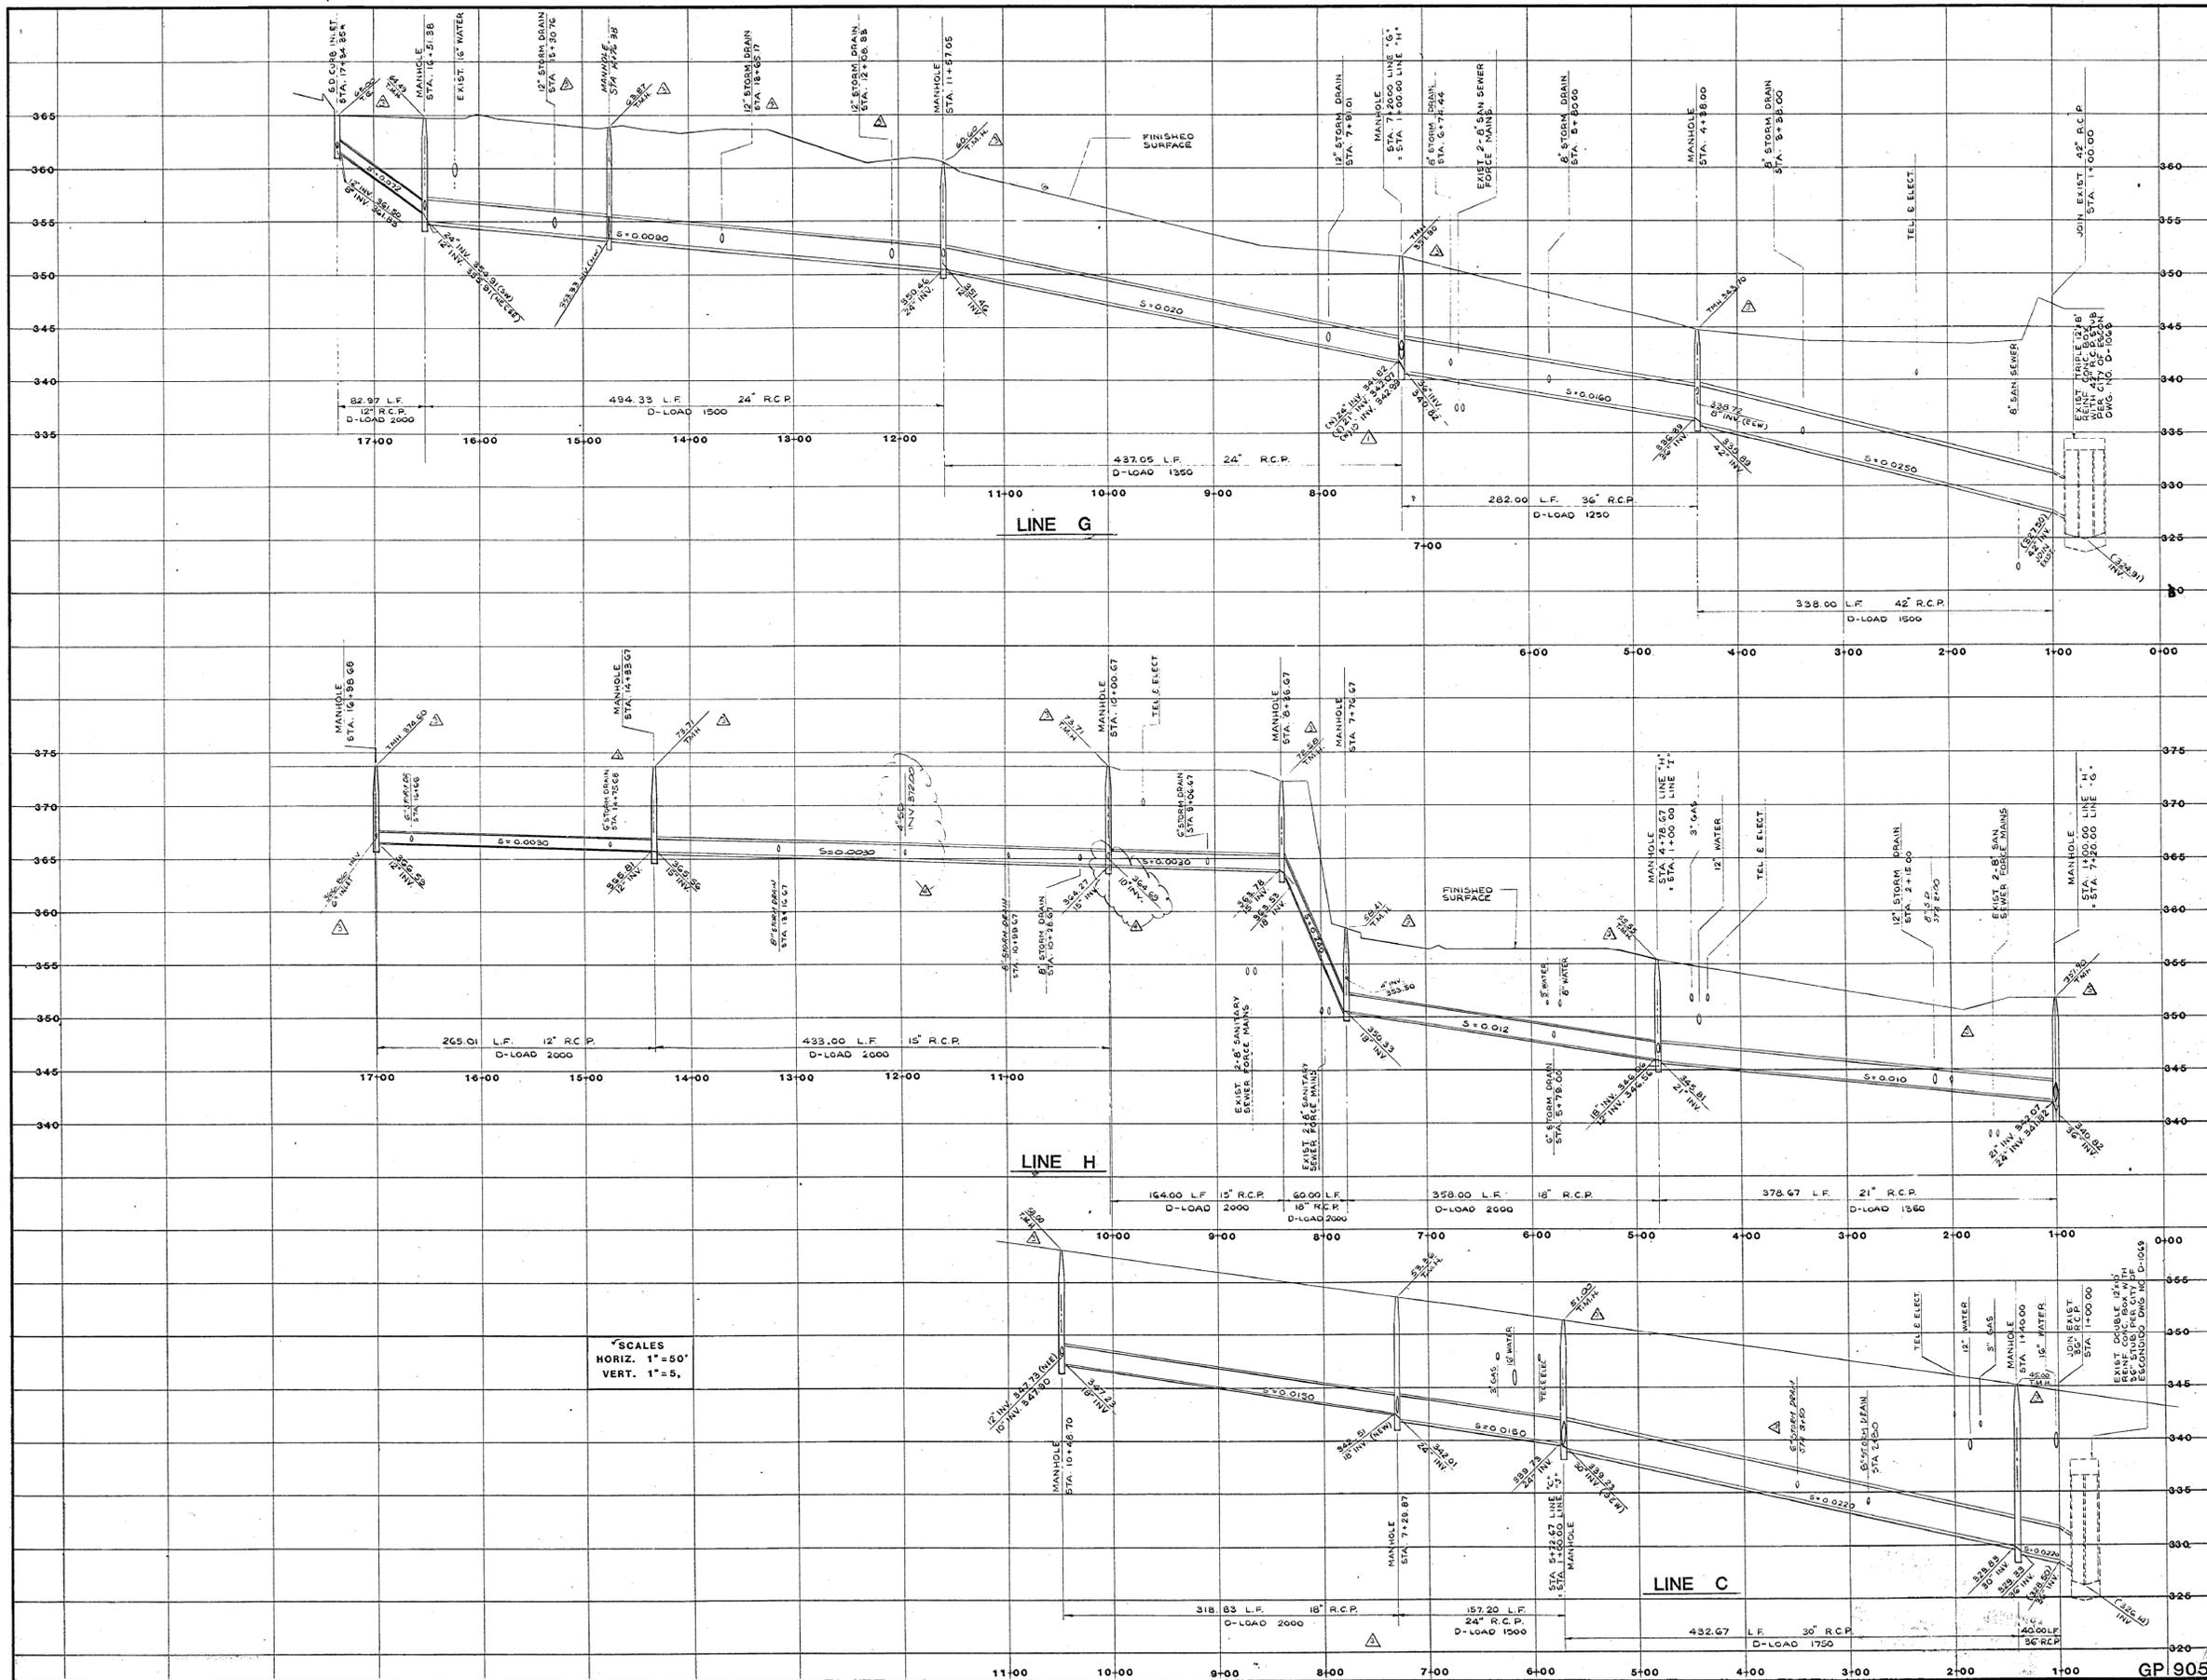

NO.	DATE	REVISION	DATE	ISSUED FOR
2	4-85	GENERAL REVISIONS		
1	2-85	GENERAL REVISIONS	8-18-84	PERMIT
1	8-1-84	GENERAL REVISIONS	12-22-84	BIDDING


PREPARED FOR  
**ERNST W. HAHN, INC.**  
 3666 KEARNY VILLA ROAD  
 SAN DIEGO, CALIFORNIA  
 (619) 569-4949

**NORTH COUNTY FAIR**  
 ESCONDIDO, CALIFORNIA

**STORM DRAIN PROFILES**

DWG. NO.  
**U-15**

50-0002

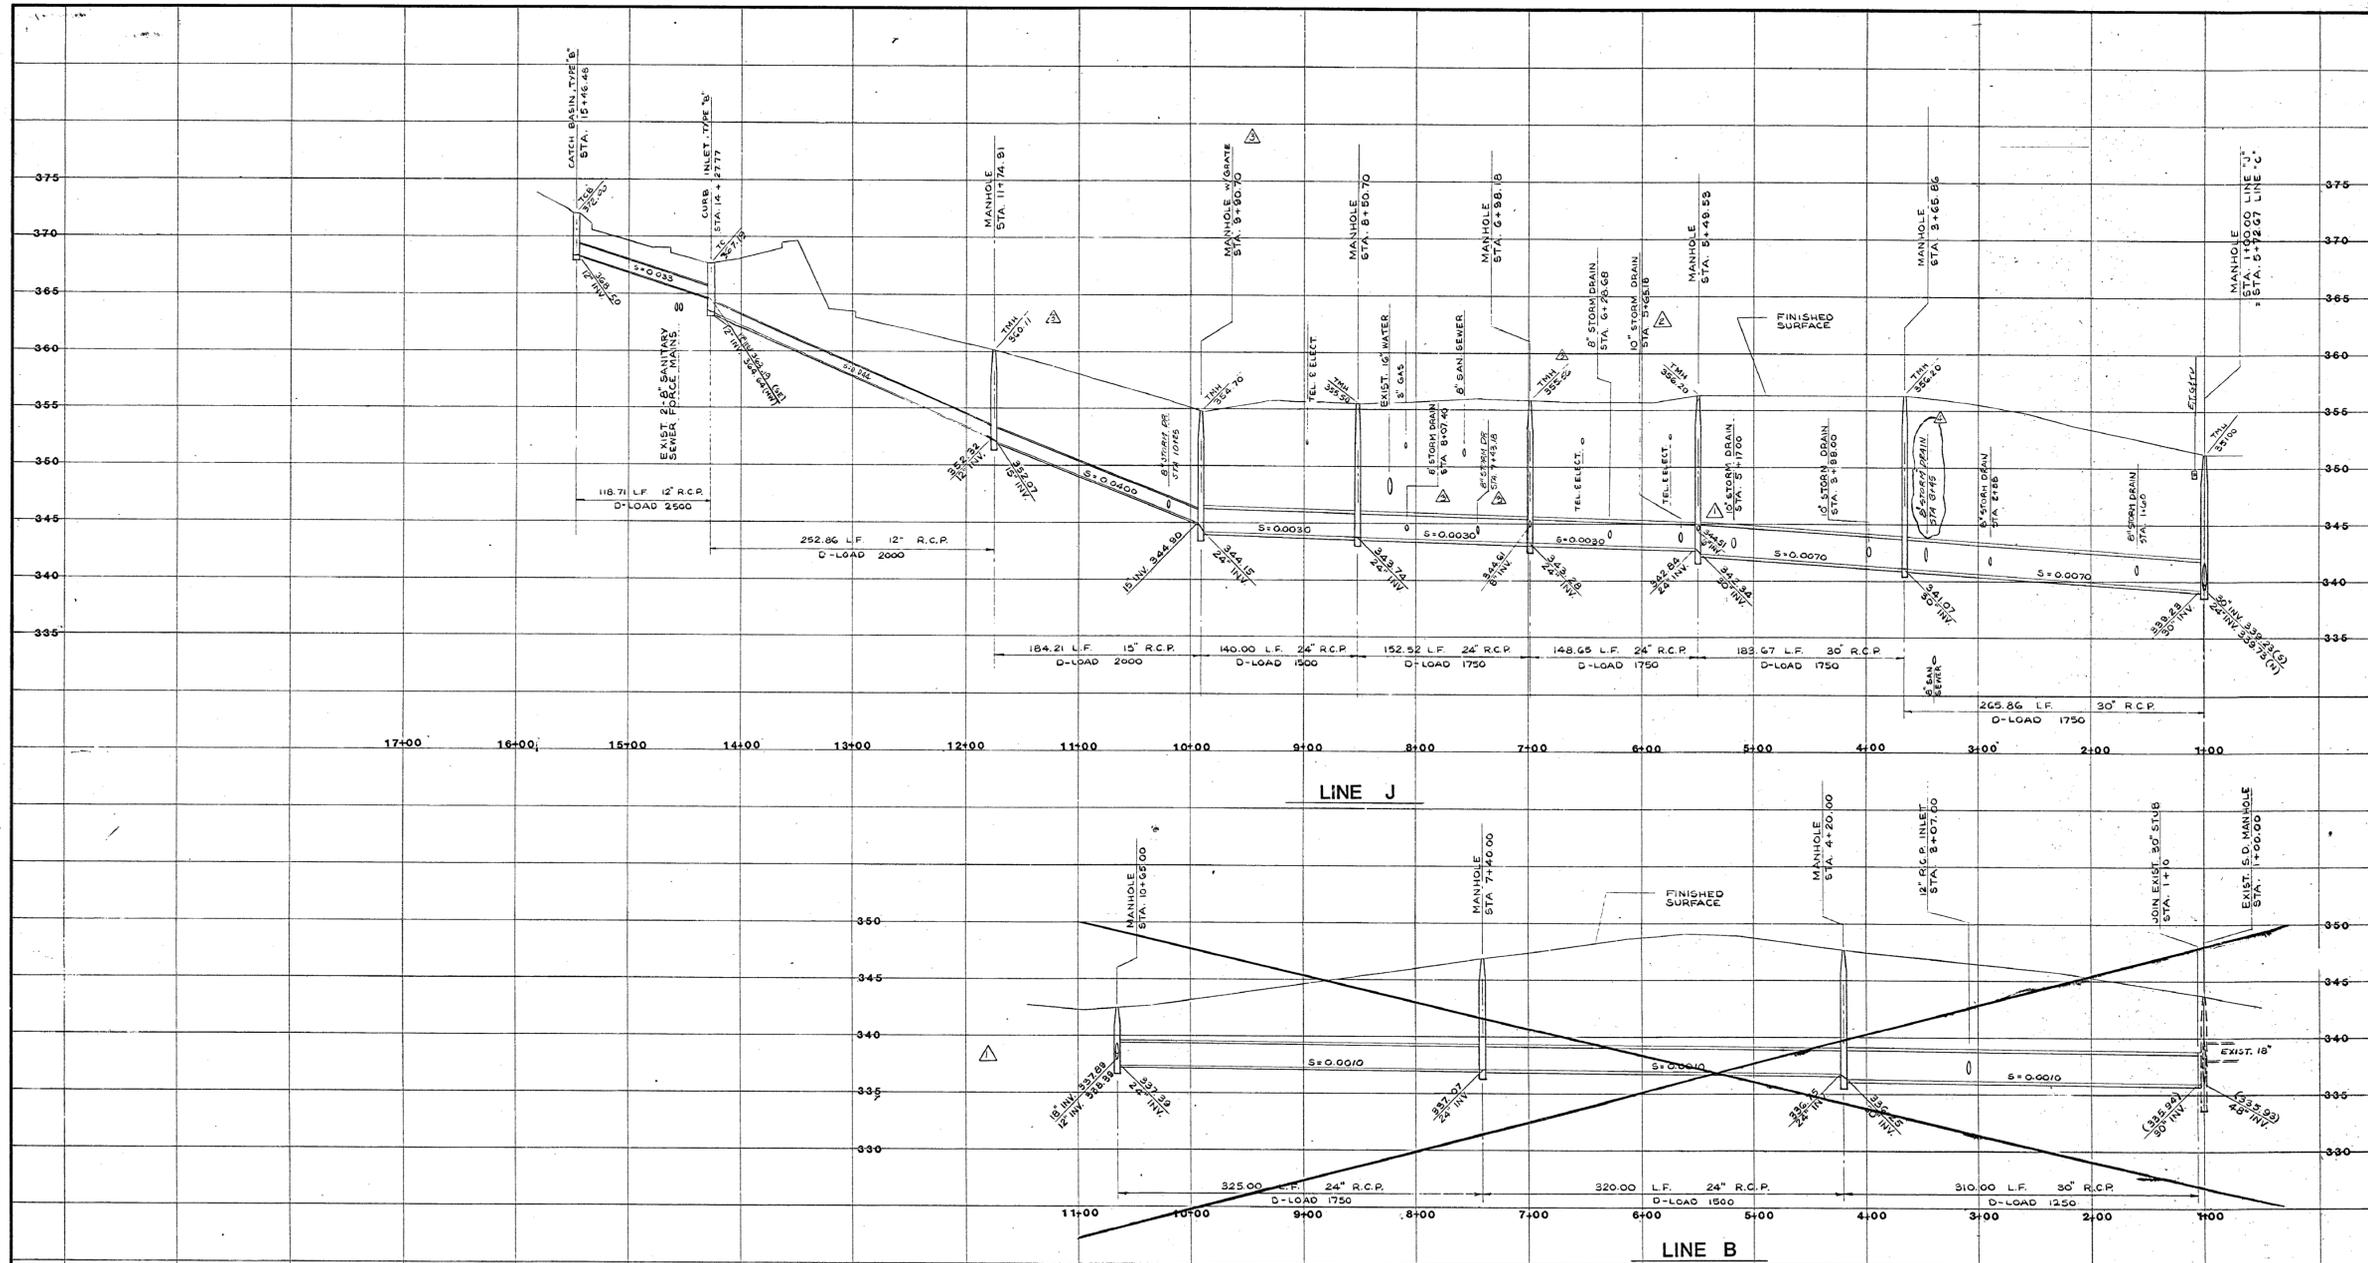

SCALES  
 HORIZ. 1" = 50'  
 VERT. 1" = 5'

NO.	DATE	REVISION	DATE	ISSUED FOR
4-4-85		GENERAL REVISIONS		
7-16-85		GENERAL REVISIONS		
1-12-85		GENERAL REVISIONS		
11-19-84		GENERAL REVISIONS		

**PALLER-ROBERTS ENGINEERING, INC.**  
 CONSULTING CIVIL ENGINEERS  
 5701 BLAUSSON AVENUE, SUITE 204  
 CULVER CITY, CALIFORNIA 90230 - PHONE (213) 641-1853

PREPARED FOR  
**ERNEST W. HAHN, INC.**  
 3666 KEARNY VILLA ROAD  
 SAN DIEGO, CALIFORNIA  
 (619) 569-4949

**NORTH COUNTY FAIR**  
 ESCONDIDO, CALIFORNIA

**STORM DRAIN PROFILES**

GP 905  
 DWG. NO.  
 U-16

30-0002