


DATE: 10/14/08
 DRAWN BY: [unclear]
 CHECKED BY: [unclear]
 APPROVED BY: [unclear]



PARCEL	GROSS AREA	PAD AREA	BUILDING	PAD COVERAGE	PARKING
a	400,194 sf 9.20 ac	323,827 sf 7.43 ac	138,000 sf	47.6%	54 sp 1.0 / 10000
b	146,751 sf 3.31 ac	108,931 sf 2.73 ac	44,500 sf	31.4%	18 sp 1.15 / 10000
c	504,989 sf 13.42 ac	353,760 sf 8.12 ac	63,700 sf	33.5%	116 sf 139 / 10000
d	143,671 sf 3.30 ac	119,317 sf 2.74 ac	52,200 sf	34.2%	16 sp 1.86 / 10000
e	519,395 sf 13.22 ac	295,793 sf 6.79 ac	106,500 sf	36.0%	51 sp 1.41 / 10000
f	102,722 sf 2.80 ac	30,341 sf 0.74 ac	44,500 sf		
street a					
street b					
totals	2,006,093 sf 46.05 ac	1,211,603 sf 27.81 ac	445,100 sf		

site plan

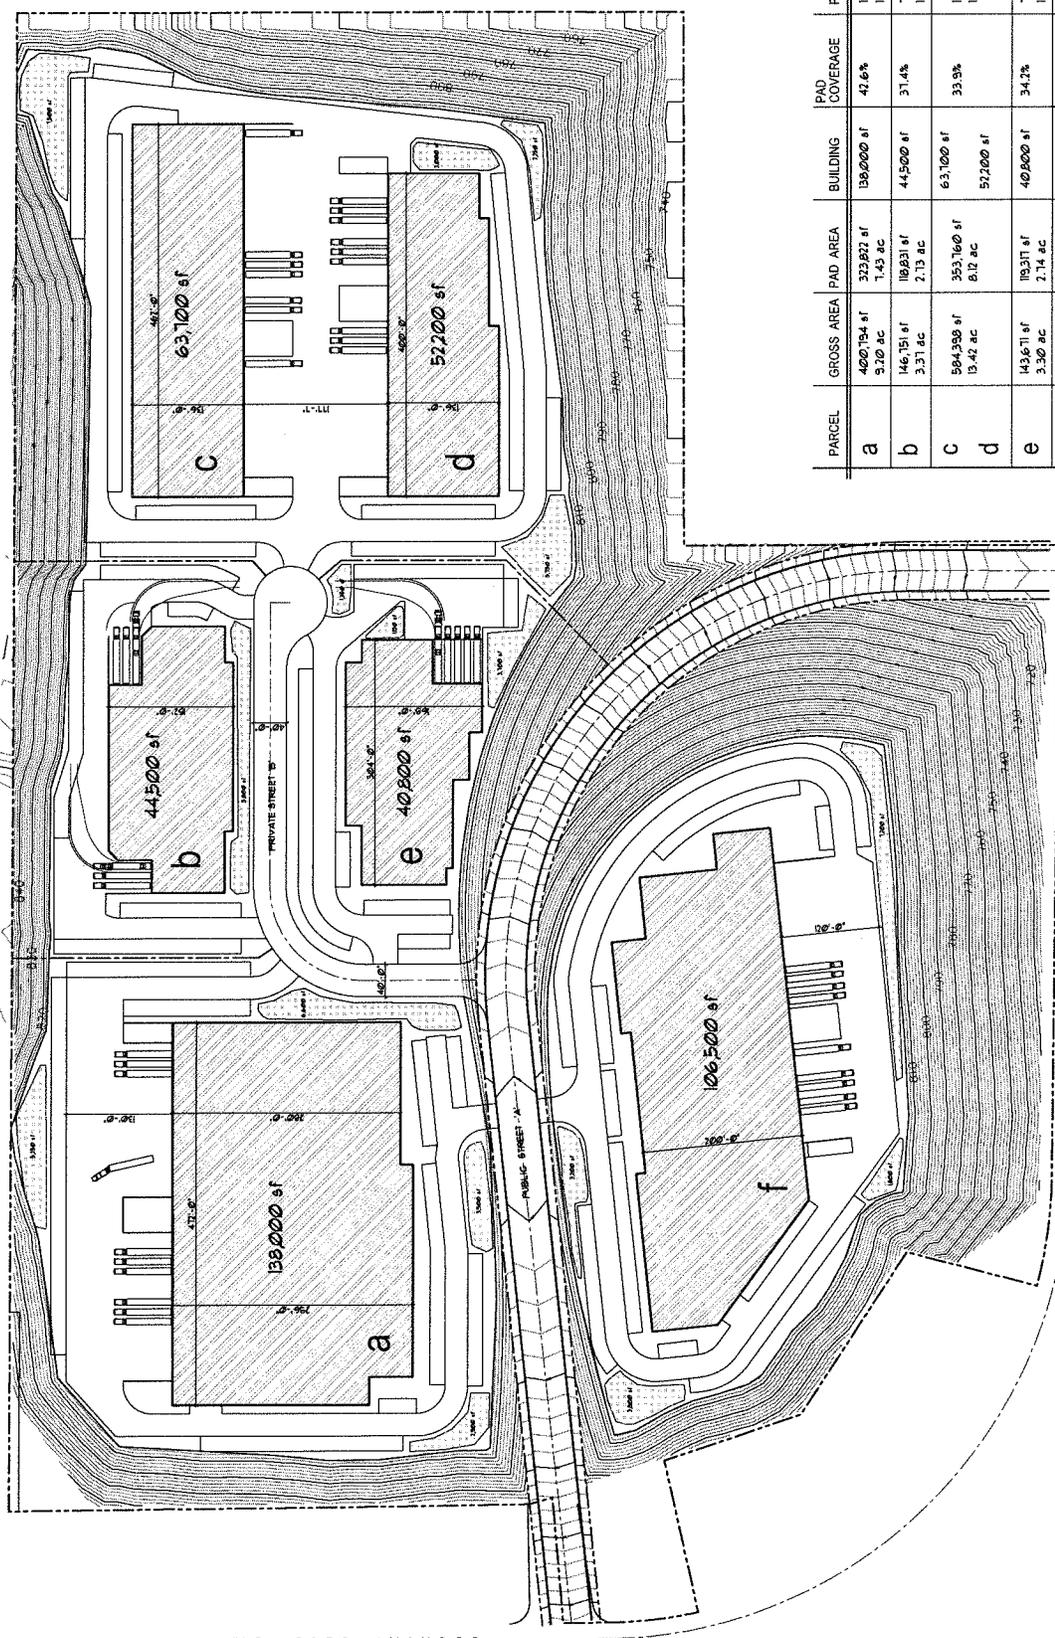

SCALE: 1" = 60'-0"

COUNTRY CLUB DR

COUNTRY CLUB DR