



SHEET INDEX

A-1	APARTMENTS - UNIT PLANS
A-2	APARTMENTS - BLDG A COMPOSITE
A-3	APARTMENTS - BLDG A ELEVATIONS/PERSPECIVES
A-4	APARTMENTS - BLDG B COMPOSITE
A-5	APARTMENTS - BLDG B ELEVATIONS/PERSPECIVES
A-6	APARTMENTS - BLDG C COMPOSITE
A-7	APARTMENTS - BLDG C ELEVATIONS/PERSPECIVES
A-8	APARTMENTS - ICON TOWER

ESCONDIDO, CA

INTEGRAL COMMUNITIES
 2235 Encinitas Blvd., Suite 216
 Encinitas, CA 92024
 (760) 944-7511

PALOMAR HEIGHTS


SEPT 10, 2019

SCALE: 
 SUB 18-0011 / ENV 18-0009 / PHG 18-0049


APARTMENTS - COVER SHEET




5256 S. Mission Road, Ste 404
 Bonsall, CA 92003
 760.724.1198

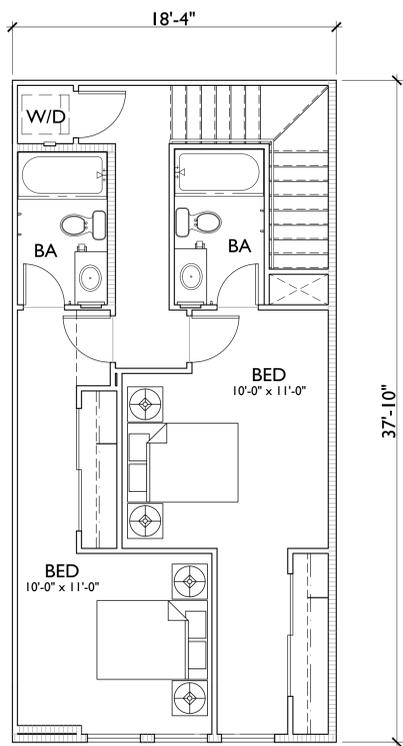

THIRD FLOOR

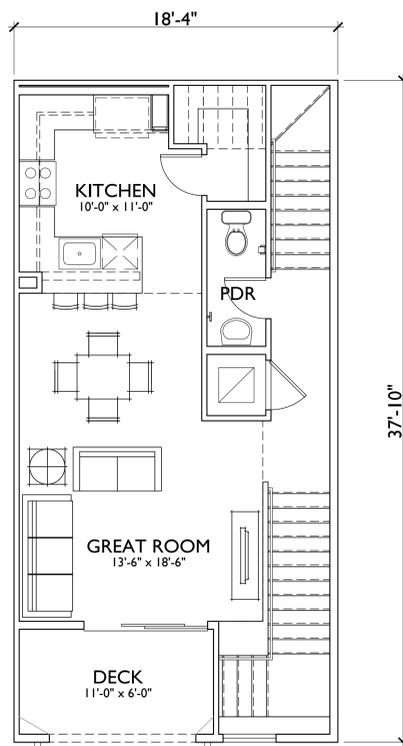


SECOND FLOOR

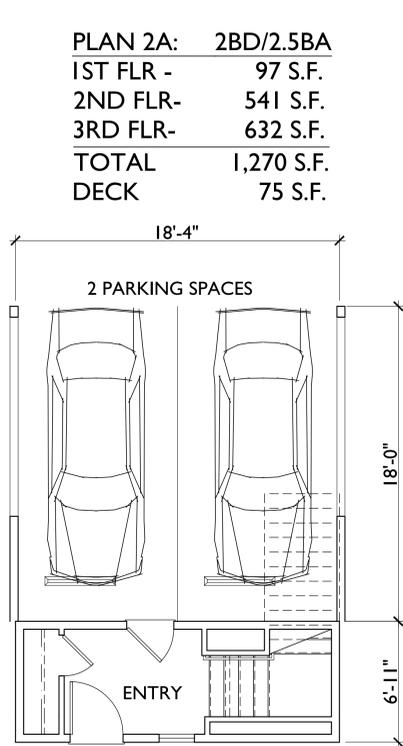


FIRST FLOOR


PLAN 2A: 2BD/2.5BA
 1ST FLR - 97 S.F.
 2ND FLR- 541 S.F.
 3RD FLR- 632 S.F.
 TOTAL 1,270 S.F.
 DECK 75 S.F.

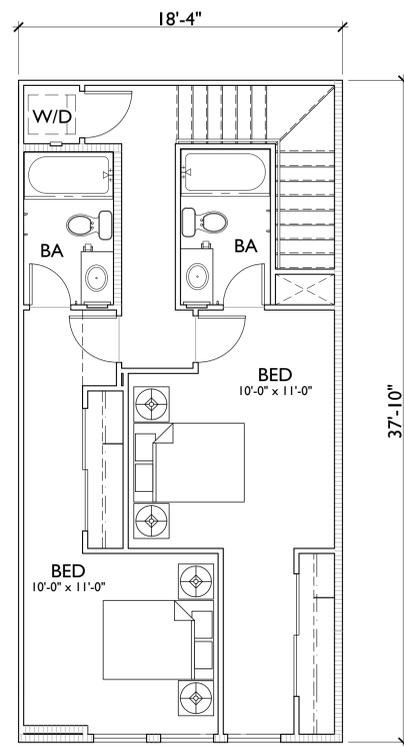

THIRD FLOOR

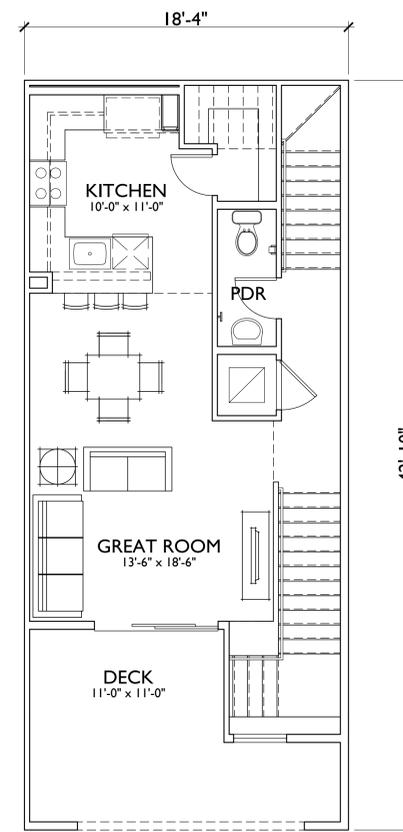


SECOND FLOOR

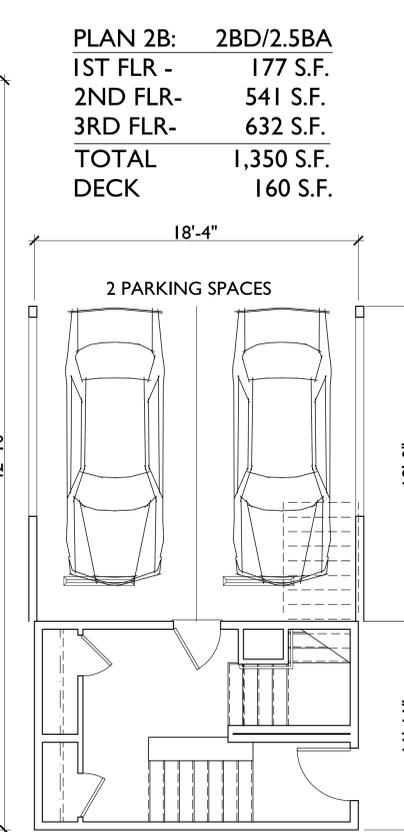


FIRST FLOOR


PLAN 2B: 2BD/2.5BA
 1ST FLR - 177 S.F.
 2ND FLR- 541 S.F.
 3RD FLR- 632 S.F.
 TOTAL 1,350 S.F.
 DECK 160 S.F.

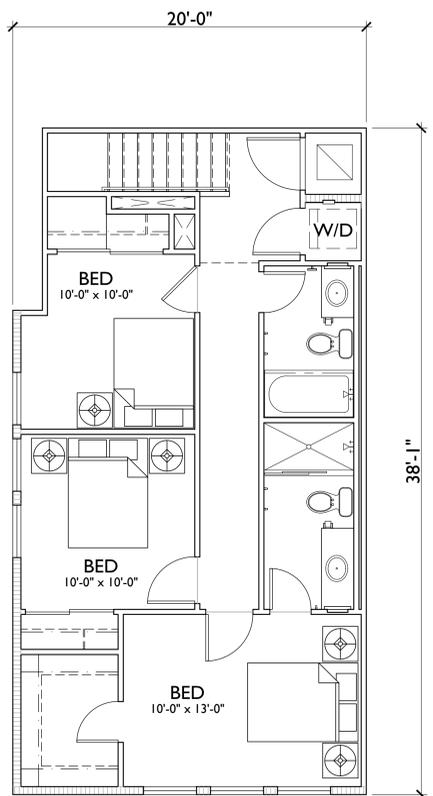

THIRD FLOOR

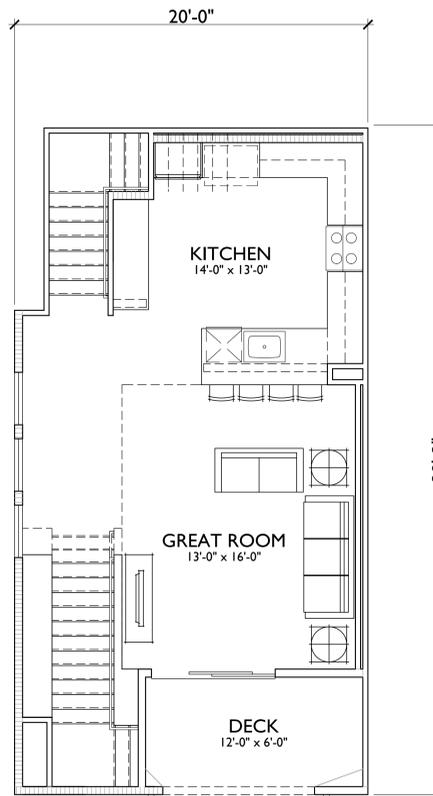


SECOND FLOOR

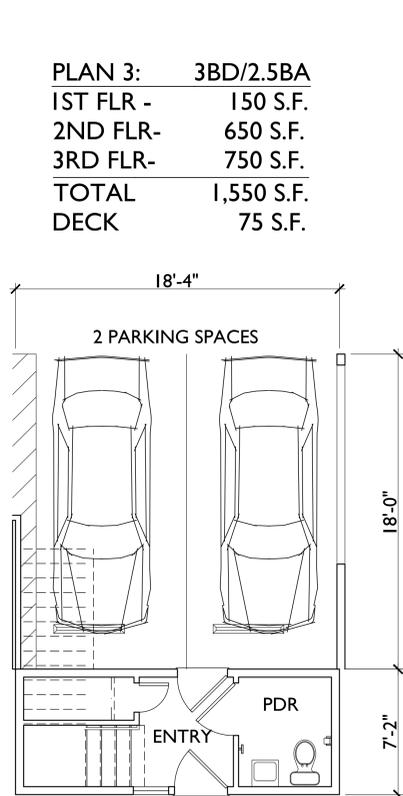


FIRST FLOOR

PLAN 3: 3BD/2.5BA
 1ST FLR - 150 S.F.
 2ND FLR- 650 S.F.
 3RD FLR- 750 S.F.
 TOTAL 1,550 S.F.
 DECK 75 S.F.

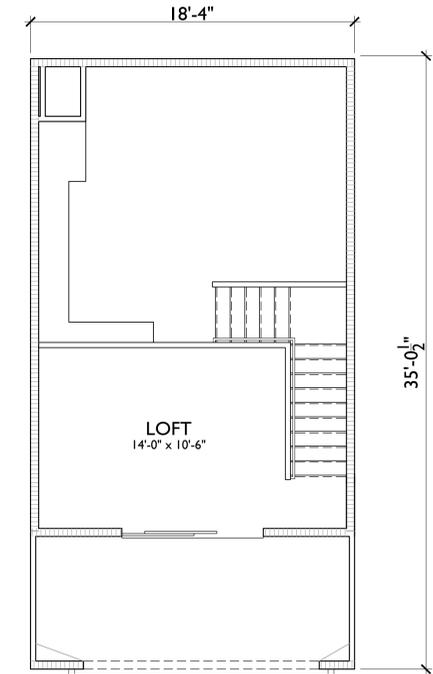

MEZZANINE

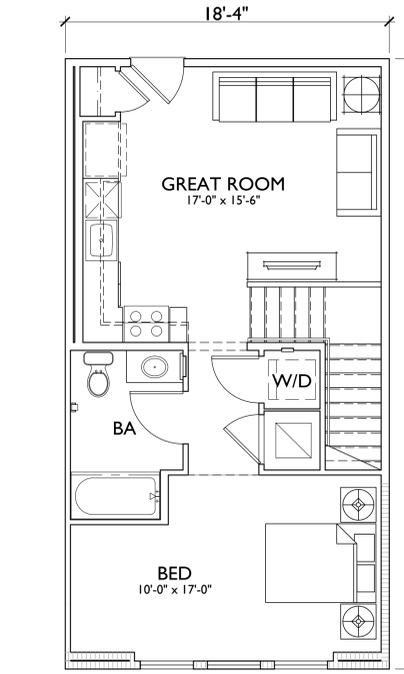

FIRST FLOOR

PLAN 1: 1BD+LOFT/1BA
 1ST FLR - 650 S.F.
 MEZZ- 200 S.F.
 TOTAL 650 S.F.
 DECK 140 S.F.

ESCONDIDO, CA

INTEGRAL COMMUNITIES
 2235 Encinitas Blvd., Suite 216
 Encinitas, CA 92024
 (760) 944-7511


PALOMAR HEIGHTS

SEPT 10, 2019
 SCALE: 0 4 8 12
 SUB 18-0011 | ENV 18-0009 | PHG 18-0049


APARTMENTS - UNIT PLANS




5256 S. Mission Road, Ste 404
 Bonsall, CA 92003
 760.724.1198

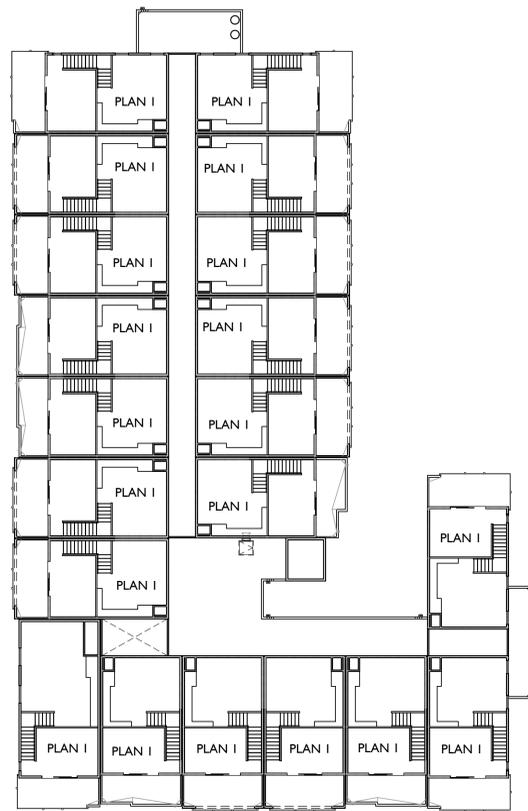


MEZZANINE

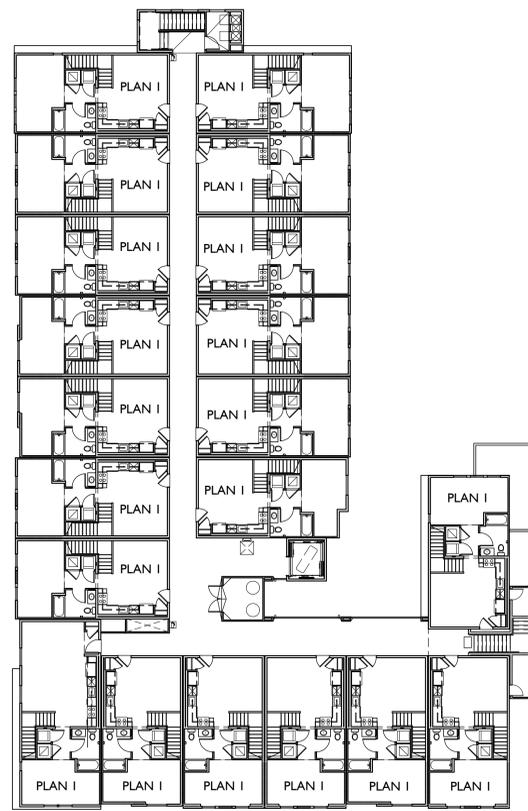


FOURTH FLOOR

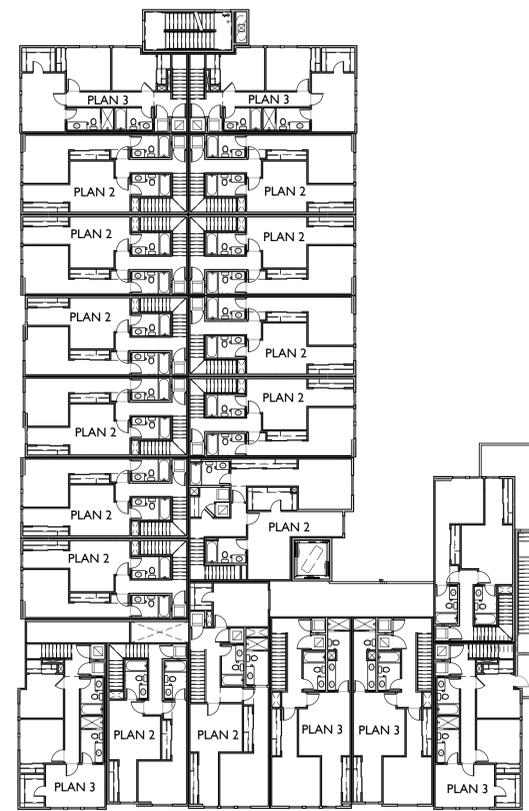

THIRD FLOOR

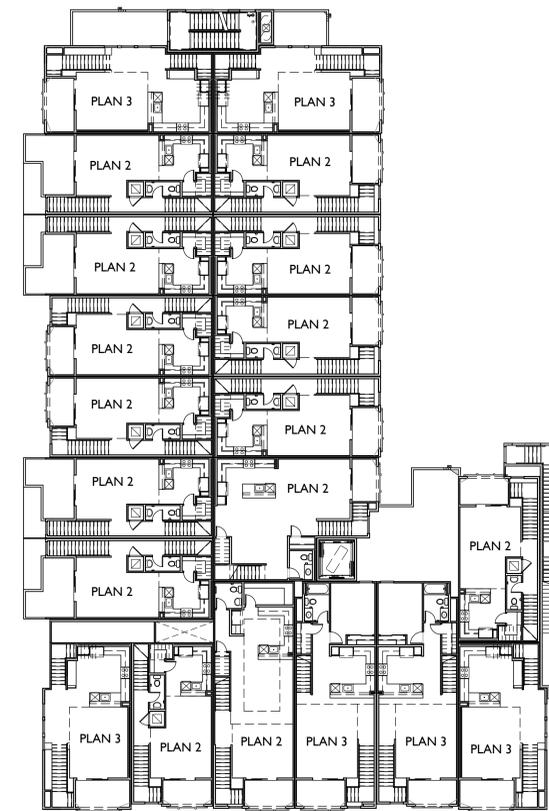


SECOND FLOOR

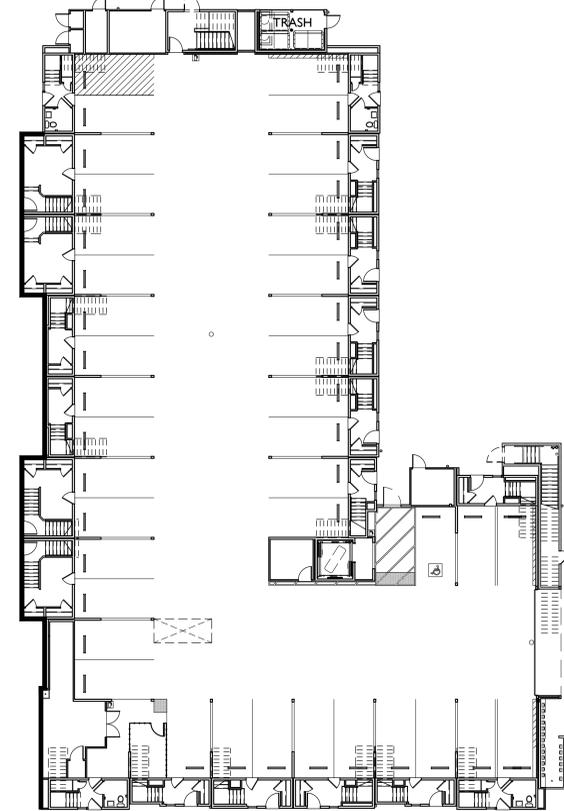

FIRST FLOOR

FAMILY APARTMENTS (4-STORY + MEZZ)			
20	PLAN 1	1BD/1BA	650 SF
14	PLAN 2	2BD/2BA	1270 SF
6	PLAN 3	3BD/2BA	1600 SF
40	TOTAL		

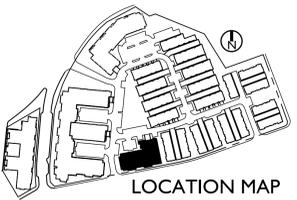

LOCATION MAP

ESCONDIDO, CA

INTEGRAL COMMUNITIES
 2235 Encinitas Blvd., Suite 216
 Encinitas, CA 92024
 (760) 944-7511

PALOMAR HEIGHTS

SEPT 10, 2019
 SCALE: 0 16 32 48
 SUB 18-0011 / ENV 18-0009 / PHG 18-0049

APARTMENTS - BLDG 18 COMPOSITE




5256 S. Mission Road, Ste 404
 Bonsall, CA 92003
 760.724.1198



MATERIAL SCHEDULE

- 1 ROOF - BUILT UP PARAPET
- 2 WALL - STUCCO
- 3 WALL - HORIZONTAL SIDING
- 4 WALL - STONE VENEER
- 5 TRIM - 2X STUCCO OVER
- 6 METAL RAILING
- 7 DECORATIVE AWNING

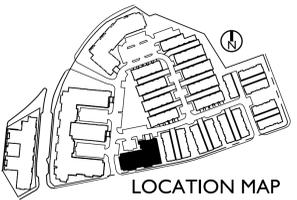


LOCATION MAP

ESCONDIDO, CA
 INTEGRAL COMMUNITIES
 2235 Encinitas Blvd., Suite 216
 Encinitas, CA 92024
 (760) 944-7511

PALOMAR HEIGHTS
 SEPT 10, 2019
 SCALE: 0 8 16 24
 SUB 18-0011 / ENV 18-0009 / PHG 18-0049

APARTMENTS - BLDG 18 ELEVATIONS

 5256 S. Mission Road, Ste 404
 Bonsall, CA 92003
 760.724.1198
A-3.1

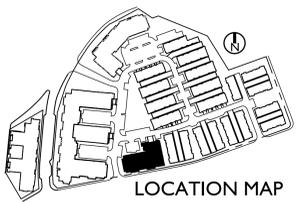

LOCATION MAP

ESCONDIDO, CA

INTEGRAL COMMUNITIES
 2235 Encinitas Blvd., Suite 216
 Encinitas, CA 92024
 (760) 944-7511

PALOMAR HEIGHTS

SEPT 10, 2019

SCALE: 0 8 16 24

SUB 18-0011 / ENV 18-0009 / PHG 18-0049

APARTMENTS - BLDG 18 ELEVATIONS




5256 S. Mission Road, Ste 404
 Bonsall, CA 92003
 760.724.1198



SOUTHEAST



SOUTHWEST

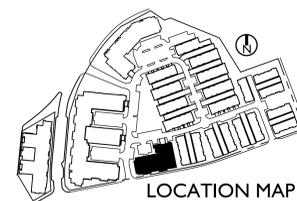

LOCATION MAP

ESCONDIDO, CA

INTEGRAL COMMUNITIES
 2235 Encinitas Blvd., Suite 216
 Encinitas, CA 92024
 (760) 944-7511


PALOMAR HEIGHTS

SEPT 10, 2019
 SCALE: NTS
 SUB 18-0011 / ENV 18-0009 / PHG 18-0049


APARTMENTS - BLDG 18 PERSPECTIVES




5256 S. Mission Road, Ste 404
 Bonsall, CA 92003
 760.724.1198

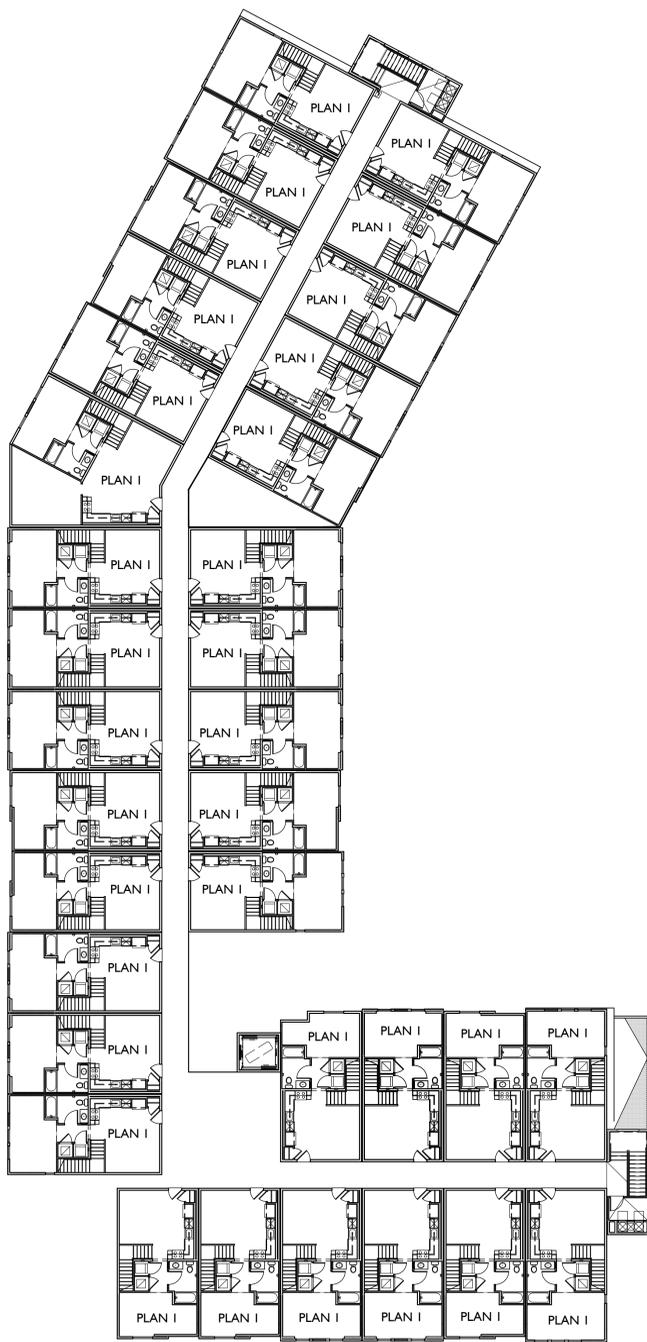


FOURTH FLOOR / MEZZANINE

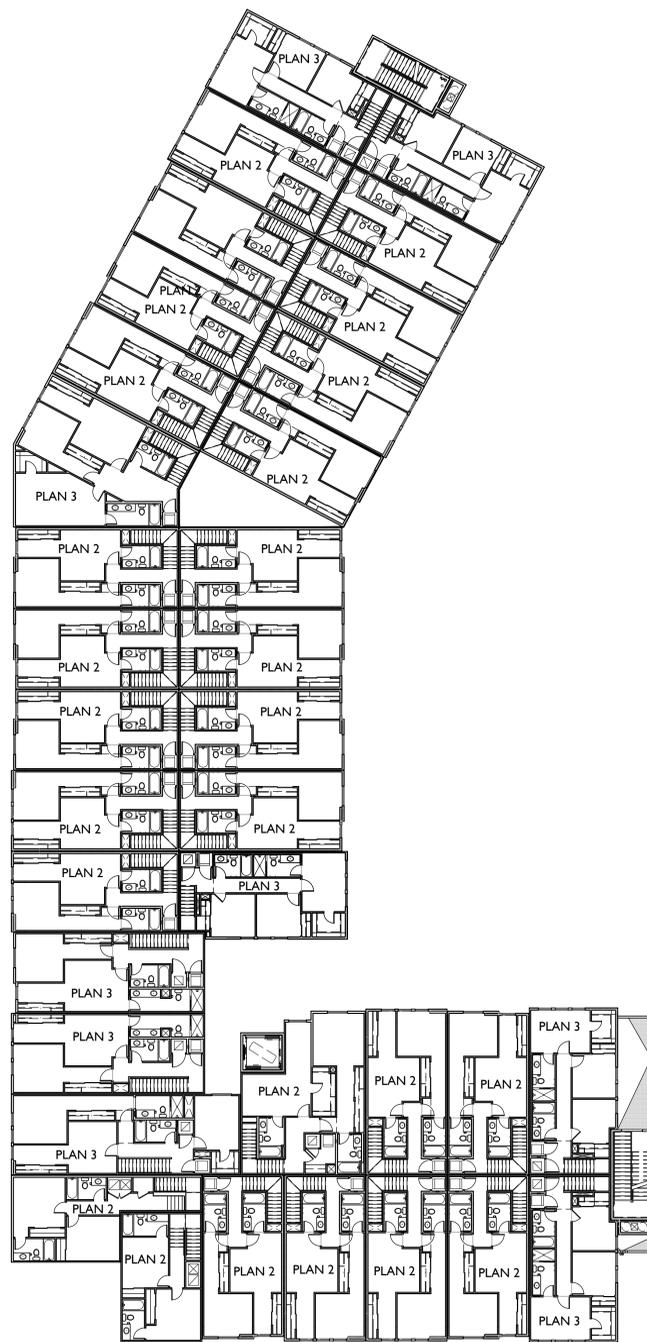

THIRD FLOOR

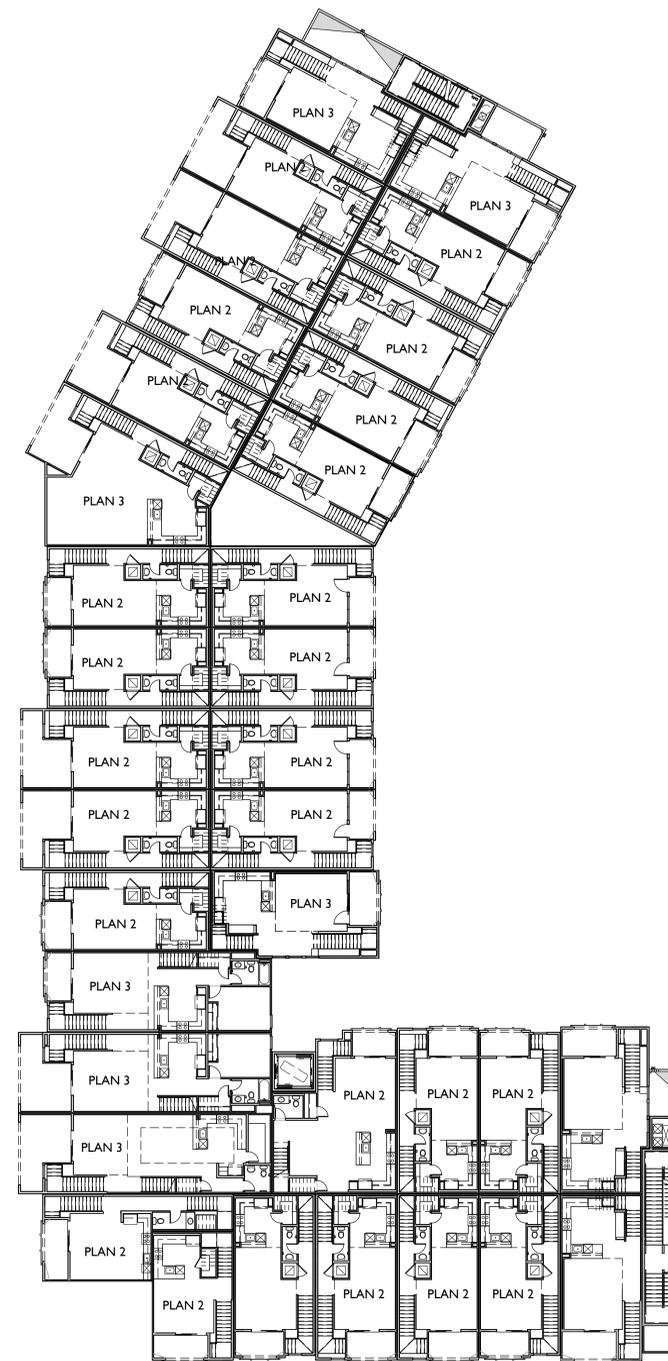


SECOND FLOOR

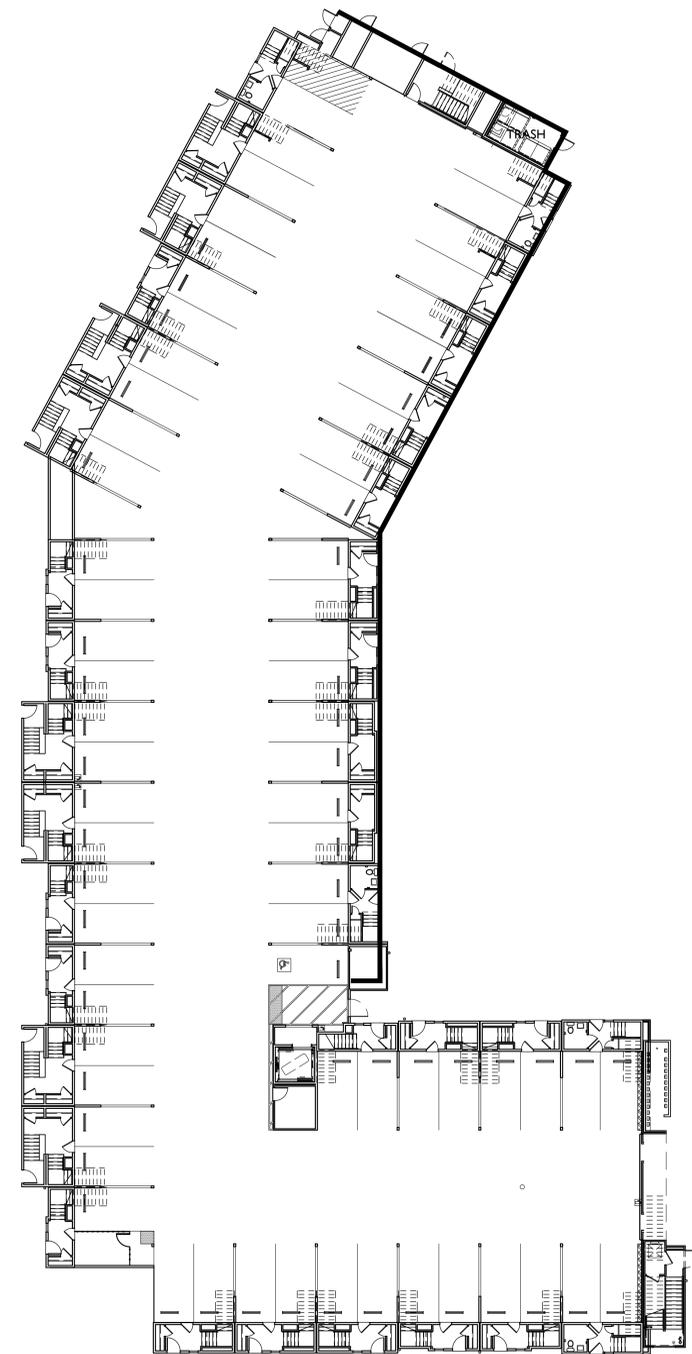

FIRST FLOOR

FAMILY APARTMENTS (4-STORY + MEZZ)

35	PLAN 1	1BD/1BA	650 SF
26	PLAN 2	2BD/2BA	1270 SF
9	PLAN 3	3BD/2BA	1600 SF
70	TOTAL		

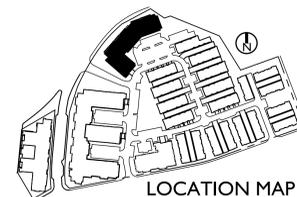

ESCONDIDO, CA

INTEGRAL COMMUNITIES
 2235 Encinitas Blvd., Suite 216
 Encinitas, CA 92024
 (760) 944-7511

PALOMAR HEIGHTS

SEPT 10, 2019
 SCALE: 0 16 32 48
 SUB 18-0011 / ENV 18-0009 / PHG 18-0049

APARTMENTS - BLDG I COMPOSITE




5256 S. Mission Road, Ste 404
 Bonsall, CA 92003
 760.724.1198




MATERIAL SCHEDULE

- 1 ROOF - BUILT UP PARAPET
- 2 WALL - STUCCO
- 3 WALL - HORIZONTAL SIDING
- 4 WALL - STONE VENEER
- 5 TRIM - 2X STUCCO OVER
- 6 METAL RAILING
- 7 DECORATIVE AWNING

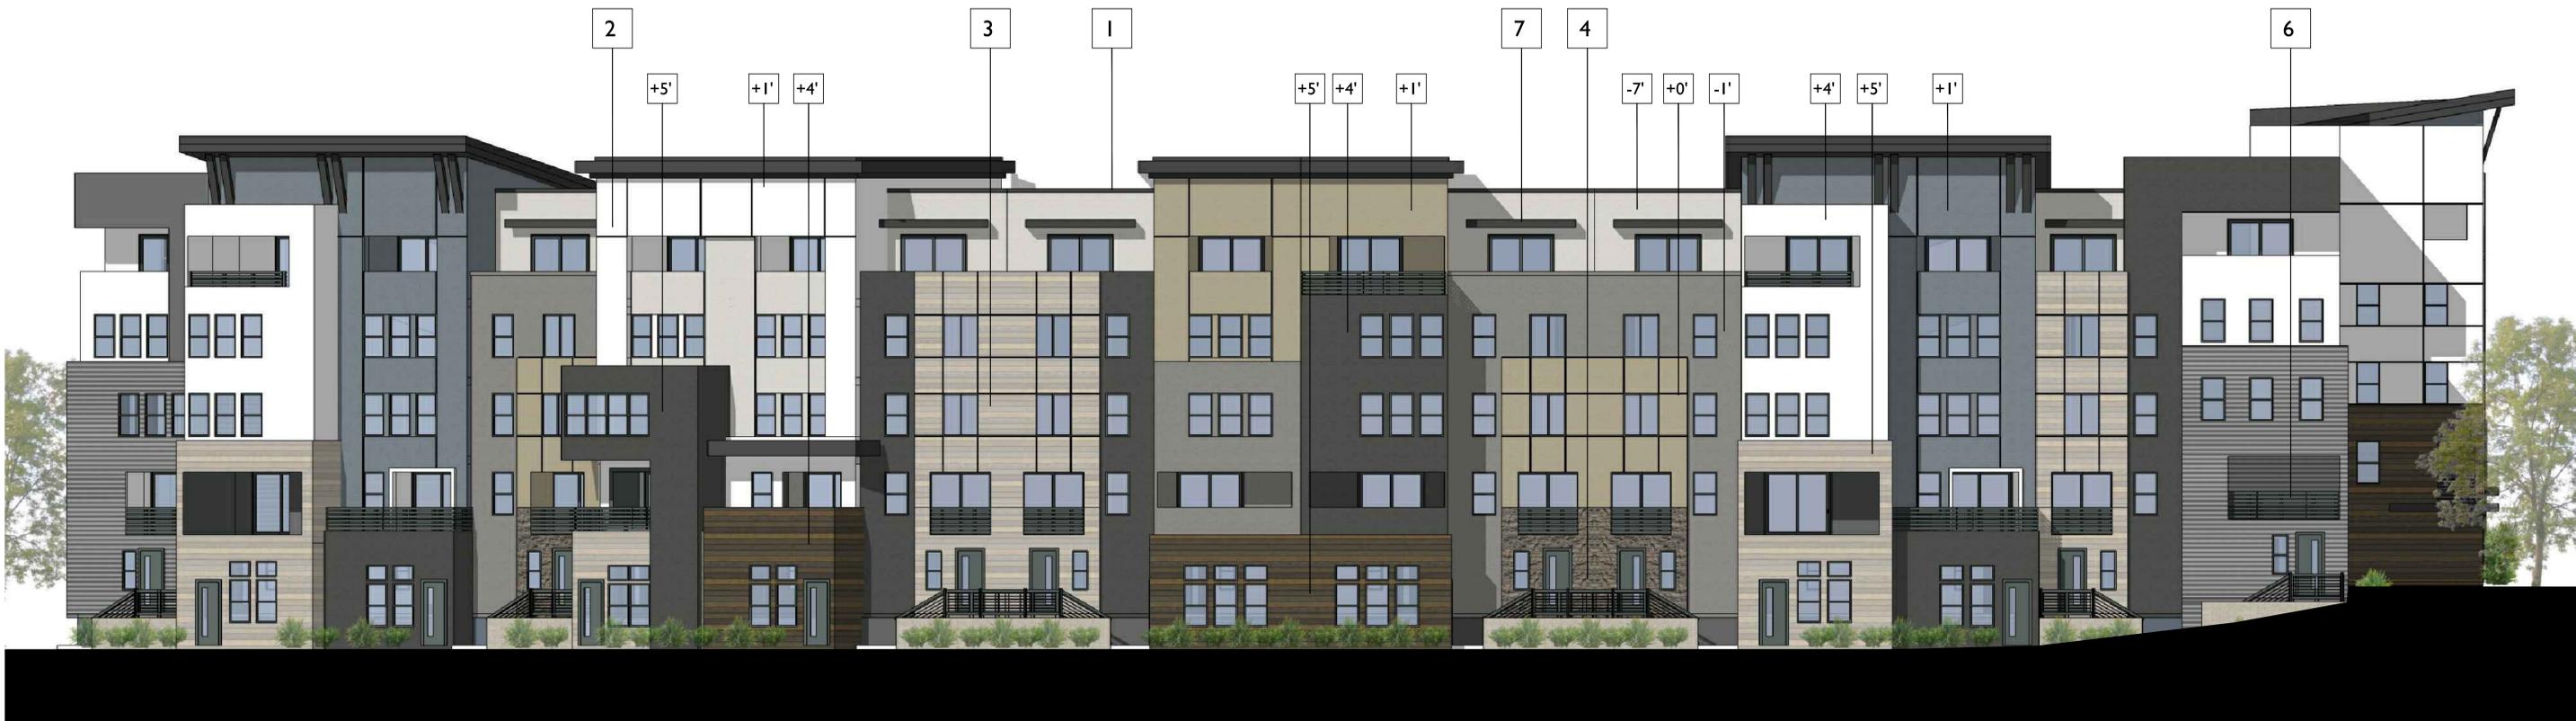

NORTH

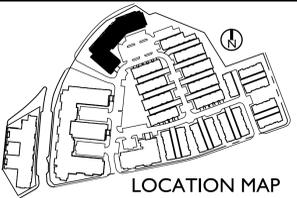

LOCATION MAP

ESCONDIDO, CA

INTEGRAL COMMUNITIES
 2235 Encinitas Blvd., Suite 216
 Encinitas, CA 92024
 (760) 944-7511

PALOMAR HEIGHTS

SEPT 10, 2019



SUB 18-0011 | ENV 18-0009 | PHG 18-0049

APARTMENTS - BLDG B ELEVATIONS



5256 S. Mission Road, Ste 404
 Bonsall, CA 92003
 760.724.1198

A-5.1




EAST

MATERIAL SCHEDULE

- 1 ROOF - BUILT UP PARAPET
- 2 WALL - STUCCO
- 3 WALL - HORIZONTAL SIDING
- 4 WALL - STONE VENEER
- 5 TRIM - 2X STUCCO OVER
- 6 METAL RAILING
- 7 DECORATIVE AWNING



SOUTH

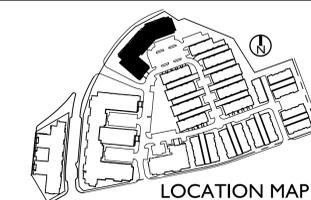

LOCATION MAP

ESCONDIDO, CA

INTEGRAL COMMUNITIES
 2235 Encinitas Blvd., Suite 216
 Encinitas, CA 92024
 (760) 944-7511

PALOMAR HEIGHTS

SEPT 10, 2019

SCALE: 0 8 16 24
 SUB 18-0011 / ENV 18-0009 / PHG 18-0049

APARTMENTS - BLDG I ELEVATIONS



5256 S. Mission Road, Ste 404
 Bonsall, CA 92003
 760.724.1198


A-5.2



NORTH



WEST

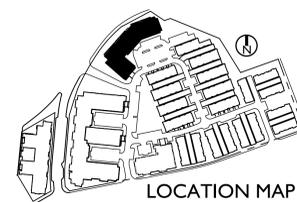

LOCATION MAP

ESCONDIDO, CA

INTEGRAL COMMUNITIES
 2235 Encinitas Blvd., Suite 216
 Encinitas, CA 92024
 (760) 944-7511


PALOMAR HEIGHTS

SEPT 10, 2019
 SCALE: NTS
 SUB 18-0011 / ENV 18-0009 / PHG 18-0049


APARTMENTS - BLDG I PERSPECTIVES



5256 S. Mission Road, Ste 404
 Bonsall, CA 92003
 760.724.1198

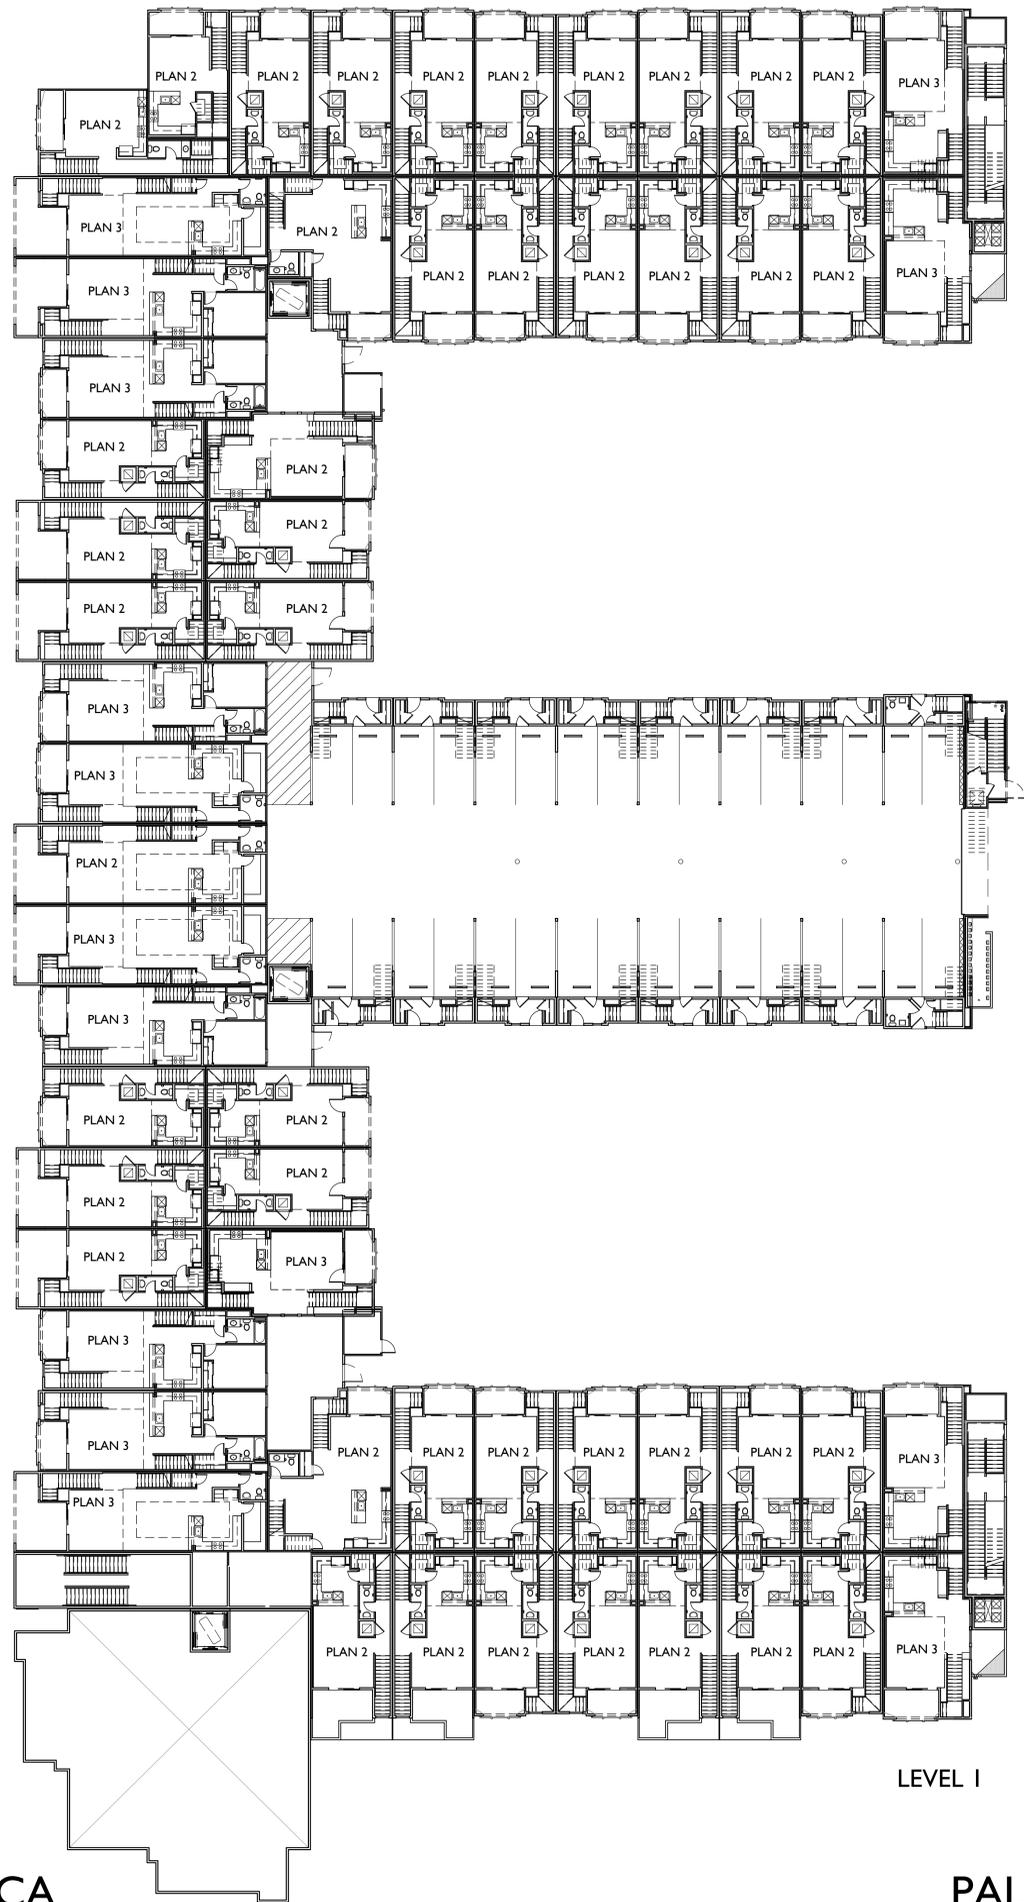


LEVEL I

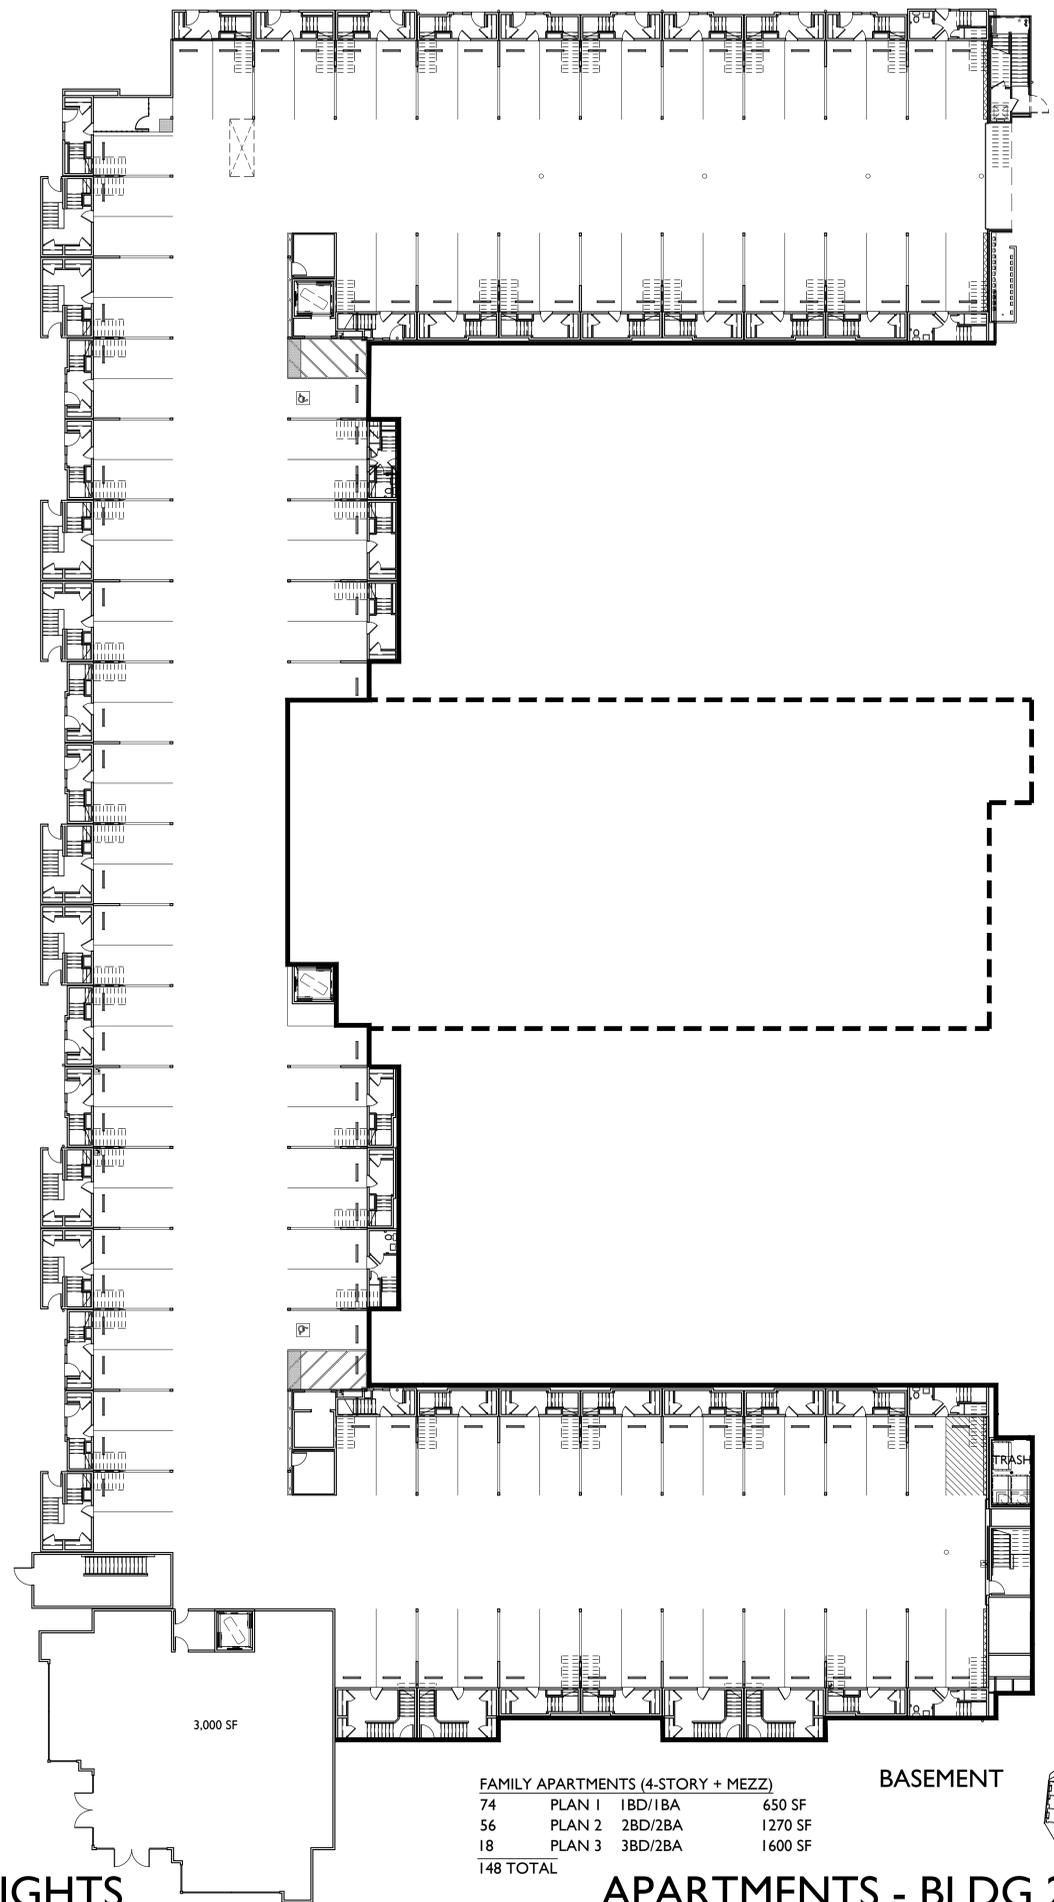

BASEMENT

FAMILY APARTMENTS (4-STORY + MEZZ)			
74	PLAN 1	1BD/1BA	650 SF
56	PLAN 2	2BD/2BA	1270 SF
18	PLAN 3	3BD/2BA	1600 SF
148 TOTAL			

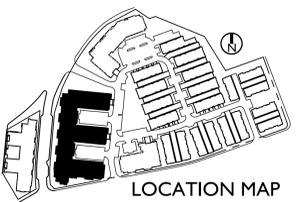

LOCATION MAP

ESCONDIDO, CA

INTEGRAL COMMUNITIES
2235 Encinitas Blvd., Suite 216
Encinitas, CA 92024
(760) 944-7511

PALOMAR HEIGHTS

SEPT 10, 2019

SCALE: 0 16 32 48


SUB 18-0011 / ENV 18-0009 / PHG 18-0049

APARTMENTS - BLDG 23 COMPOSITE




5256 S. Mission Road, Ste 404
Bonsall, CA 92003
760.724.1198


A-6.1

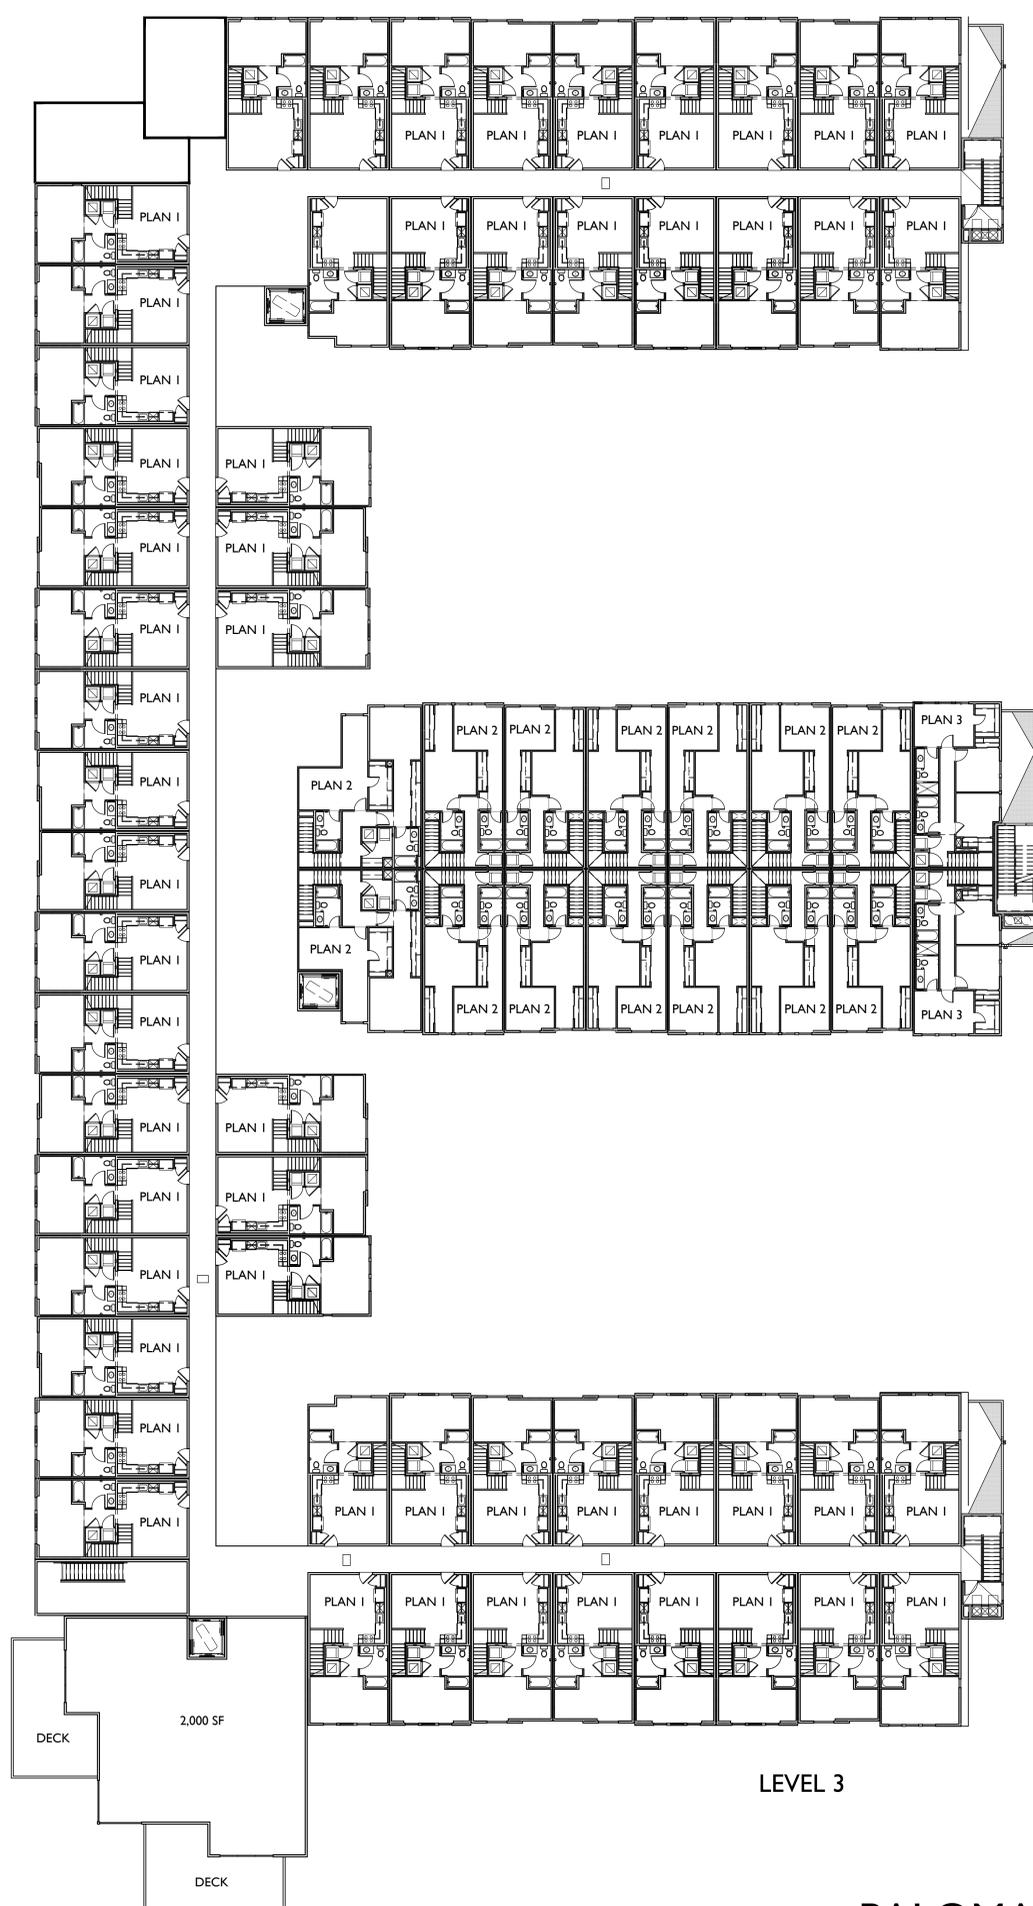

LEVEL 3

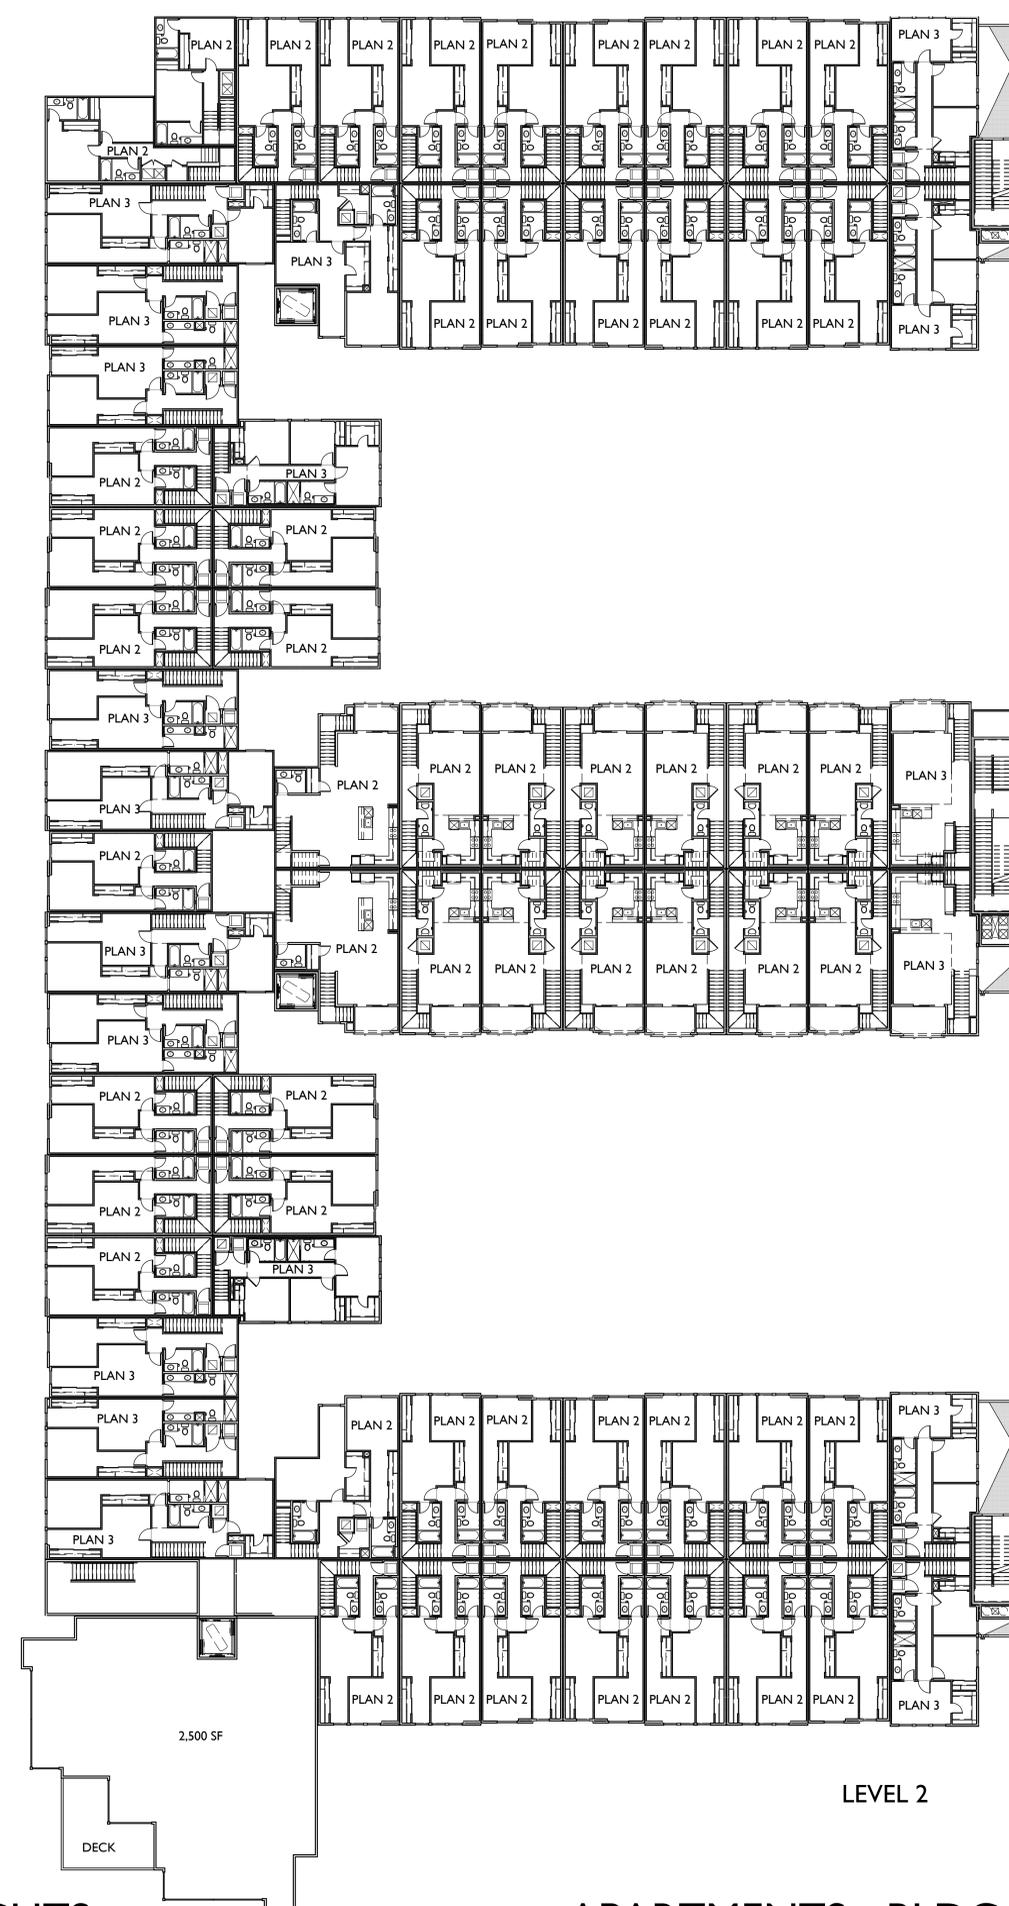

LEVEL 2

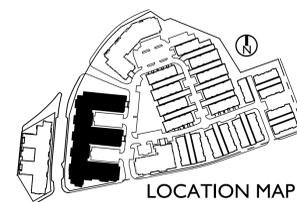

LOCATION MAP

ESCONDIDO, CA

INTEGRAL COMMUNITIES
 2235 Encinitas Blvd., Suite 216
 Encinitas, CA 92024
 (760) 944-7511

PALOMAR HEIGHTS

SEPT 10, 2019




SUB 18-0011 / ENV 18-0009 / PHG 18-0049

APARTMENTS - BLDG 23 COMPOSITE




5256 S. Mission Road, Ste 404
 Bonsall, CA 92003
 760.724.1198


A-6.2

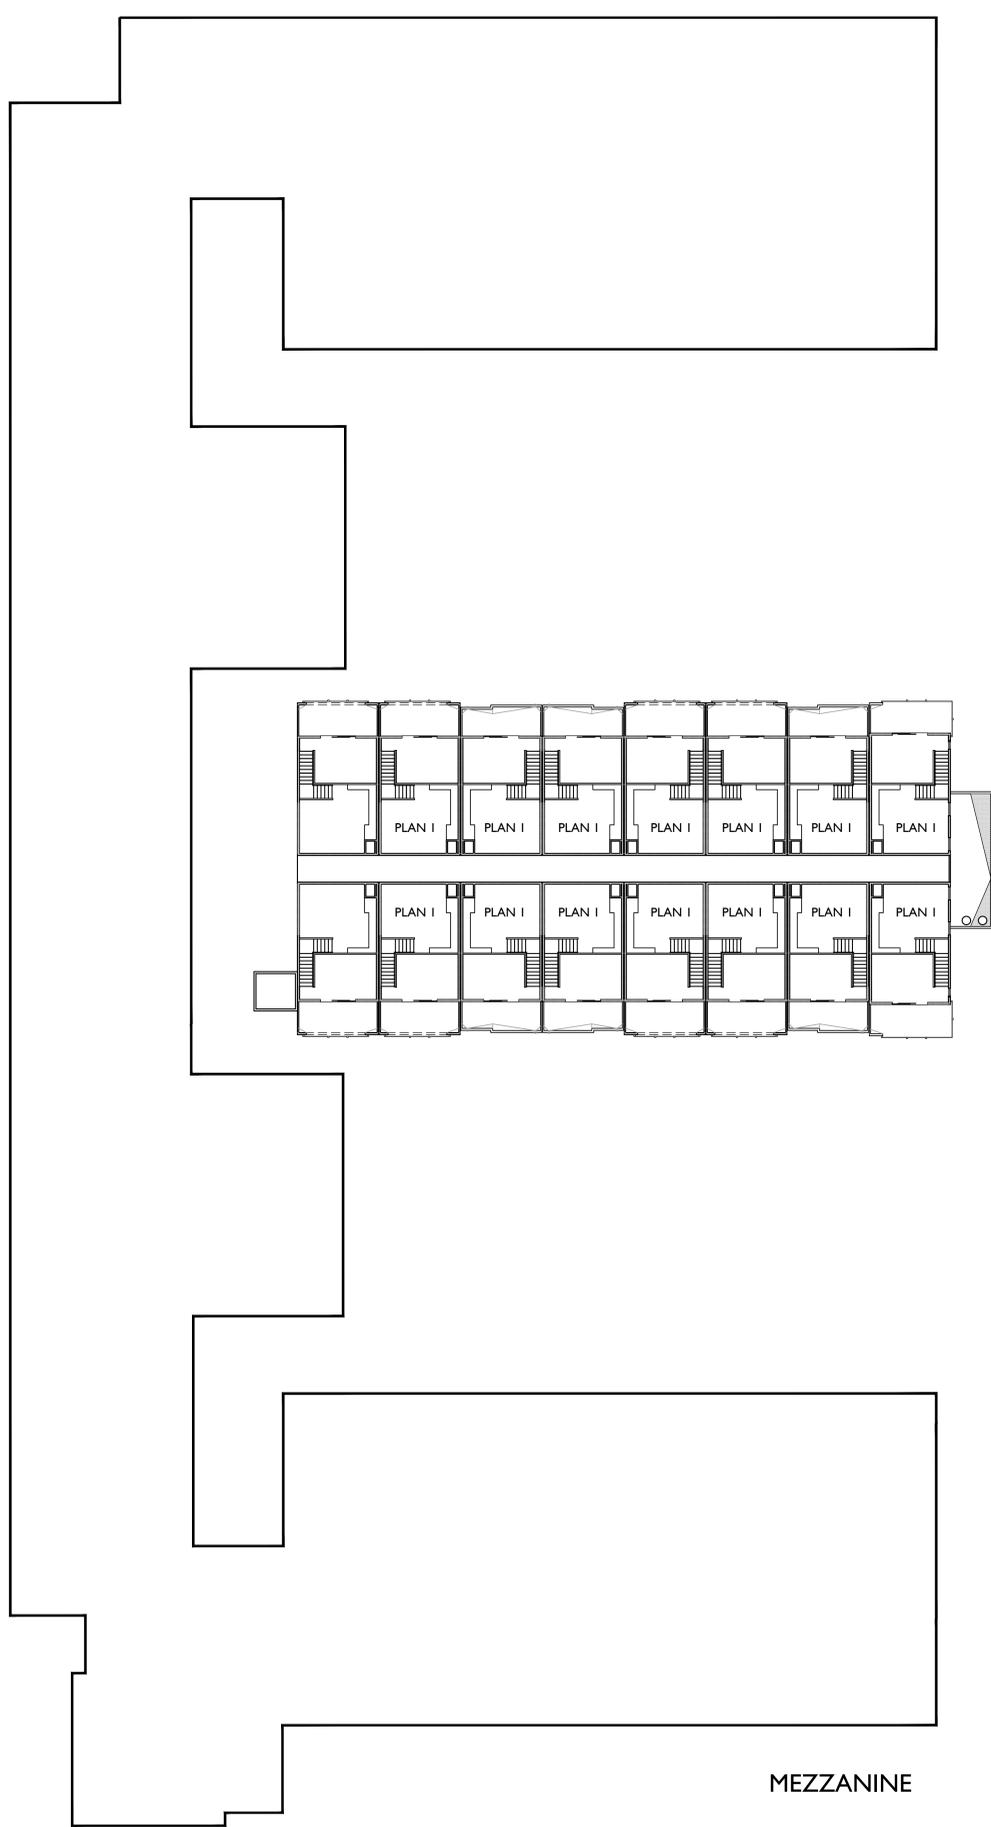

MEZZANINE

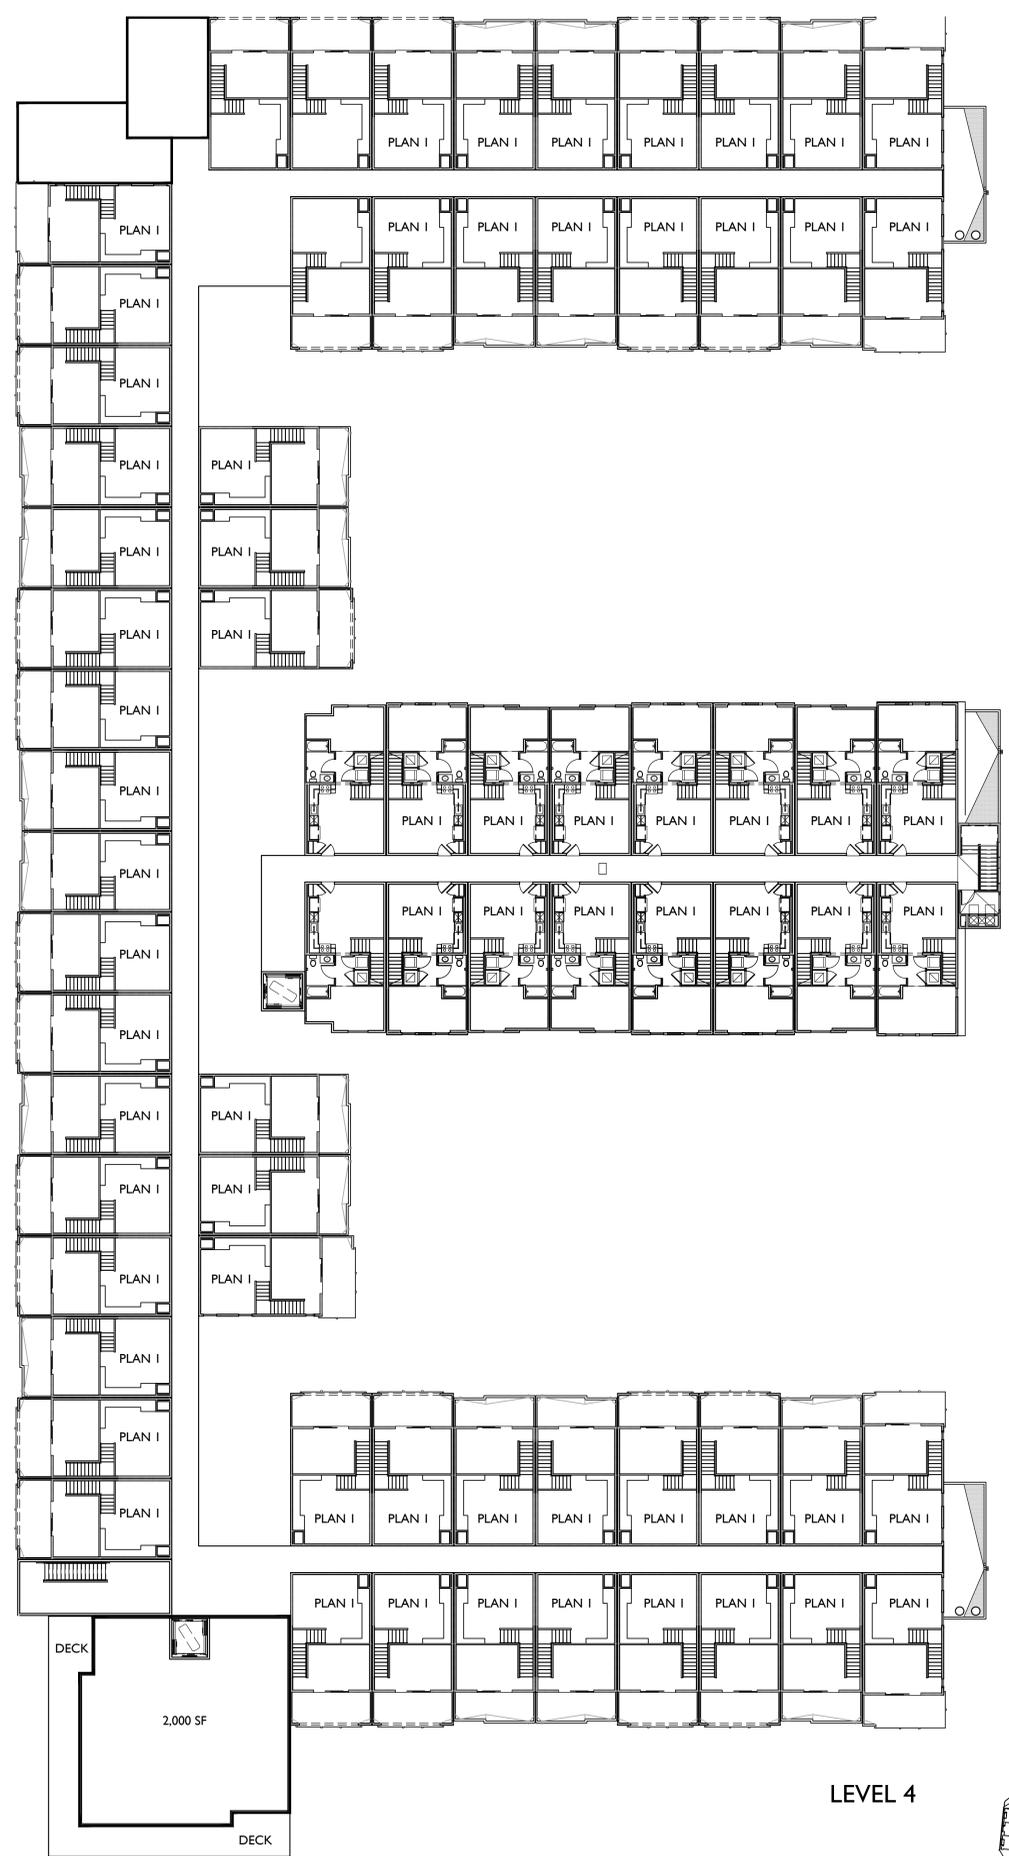

LEVEL 4

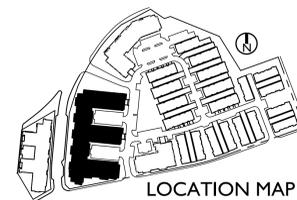

LOCATION MAP

ESCONDIDO, CA

INTEGRAL COMMUNITIES
 2235 Encinitas Blvd., Suite 216
 Encinitas, CA 92024
 (760) 944-7511

PALOMAR HEIGHTS

SEPT 10, 2019



SCALE: 0 16 32 48
 SUB 18-0011 / ENV 18-0009 / PHG 18-0049

APARTMENTS - BLDG 23 COMPOSITE



5256 S. Mission Road, Ste 404
 Bonsall, CA 92003
 760.724.1198




MATERIAL SCHEDULE

- 1 ROOF - BUILT UP PARAPET
- 2 WALL - STUCCO
- 3 WALL - HORIZONTAL SIDING
- 4 WALL - STONE VENEER
- 5 TRIM - 2X STUCCO OVER
- 6 METAL RAILING
- 7 DECORATIVE AWNING



WEST

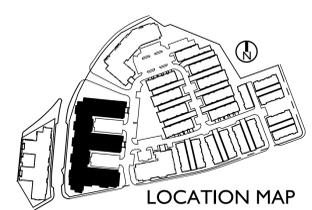

LOCATION MAP

ESCONDIDO, CA

PALOMAR HEIGHTS

APARTMENTS - BLDG C ELEVATIONS

INTEGRAL COMMUNITIES
 2235 Encinitas Blvd., Suite 216
 Encinitas, CA 92024
 (760) 944-7511

SEPT 10, 2019
 SCALE: 0 8 16 24
 SUB 18-0011 / ENV 18-0009 / PHG 18-0049



5256 S. Mission Road, Ste 404
 Bonsall, CA 92003
 760.724.1198

A-7.1




NORTH



SOUTH

MATERIAL SCHEDULE

- 1 ROOF - BUILT UP PARAPET
- 2 WALL - STUCCO
- 3 WALL - HORIZONTAL SIDING
- 4 WALL - STONE VENEER
- 5 TRIM - 2X STUCCO OVER
- 6 METAL RAILING
- 7 DECORATIVE AWNING

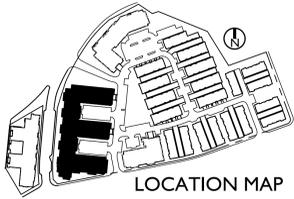

LOCATION MAP

ESCONDIDO, CA

INTEGRAL COMMUNITIES
 2235 Encinitas Blvd., Suite 216
 Encinitas, CA 92024
 (760) 944-7511

PALOMAR HEIGHTS

SEPT 10, 2019
 SCALE: 0 8 16 24
 SUB 18-0011 / ENV 18-0009 / PHG 18-0049

APARTMENTS - BLDG 23 ELEVATIONS




5256 S. Mission Road, Ste 404
 Bonsall, CA 92003
 760.724.1198



MATERIAL SCHEDULE

- 1 ROOF - BUILT UP PARAPET
- 2 WALL - STUCCO
- 3 WALL - HORIZONTAL SIDING
- 4 WALL - STONE VENEER
- 5 TRIM - 2X STUCCO OVER
- 6 METAL RAILING
- 7 DECORATIVE AWNING

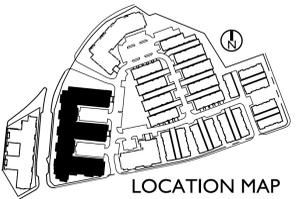

LOCATION MAP

ESCONDIDO, CA

INTEGRAL COMMUNITIES
 2235 Encinitas Blvd., Suite 216
 Encinitas, CA 92024
 (760) 944-7511

PALOMAR HEIGHTS

SEPT 10, 2019
 SCALE: 0 8 16 24
 SUB 18-0011 / ENV 18-0009 / PHG 18-0049

APARTMENTS - BLDG 23 ELEVATIONS



5256 S. Mission Road, Ste 404
 Bonsall, CA 92003
 760.724.1198




VALLEY BLVD



SOUTHEAST

MATERIAL SCHEDULE

- 1 ROOF - BUILT UP PARAPET
- 2 WALL - STUCCO
- 3 WALL - HORIZONTAL SIDING
- 4 WALL - STONE VENEER
- 5 TRIM - 2X STUCCO OVER
- 6 METAL RAILING
- 7 DECORATIVE AWNING

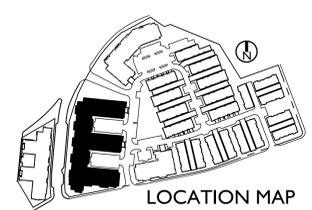

LOCATION MAP

ESCONDIDO, CA

INTEGRAL COMMUNITIES
 2235 Encinitas Blvd., Suite 216
 Encinitas, CA 92024
 (760) 944-7511


PALOMAR HEIGHTS

SEPT 10, 2019
 SCALE: NTS
 SUB 18-0011 / ENV 18-0009 / PHG 18-0049


APARTMENTS - BLDG 23 PERSPECTIVES




5256 S. Mission Road, Ste 404
 Bonsall, CA 92003
 760.724.1198

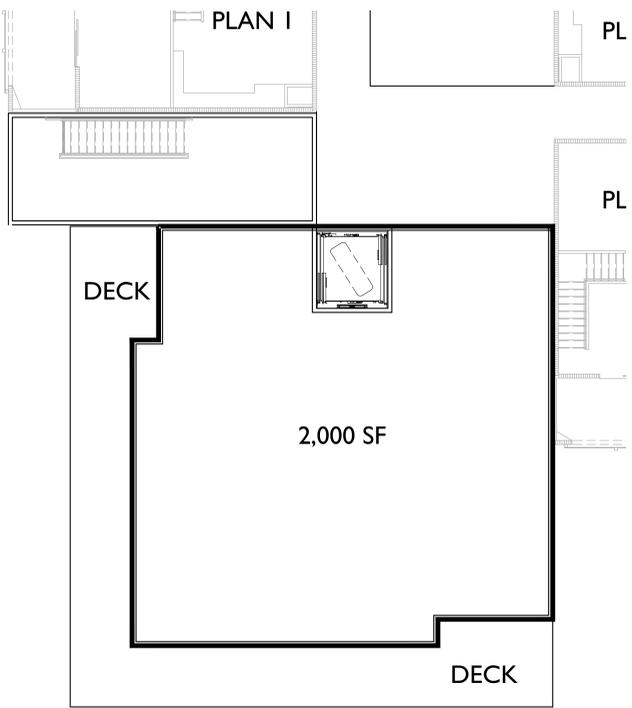


LEVEL 4

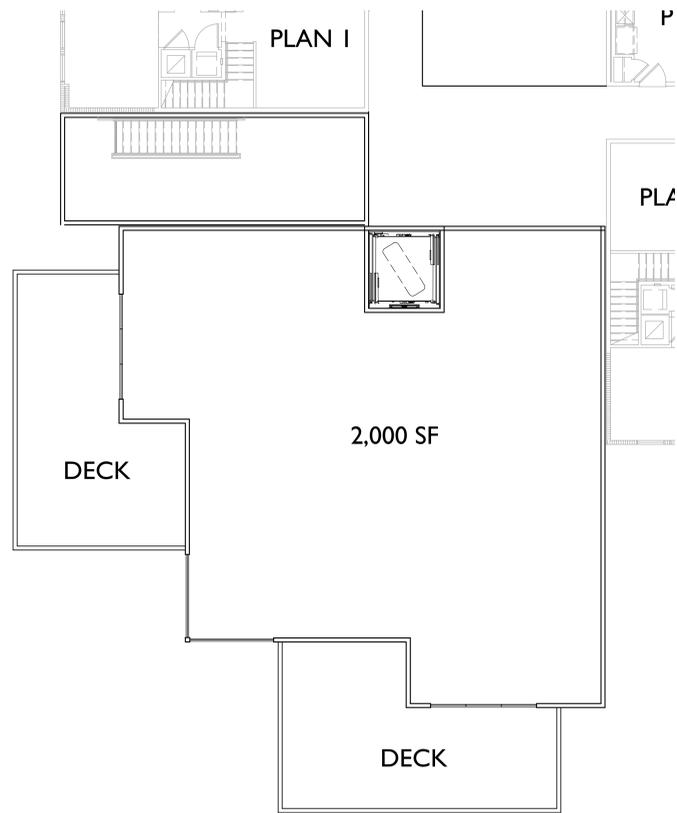


LEVEL 3

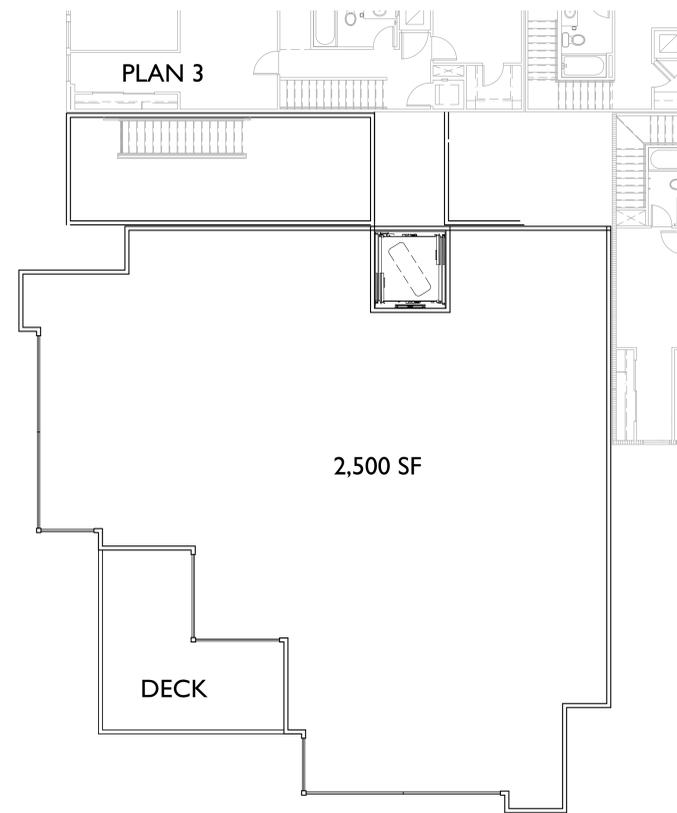


LEVEL 2

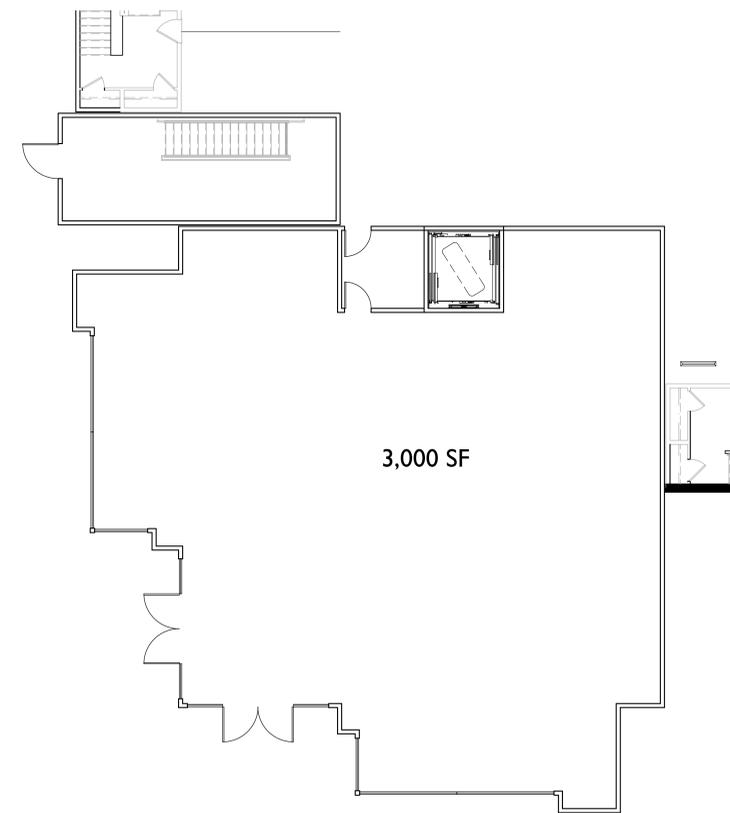

LEVEL 1

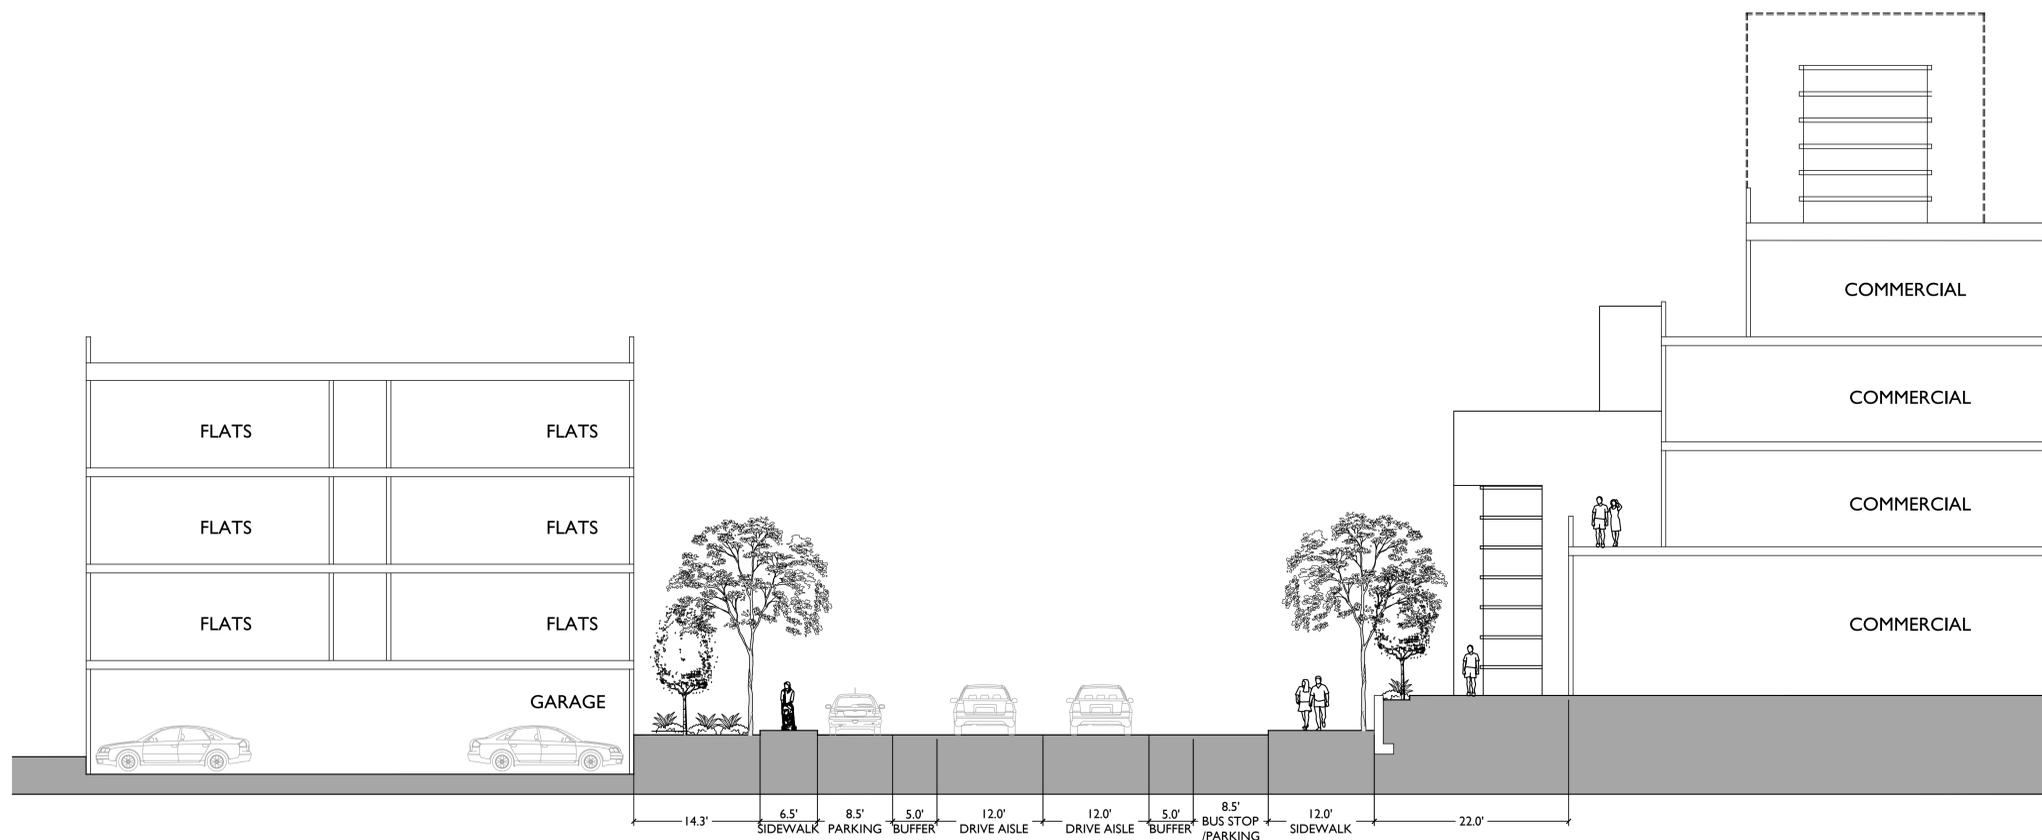

SECTION

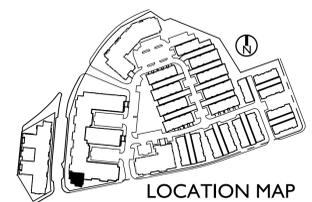

ESCONDIDO, CA

INTEGRAL COMMUNITIES
 2235 Encinitas Blvd., Suite 216
 Encinitas, CA 92024
 (760) 944-7511

PALOMAR HEIGHTS

SEPT 10, 2019
 SCALE: 0 8 16 24
 SUB 18-0011 / ENV 18-0009 / PHG 18-0049

APARTMENTS - BLDG 23 - ICON TOWER



5256 S. Mission Road, Ste 404
 Bonsall, CA 92003
 760.724.1198