

APN 240-141-25
ISAKOVIC TRUST

APN 240-141-24
OSBORNE J T

APN 240-141-23
BIENIAS

APN 240-141-22
HALE FAMILY TRUST





APN 240-141-38
ACKERMANN

APN 240-141-14
OSBORNE J T





DESIGN NOTES

- 1 PROP. PUBLIC 8" PVC SEWER MAIN
- 2 PROP. PUBLIC 8" PVC WATER MAIN
- 3 PROP. PUBLIC 12" PVC WATER MAIN
- 4 PROP. PUBLIC 12" PVC RECYCLED WATER MAIN
- 5 PROP. PUBLIC 8" PVC RECYCLED WATER MAIN
- 6 PROP. PUBLIC 6" PVC RECYCLED WATER MAIN
- 7 PROP. PUBLIC 4" PVC FORCE MAIN
- 8 PROP. PRIVATE STORM DRAIN SIZE VARIES TO BE PROVIDED IN FINAL ENGINEERING BASED ON HYDRAULIC CALCULATIONS
- 9 PROP. MAINT. ACCESS 12" ALL-WEATHER ROAD SURFACE

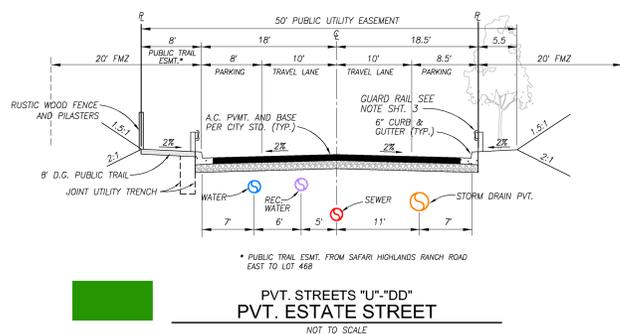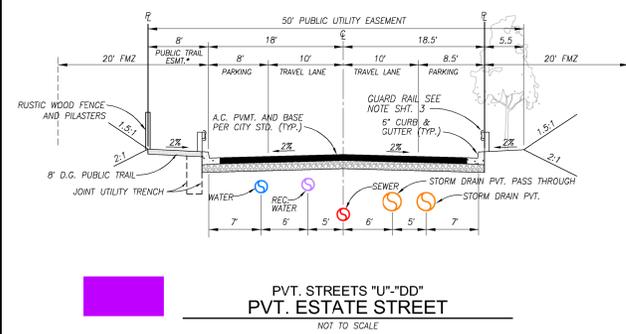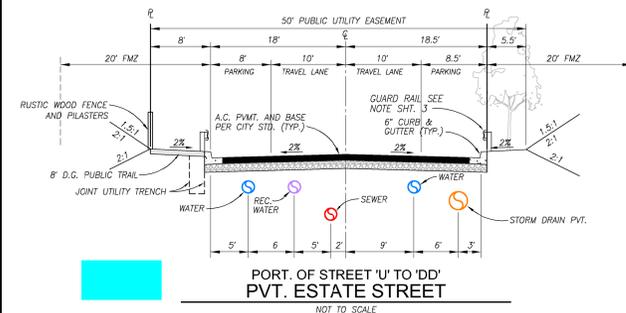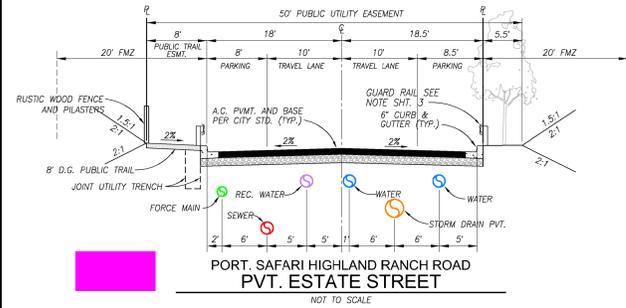

APN 240-270-32
ESPARZA TRUST






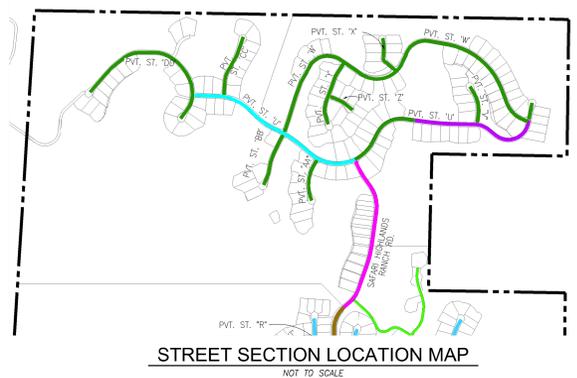
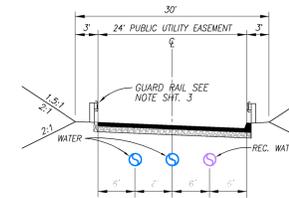


OCTOBER 18, 2018

PREPARED BY:
HUNSAKER & ASSOCIATES
LAW OFFICE, INC.
PLANNING 3707 Maple Drive
ENGINEERING San Diego, CA 92111
SURVEYING PH 858555-4100 • F1835558-1414


UTILITY LAYOUT EXHIBIT
SAFARI HIGHLANDS RANCH
CITY OF ESCONDIDO, CALIFORNIA

SHEET
1
OF
4

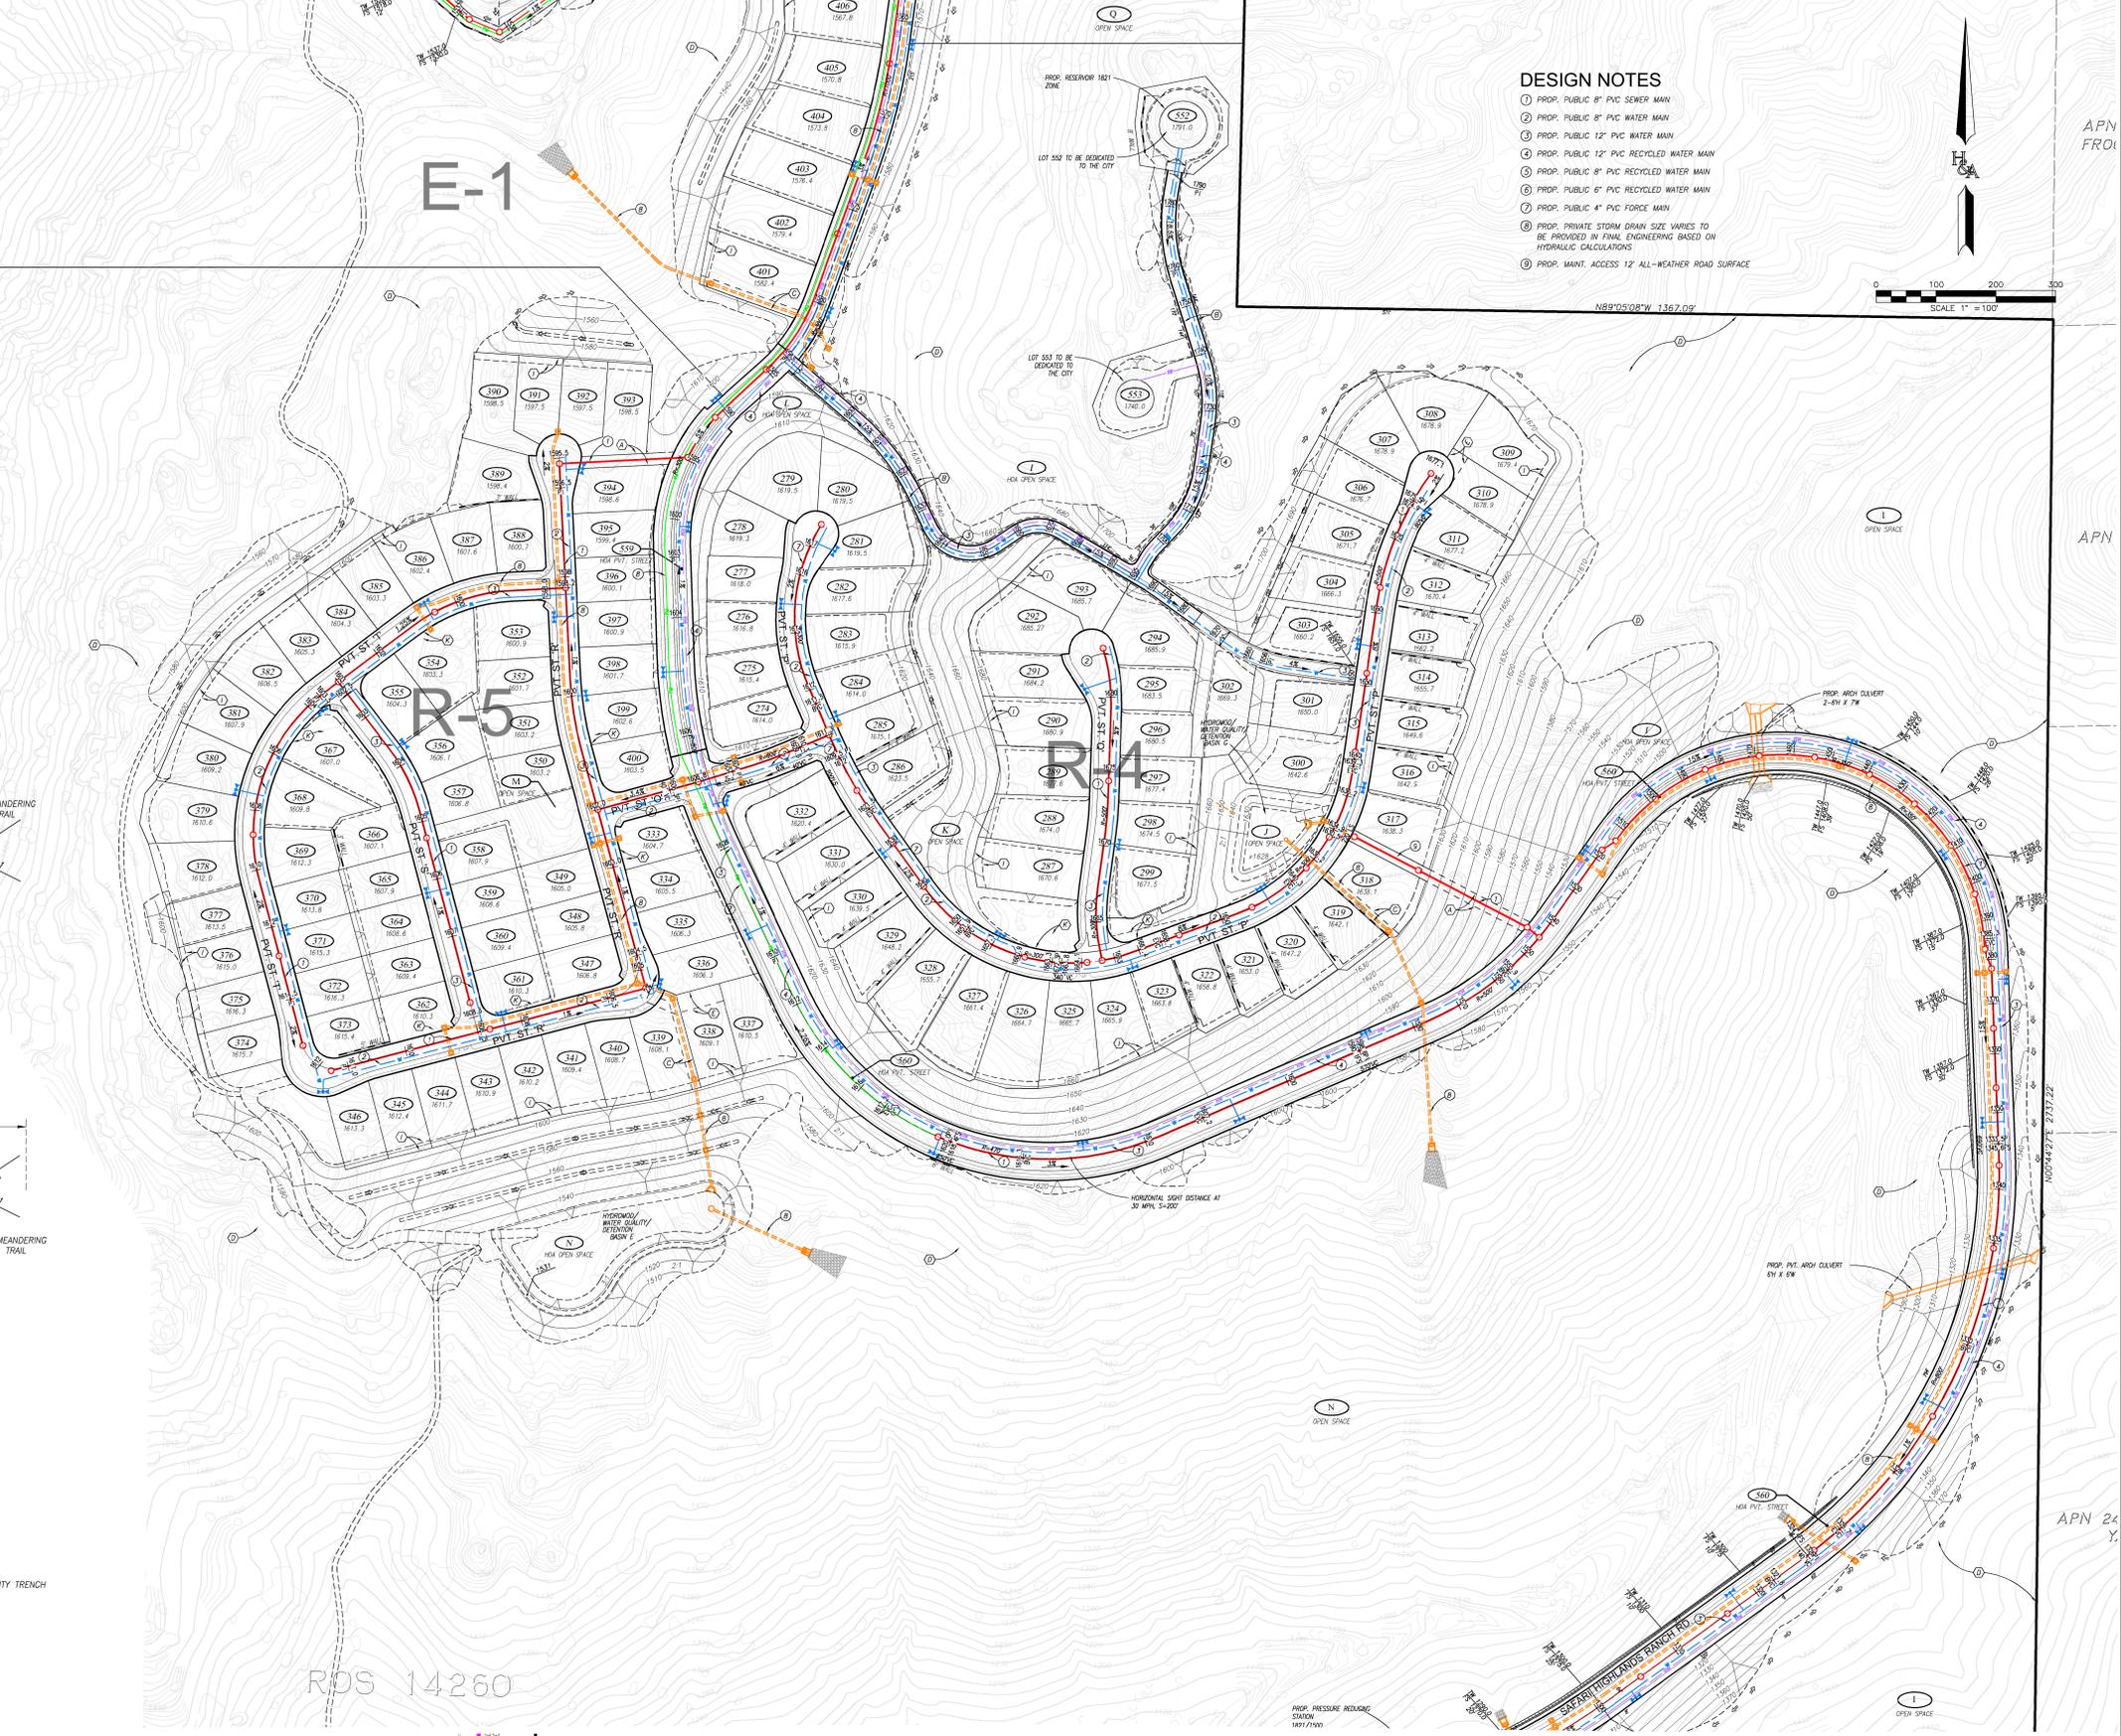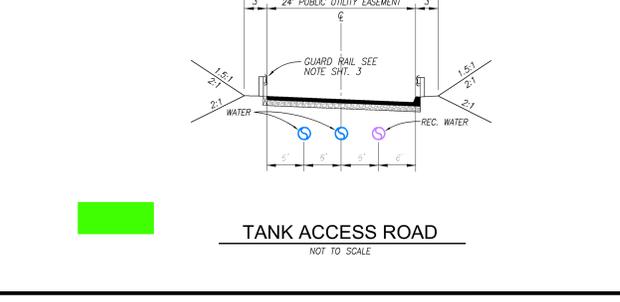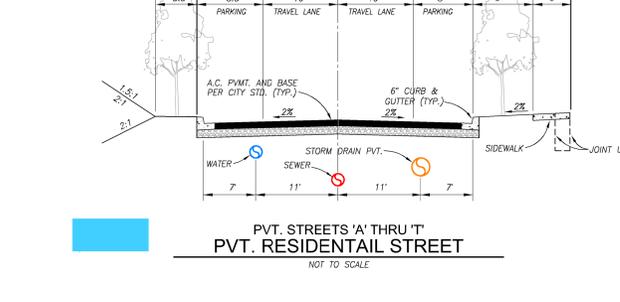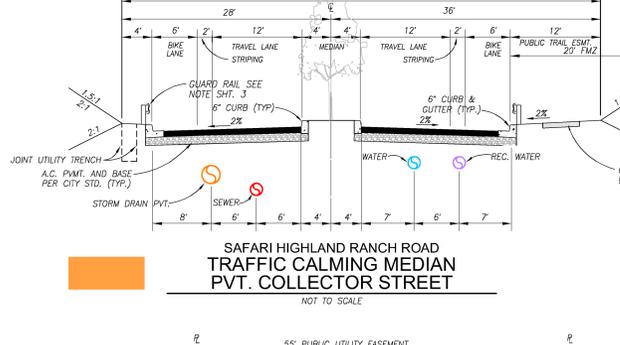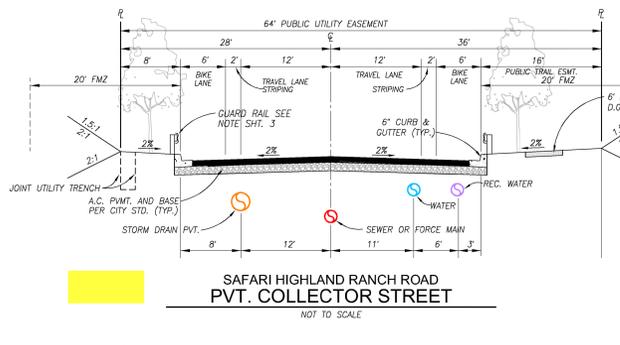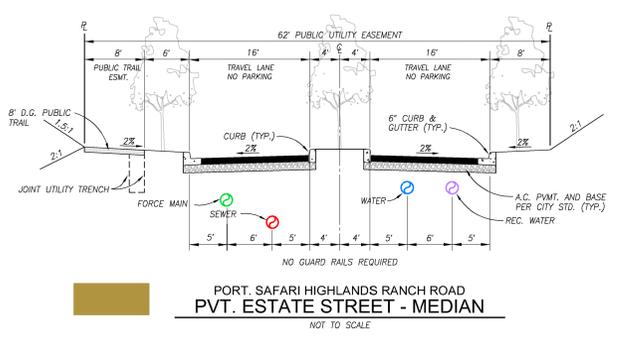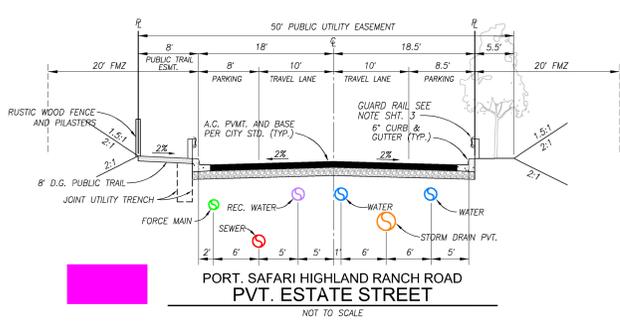


DESIGN NOTES

- ① PROP. PUBLIC 8" PVC SEWER MAIN
- ② PROP. PUBLIC 8" PVC WATER MAIN
- ③ PROP. PUBLIC 12" PVC RECYCLED WATER MAIN
- ④ PROP. PUBLIC 8" PVC RECYCLED WATER MAIN
- ⑤ PROP. PUBLIC 6" PVC RECYCLED WATER MAIN
- ⑥ PROP. PUBLIC 4" PVC FORCE MAIN
- ⑦ PROP. PRIVATE STORM DRAIN SIZE VARIES TO BE PROVIDED BY FINAL ENGINEERING BASED ON HYDRAULIC CALCULATIONS.
- ⑧ PROP. MAINT. ACCESS 12" ALL-WEATHER ROAD SURFACE

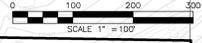

RDS 14260

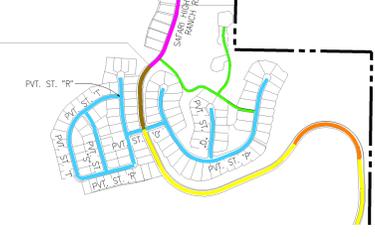

OCTOBER 18, 2018

PREPARED BY:
 HUNSAKER & ASSOCIATES
 CIVIL & ENVIRONMENTAL ENGINEERS
 3707 Maple Street
 San Diego, CA 92101
 PH 619.592.4000 FAX 619.592.4001

UTILITY LAYOUT EXHIBIT
SAFARI HIGHLANDS RANCH
 CITY OF ESCONDIDO, CALIFORNIA




SHEET 2 OF 4

R:\12111\&Pin\Exhibits\EX 077 UTILITY LAYOUT.dwg [Oct-23-2018:09:21

DESIGN NOTES

- 1 PROP. PUBLIC 8" PVC SEWER MAIN
- 2 PROP. PUBLIC 8" PVC WATER MAIN
- 3 PROP. PUBLIC 12" PVC WATER MAIN
- 4 PROP. PUBLIC 12" PVC RECYCLED WATER MAIN
- 5 PROP. PUBLIC 8" PVC RECYCLED WATER MAIN
- 6 PROP. PUBLIC 6" PVC RECYCLED WATER MAIN
- 7 PROP. PUBLIC 4" PVC FORCE MAIN
- 8 PROP. PRIVATE STORM DRAIN SIZE VARIES TO BE PROVIDED BY FINAL ENGINEERING BASED ON HYDRAULIC CALCULATIONS
- 9 PROP. MANT. ACCESS 12" ALL-WEATHER ROAD SURFACE

RDS 14260

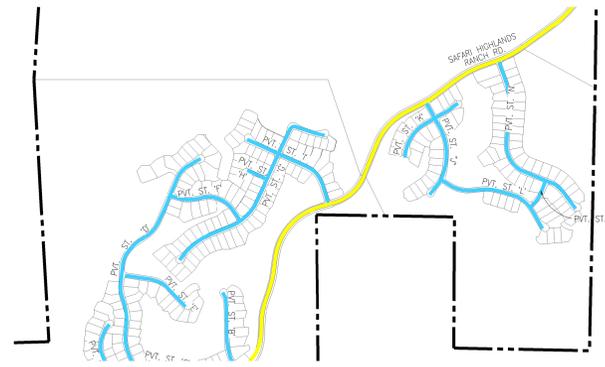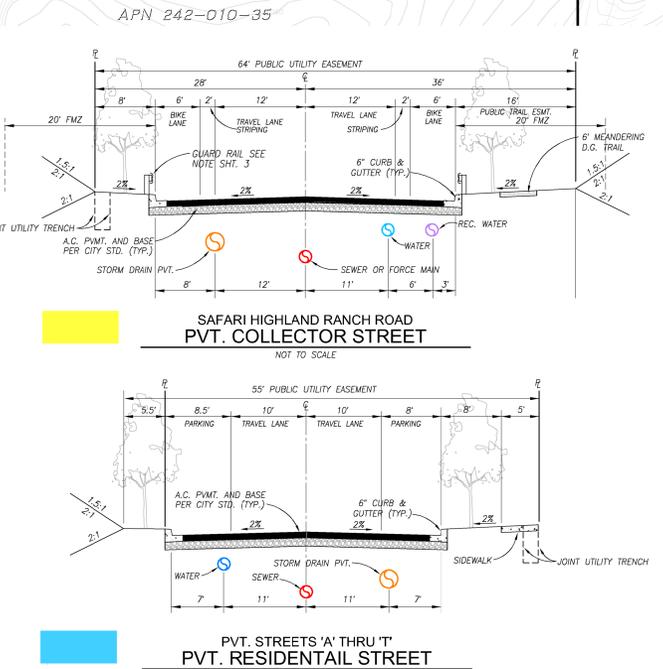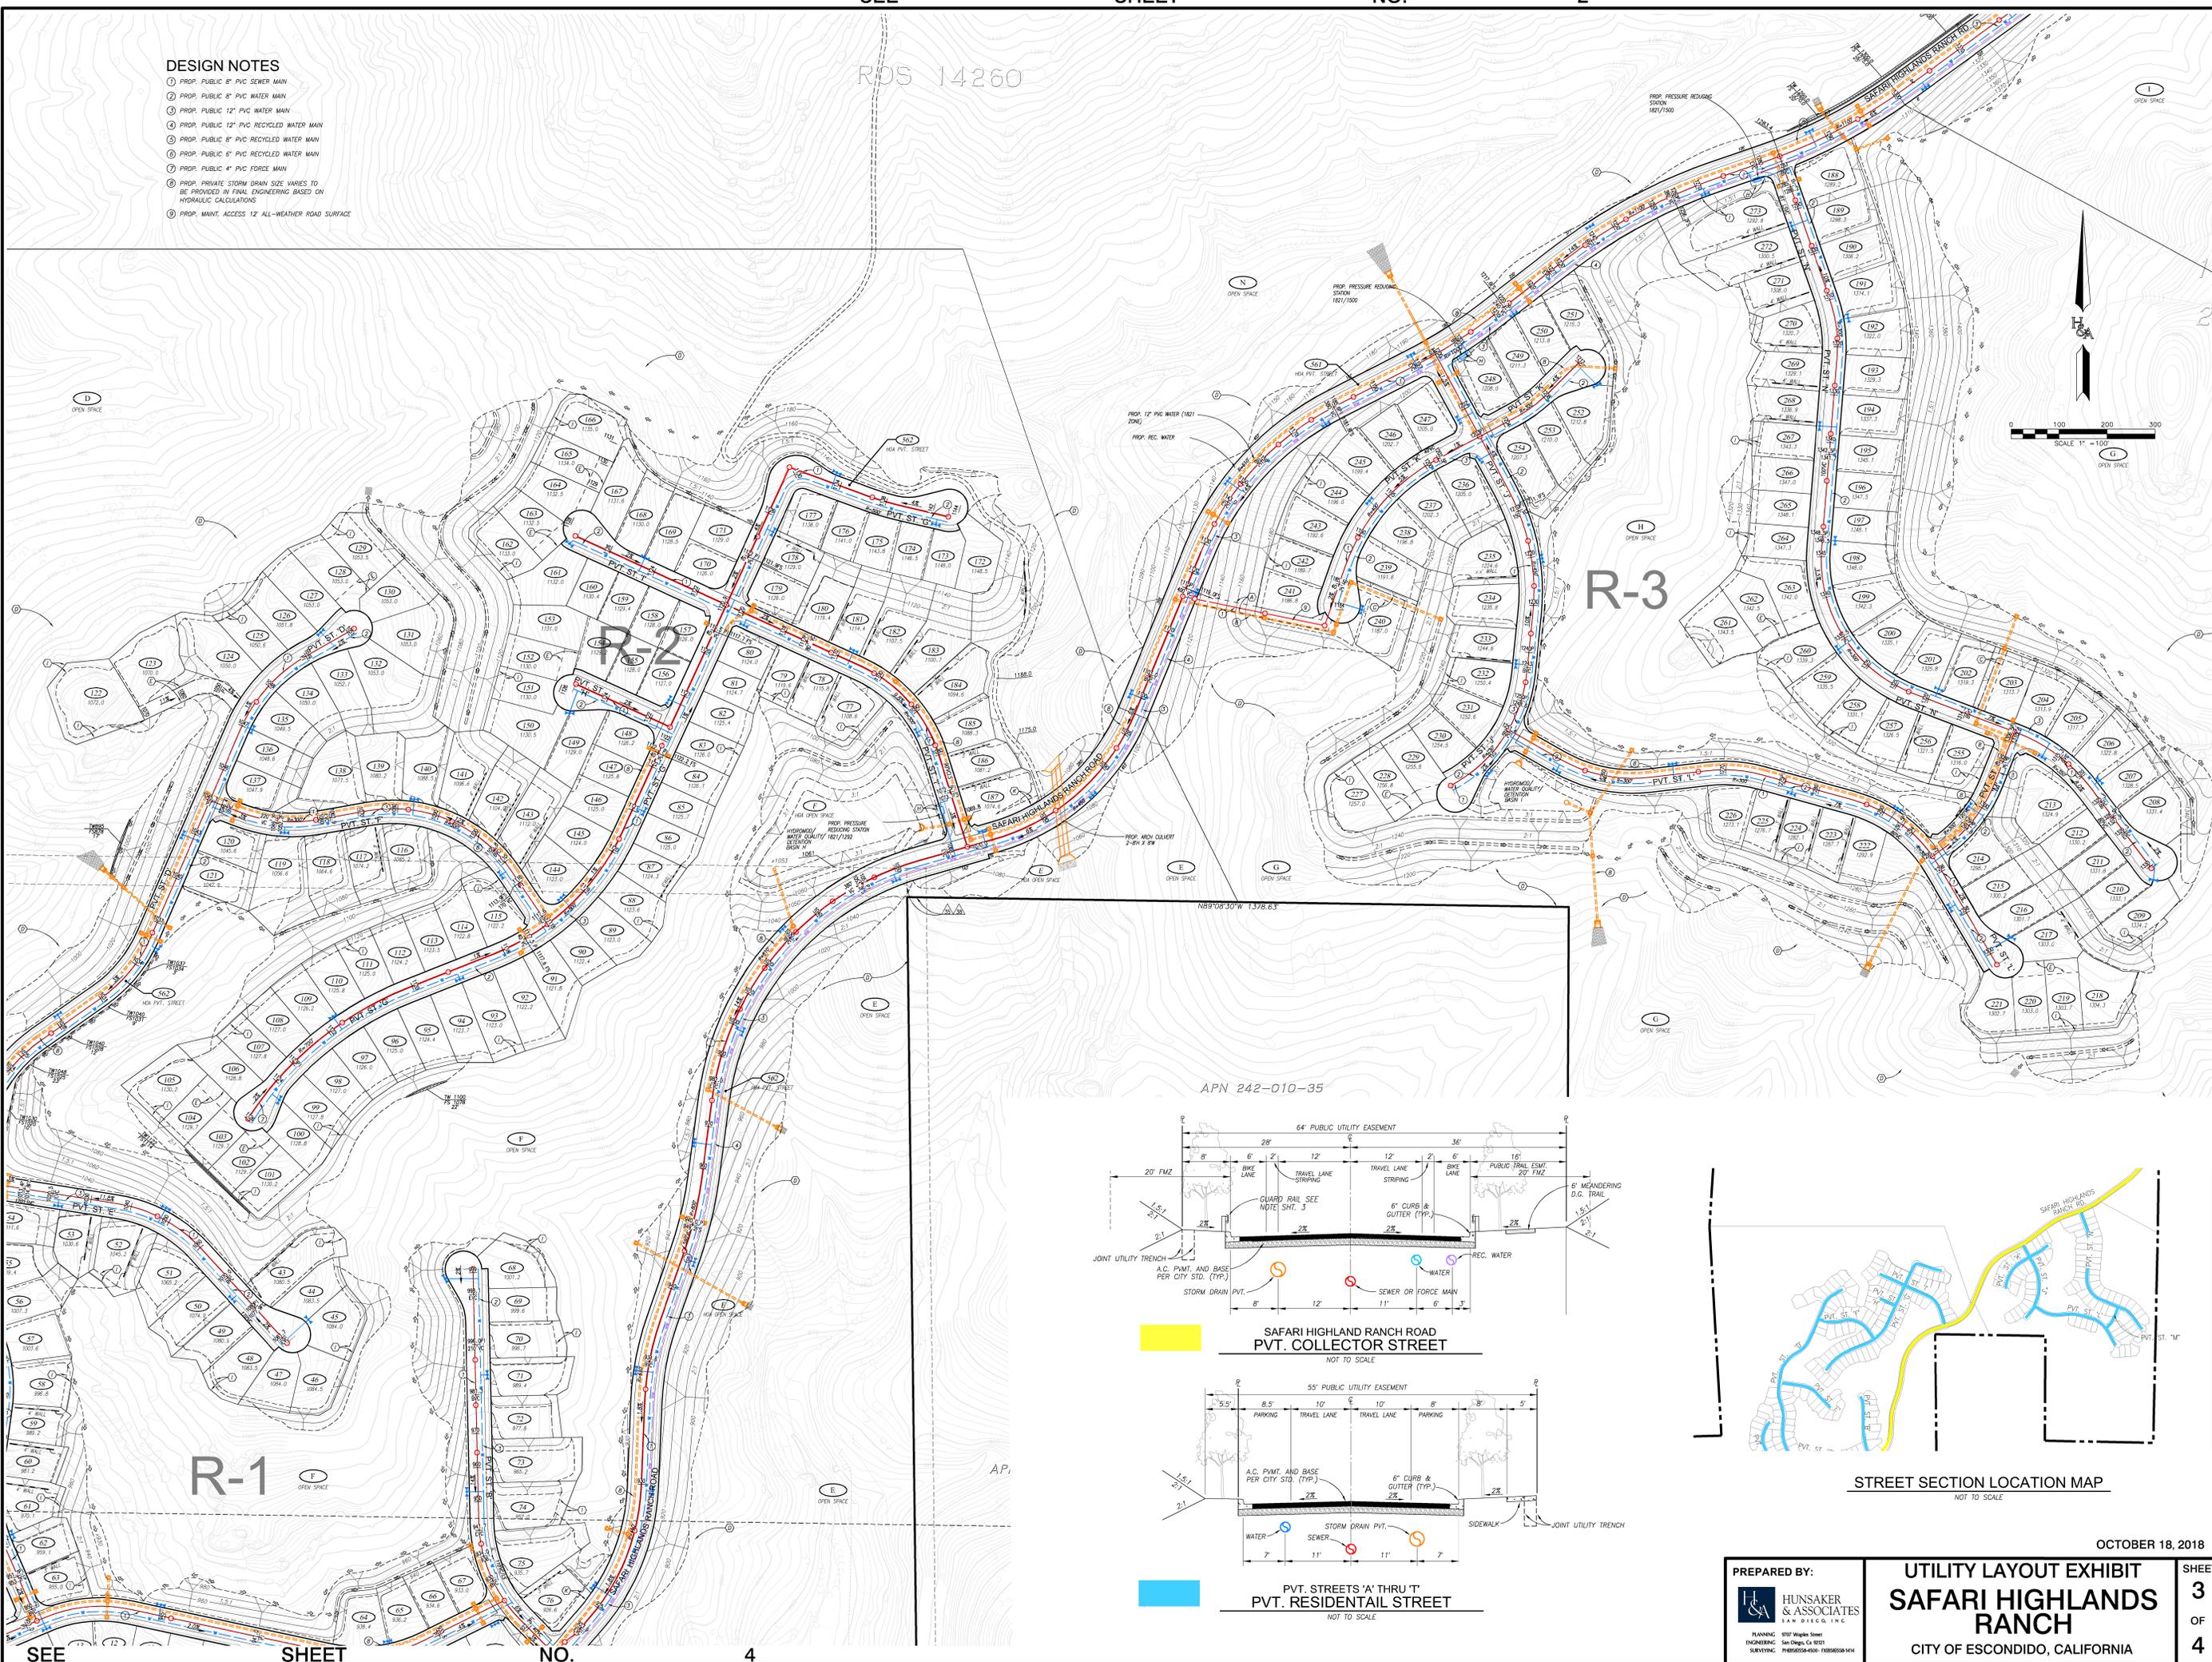

STREET SECTION LOCATION MAP
NOT TO SCALE

OCTOBER 18, 2018

PREPARED BY:


HUNSAKER & ASSOCIATES
CIVIL ENGINEERS

PLANNING: 3707 W. 10th Street, Suite 100, San Diego, CA 92104
ENGINEERING: 11111 San Diego Avenue, San Diego, CA 92121
SURVEYING: P# 8055538-4000 / F# 8055538-1414


UTILITY LAYOUT EXHIBIT
SAFARI HIGHLANDS RANCH
CITY OF ESCONDIDO, CALIFORNIA

SHEET 3 OF 4


R:\12111\&Pin\Exhibits\EX 077 UTILITY LAYOUT.dwg | Oct-23-2018 09:19

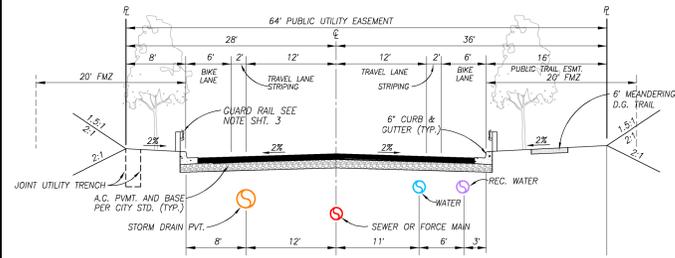


**SAFARI HIGHLAND RANCH ROAD
PVT. COLLECTOR STREET**
NOT TO SCALE

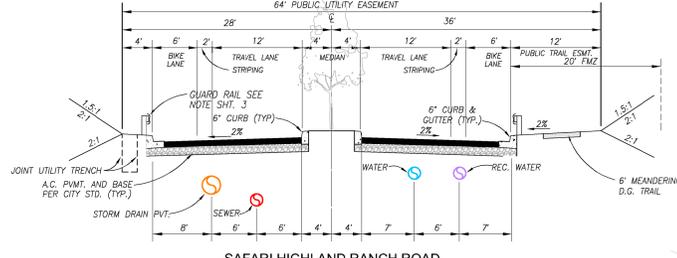



**SAFARI HIGHLAND RANCH ROAD
TRAFFIC CALMING MEDIAN
PVT. COLLECTOR STREET**
NOT TO SCALE

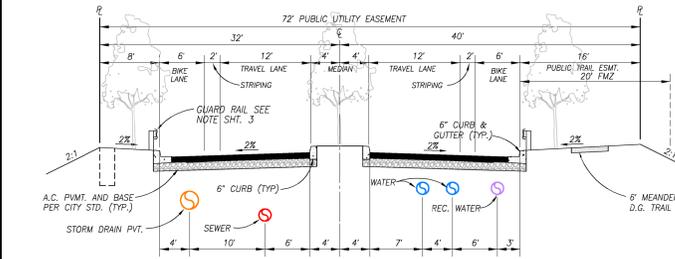

**SAFARI HIGHLAND RANCH ROAD
PVT. COLLECTOR ST.-MEDIAN**
NOT TO SCALE

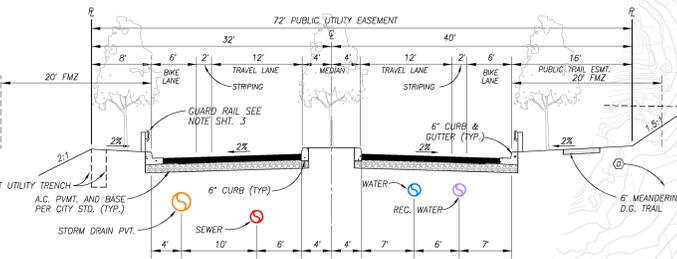

**SAFARI HIGHLAND RANCH ROAD
PVT. COLLECTOR ST.-MEDIAN**
NOT TO SCALE

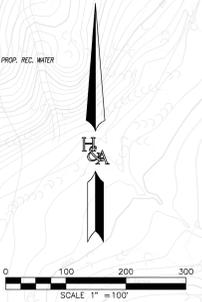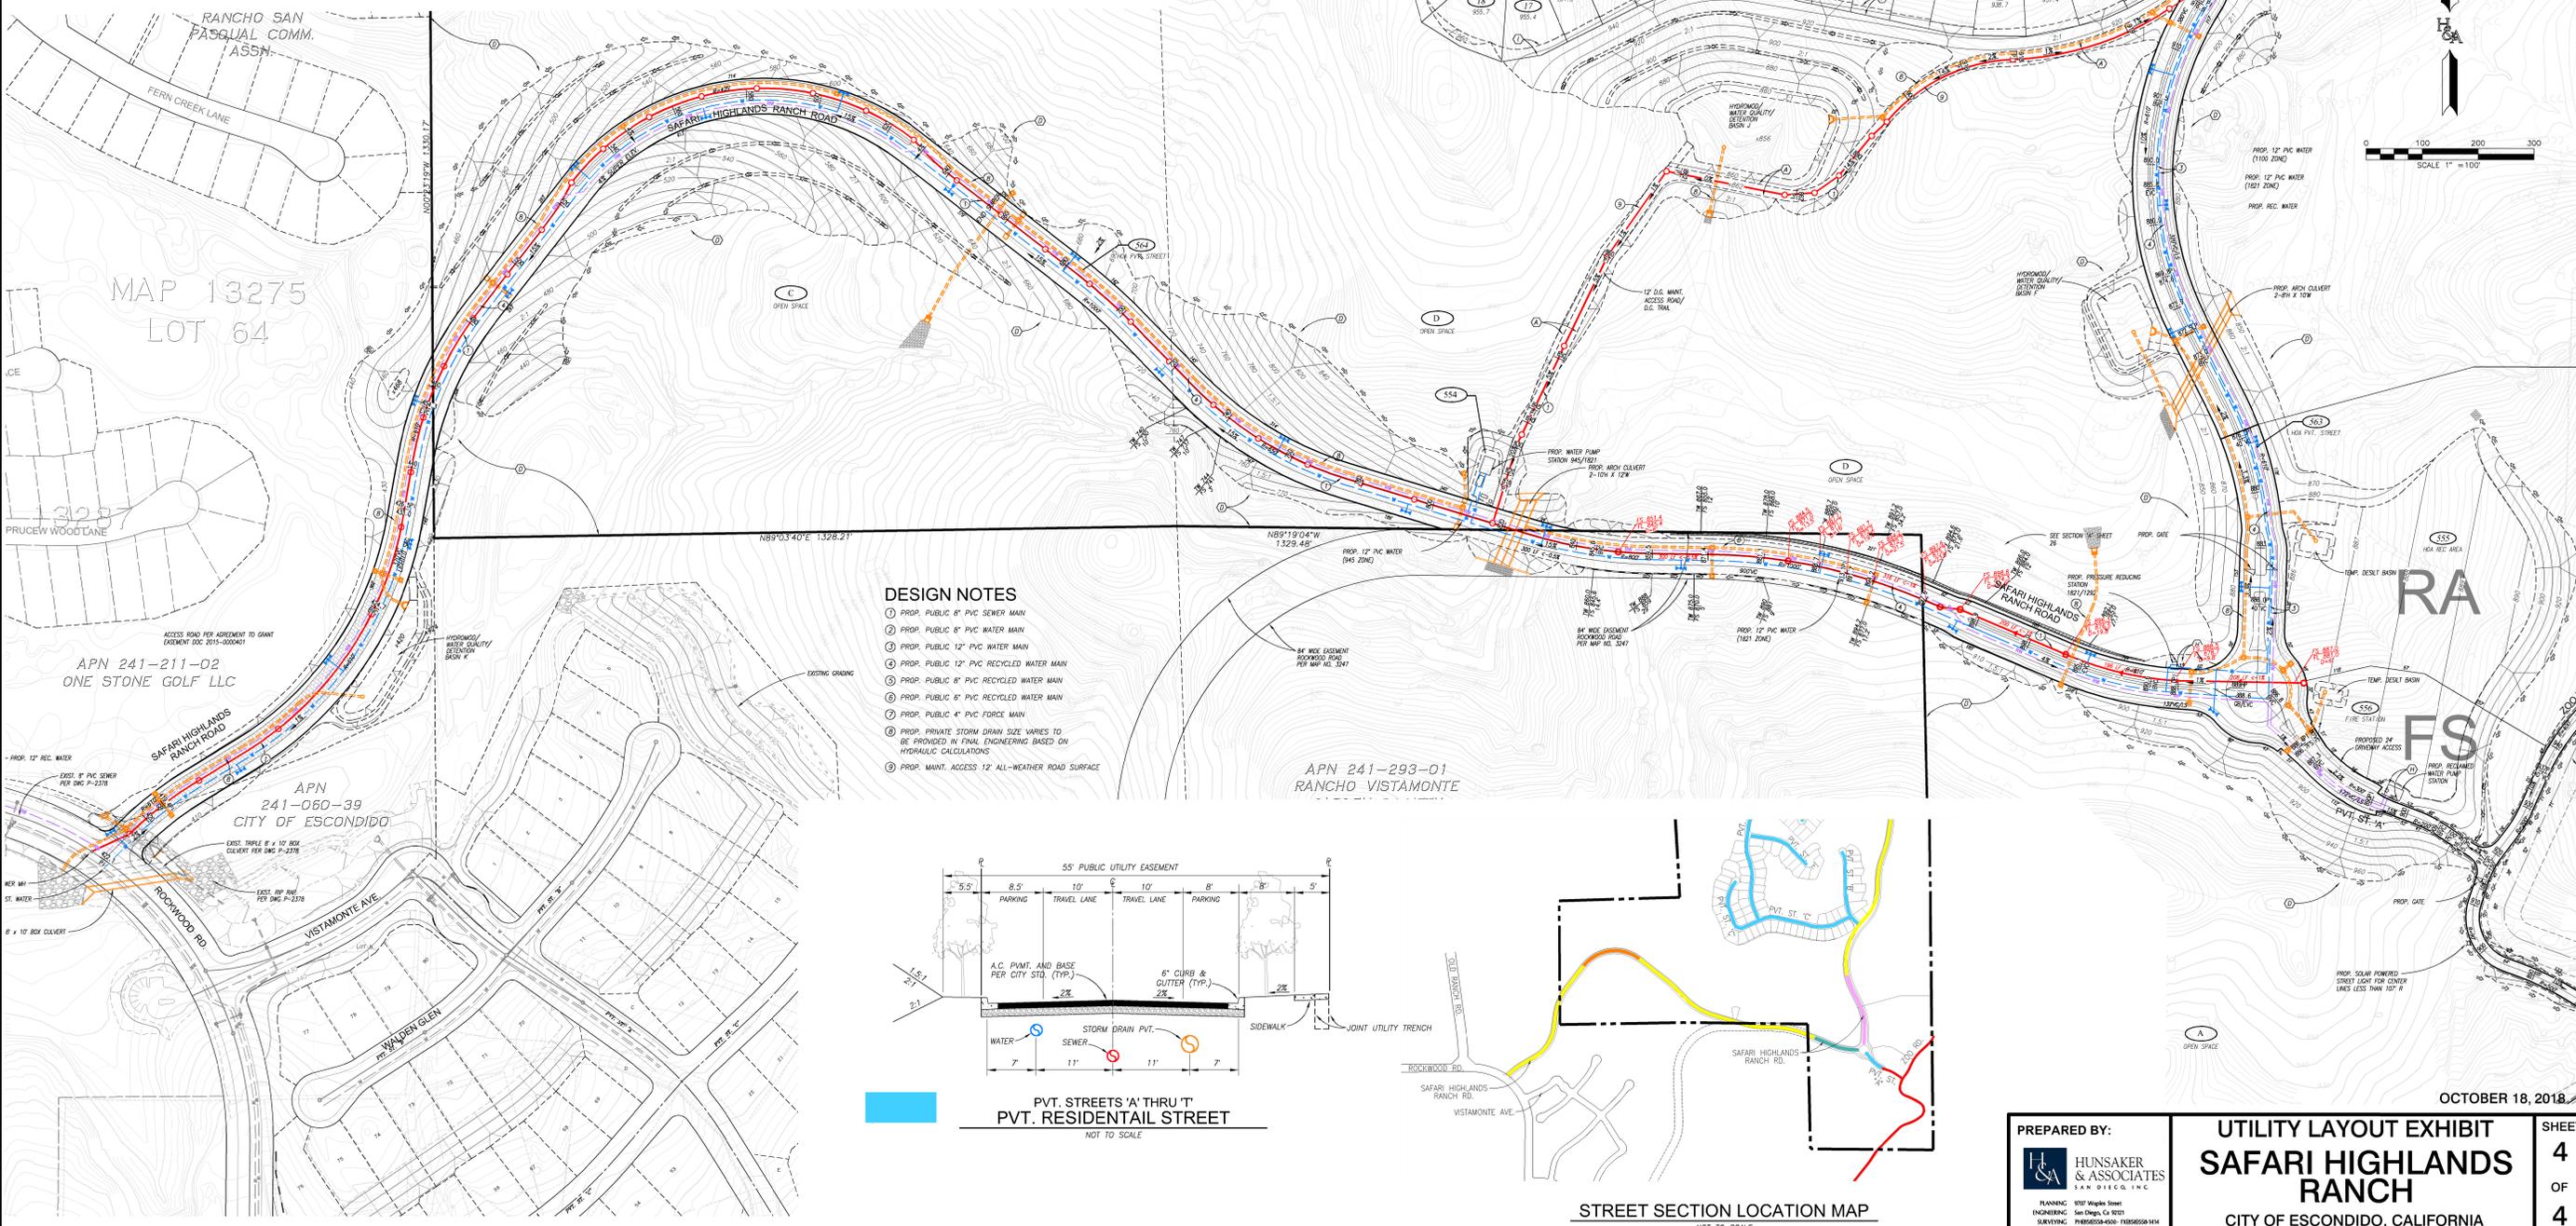

OCTOBER 18, 2018

PREPARED BY:
HUNSAKER & ASSOCIATES
LAW OFFICES, INC.

UTILITY LAYOUT EXHIBIT
SAFARI HIGHLANDS RANCH
CITY OF ESCONDIDO, CALIFORNIA

SHEET 4 OF 4

PLANNING: 3007 Maple Drive, San Diego, CA 92101
SURVEYING: PH 858558-4500 / FB 858558-1414

R:\12111\&Pin\Exhibits\EX 077 UTILITY LAYOUT.dwg [Oct-23-2018] 6:18