

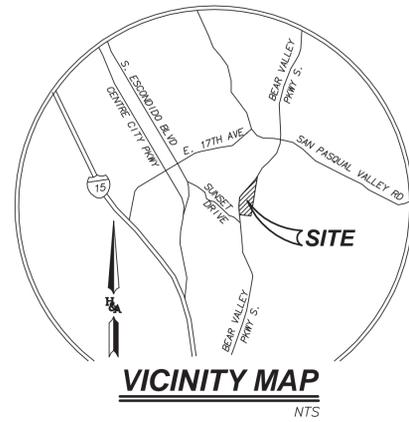


SPECIFIC PLAN FOR THE ALIGNMENT OF: BEAR VALLEY PARKWAY (FULL WIDTH)

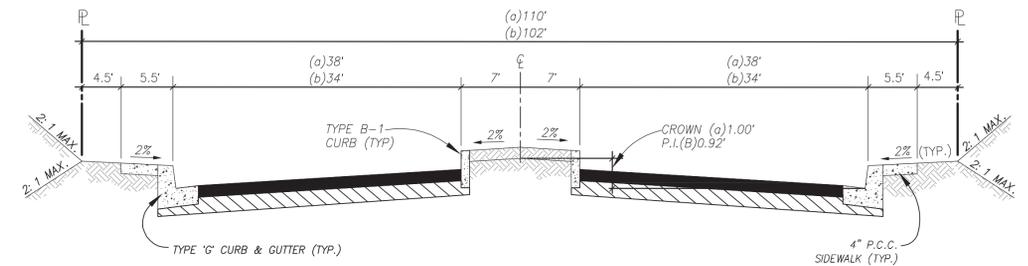

LEGEND

EXISTING FENCE	— x — x — x —
EXISTING MANHOLE	⊙
EXISTING MAILBOX	□ MB
EXISTING POWER POLE	○
EXISTING STREET SIGN	⊥
EXISTING LANDSCAPING	⊙ ⊗
EXISTING ELECTRICAL BOX	□
EXISTING CONTOURS	— 600 —
PROPOSED CONTOURS	— 600 —
PROPOSED SLOPE (2:1 MAX.)	— 2:1 —
LIMITS OF PROPOSED GRADING/DAYLIGHT	— — — — —

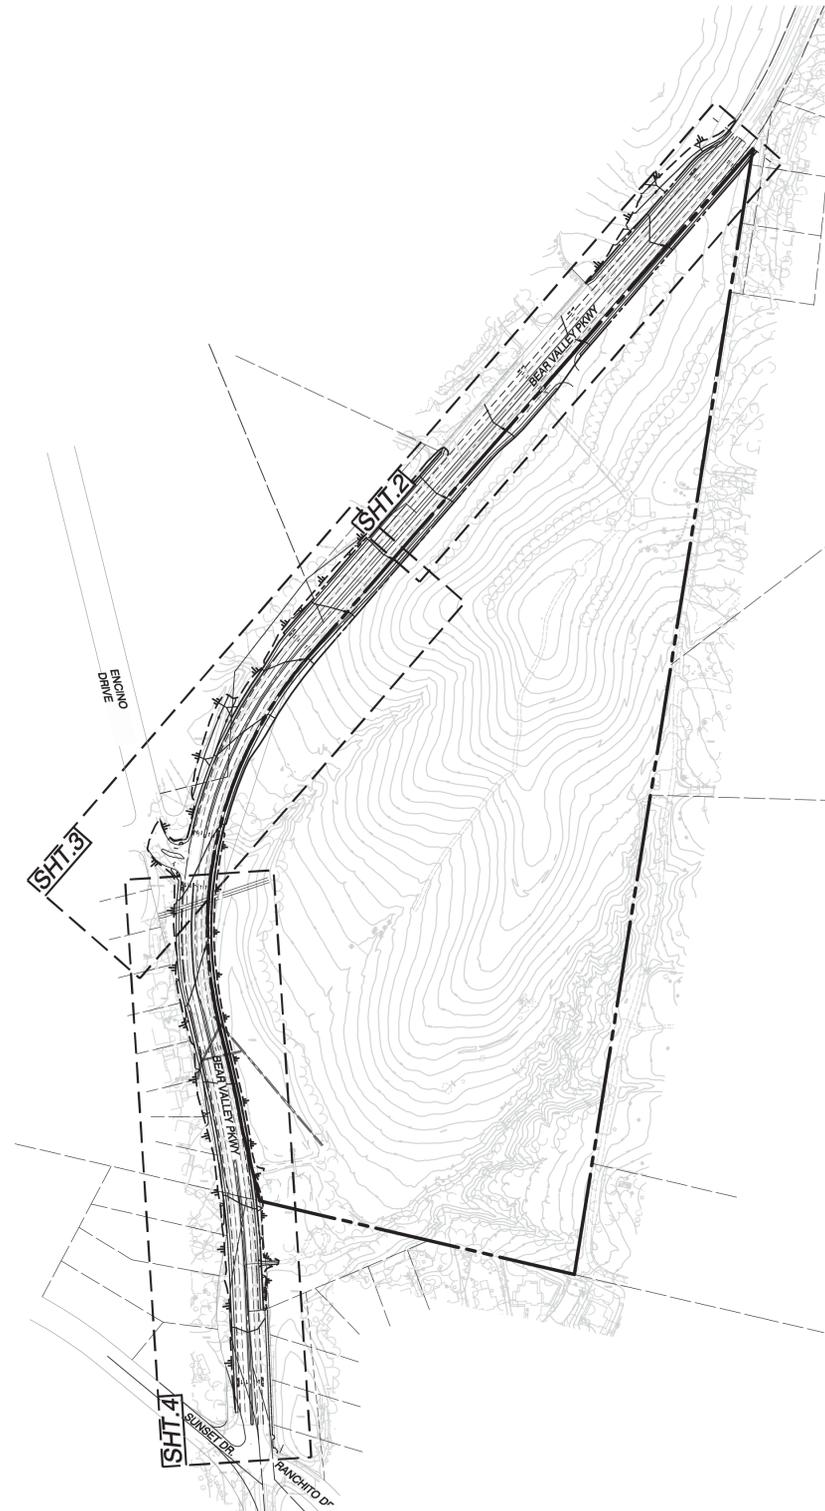

SHEET INDEX

SHEET 1	TITLE SHEET / CITY STREET SECTION
SHEET 2	SPECIFIC ROAD PLAN FOR BEAR VALLEY PKWY
SHEET 3	SPECIFIC ROAD PLAN FOR BEAR VALLEY PKWY
SHEET 4	SPECIFIC ROAD PLAN FOR BEAR VALLEY PKWY

CERTIFICATION OF ADOPTION

CITY COUNCIL RESOLUTION NUMBER _____
ON THIS ____ DAY OF ____ 20__


PLANNING DEPARTMENT:

DIRECTOR COMMUNITY DEVELOPMENT DATE _____

ENGINEERING DEPARTMENT:



DIRECTOR PUBLIC WORKS / ENGINEERING DATE _____

CONSTRUCTION RECORD	REFERENCES	DATE	BY	REVISIONS	APP'D	DATE	BENCH MARK	SCALE	OFFICE	DESIGNED BY	DRAWN BY	CHECKED BY	APPROVED	CITY OF ESCONDIDO	DEPT. OF PUBLIC WORKS	Drawing No.
CONTRACTOR							BENCH NUMBER	HORIZONTAL		SRC	SRC	RM		SPECIFIC PLAN FOR THE ALIGNMENT OF:		XX-XXXX
INSPECTOR							DESCRIPTION	AS NOTED	FILMED	PLANS PREPARED UNDER SUPERVISION OF			BY			Sheet 1 of 4
DATE COMPLETED							ELEV. ?	VERTICAL	TRAFFIC	DATE	R.C.E. NO.		DEPUTY DIRECTOR OF ENGINEERING SERVICES	BEAR VALLEY PARKWAY		

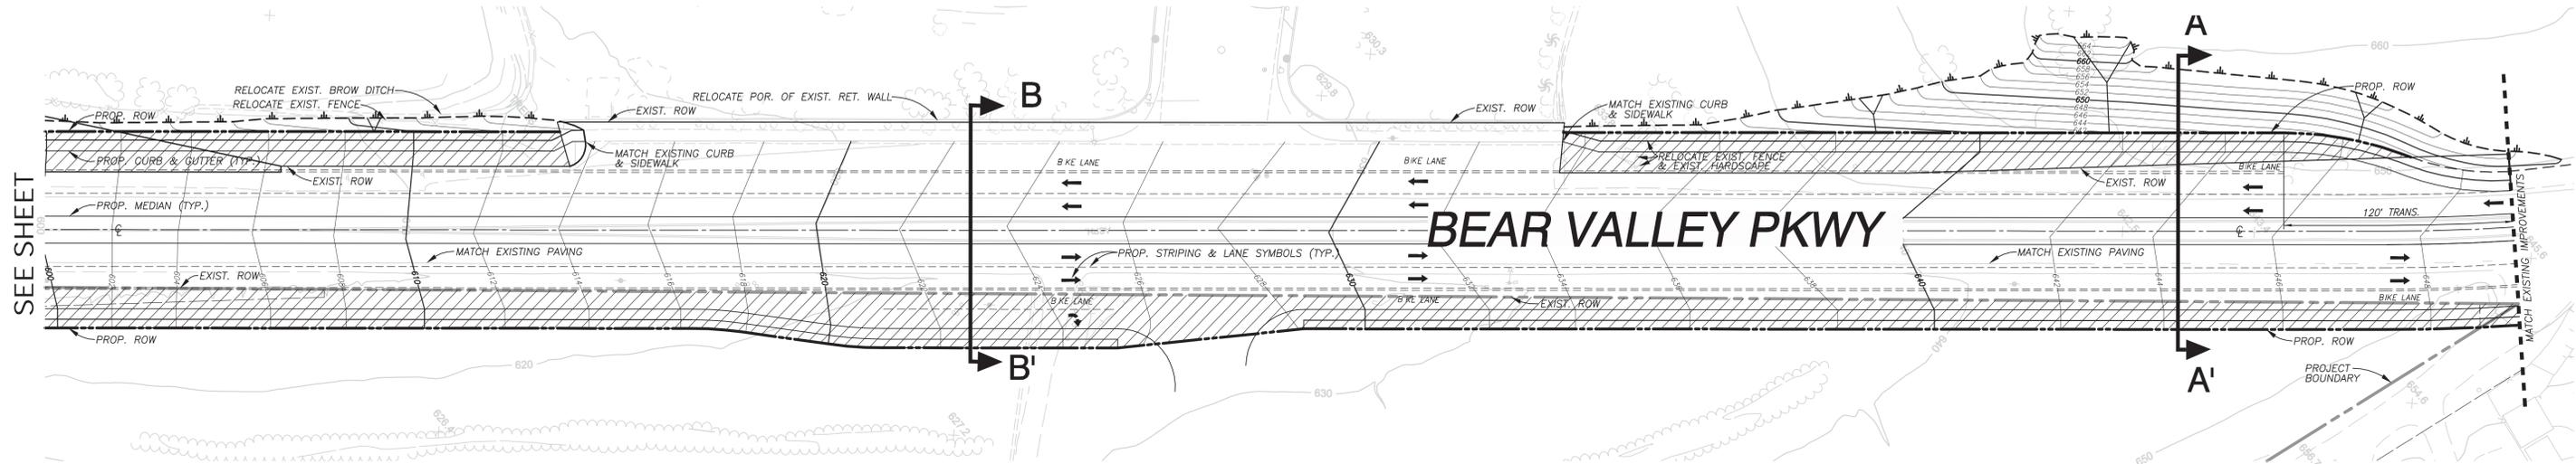


SEE SHEET

: EXIST. RIGHT OF WAY TO BE ACQUIRED/DEDICATED

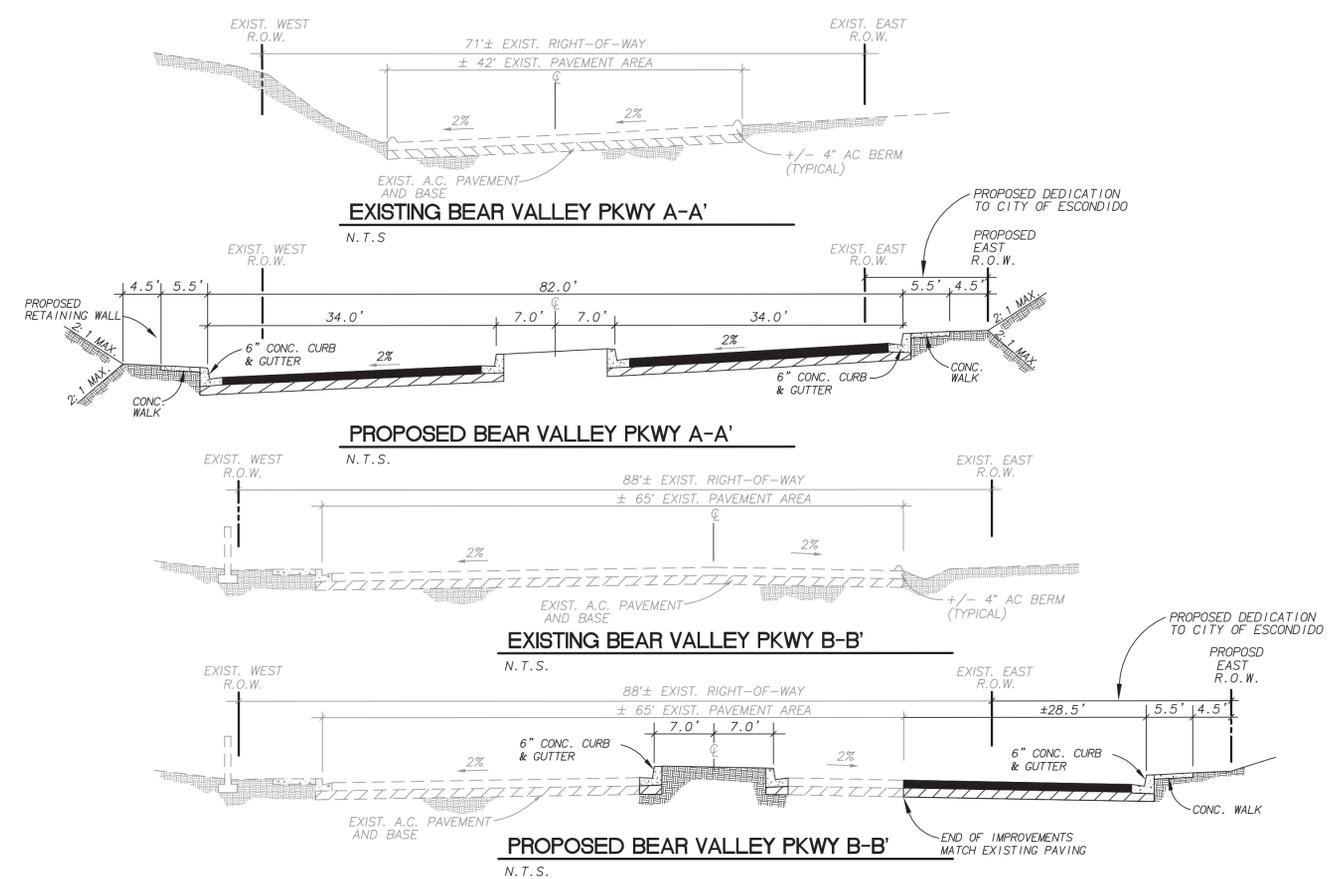
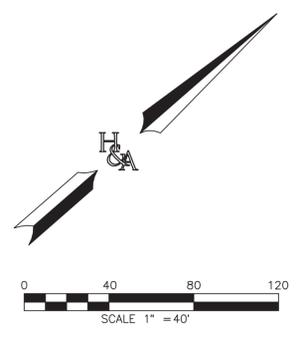


CONSTRUCTION RECORD	REFERENCES	DATE	BY	REVISIONS	APP'D	DATE	BENCH MARK	SCALE	OFFICE	DESIGNED BY	DRAWN BY	CHECKED BY	APPROVED
CONTRACTOR							BENCH NUMBER	HORIZONTAL AS NOTED	FILMED	SRC	SRC	RM	
INSPECTOR							DESCRIPTION	VERTICAL AS NOTED	TRAFFIC	PLANS PREPARED UNDER SUPERVISION OF	DATE	BY	
DATE COMPLETED							ELEV. ?			R.C.E. NO.			DEPUTY DIRECTOR OF ENGINEERING SERVICES

CITY OF ESCONDIDO DEPT. OF PUBLIC WORKS Drawing No. XX-XXXX
 SPECIFIC PLAN FOR THE ALIGNMENT OF: BEAR VALLEY PARKWAY
 Sheet 2 of 4

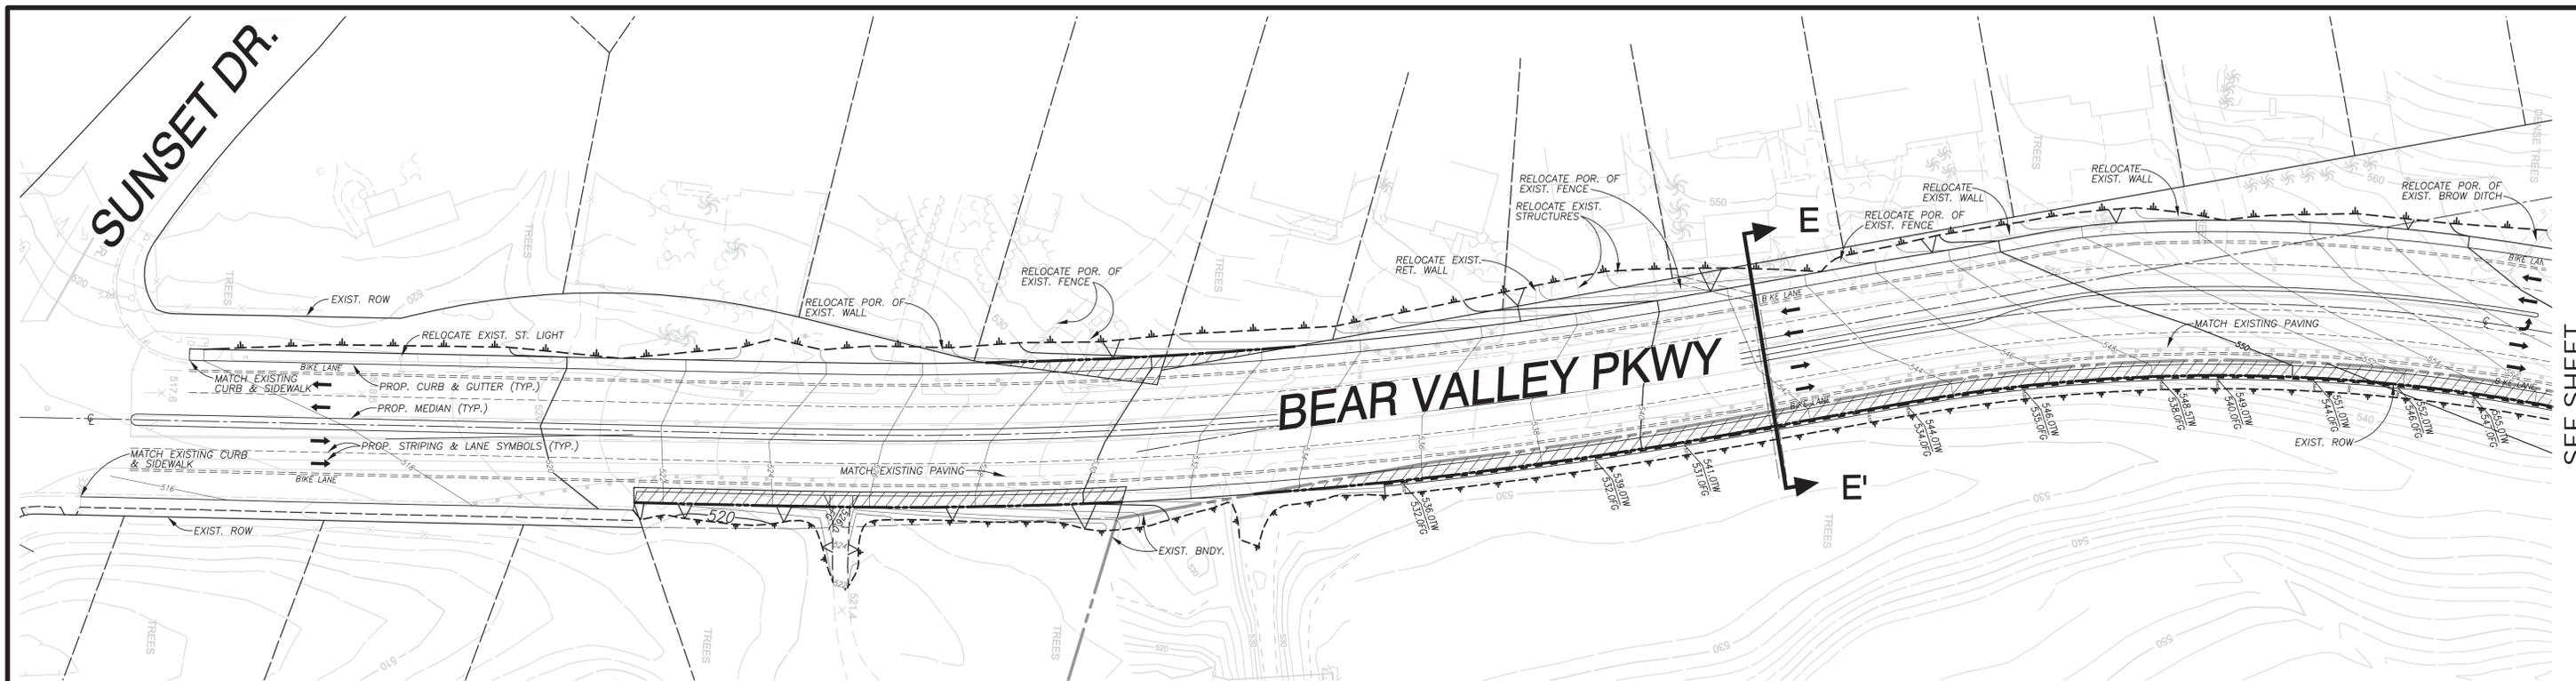

: EXIST. RIGHT OF WAY TO BE ACQUIRED/DEDICATED

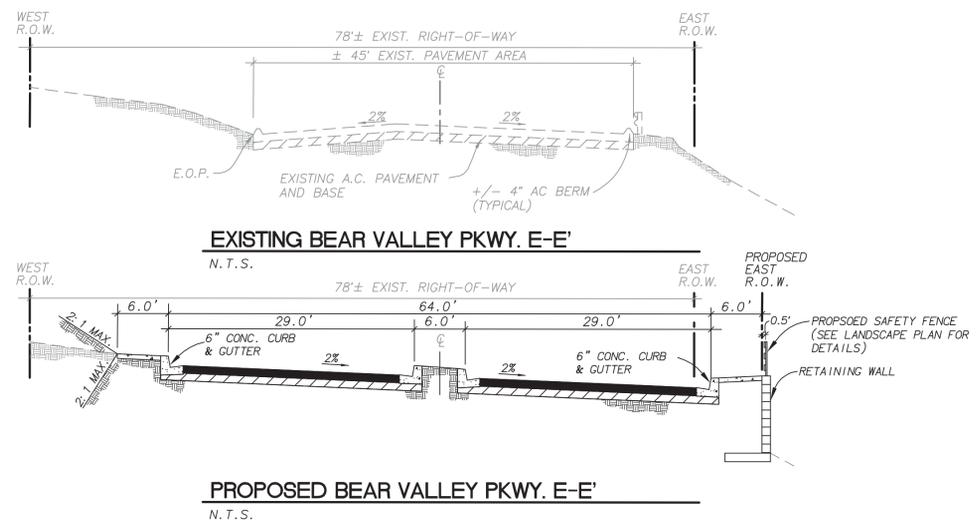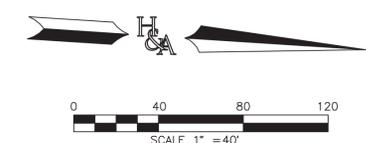

CONSTRUCTION RECORD	REFERENCES	DATE	BY	REVISIONS	APP'D	DATE	BENCH MARK	SCALE	OFFICE	DESIGNED BY	DRAWN BY	CHECKED BY	APPROVED
CONTRACTOR							BENCH NUMBER	HORIZONTAL		SRC	SRC	RM	
INSPECTOR							DESCRIPTION	AS NOTED	FILMED	PLANS PREPARED UNDER SUPERVISION OF			
DATE COMPLETED							ELEV. ?	VERTICAL	TRAFFIC			DATE	BY
								AS NOTED				R.C.E. NO.	DEPUTY DIRECTOR OF ENGINEERING SERVICES

CITY OF ESCONDIDO DEPT. OF PUBLIC WORKS Drawing No. XX-XXXX

SPECIFIC PLAN FOR THE ALIGNMENT OF: BEAR VALLEY PARKWAY

Sheet 4 of 4