

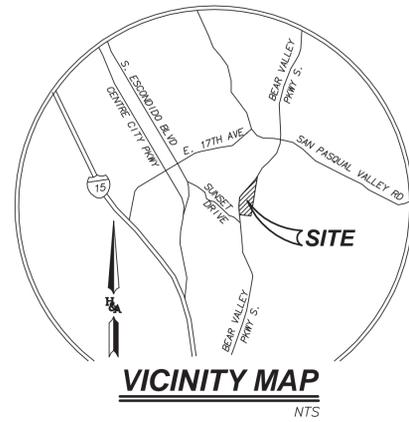


# SPECIFIC PLAN FOR THE ALIGNMENT OF: BEAR VALLEY PARKWAY (PROPOSED BY PROJECT)

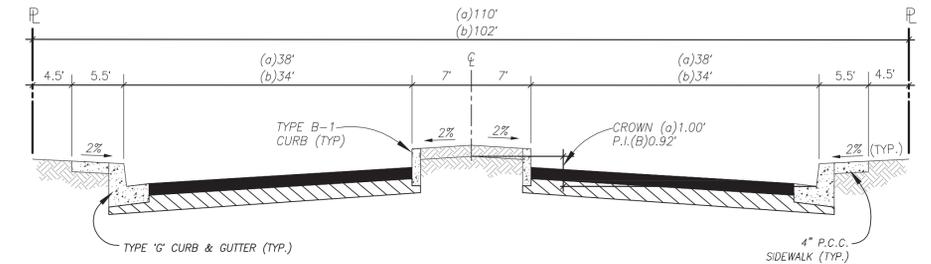

**LEGEND**

- EXISTING FENCE — x — x — x —
- EXISTING MANHOLE ⊙
- EXISTING MAILBOX □ MB
- EXISTING POWER POLE — o —
- EXISTING STREET SIGN ⊥
- EXISTING LANDSCAPING ⊙
- EXISTING ELECTRICAL BOX □
- EXISTING CONTOURS — 600 —
- PROPOSED CONTOURS — 600 —
- PROPOSED SLOPE (2:1 MAX.) — V —
- LIMITS OF PROPOSED GRADING/DAYLIGHT — — — — —


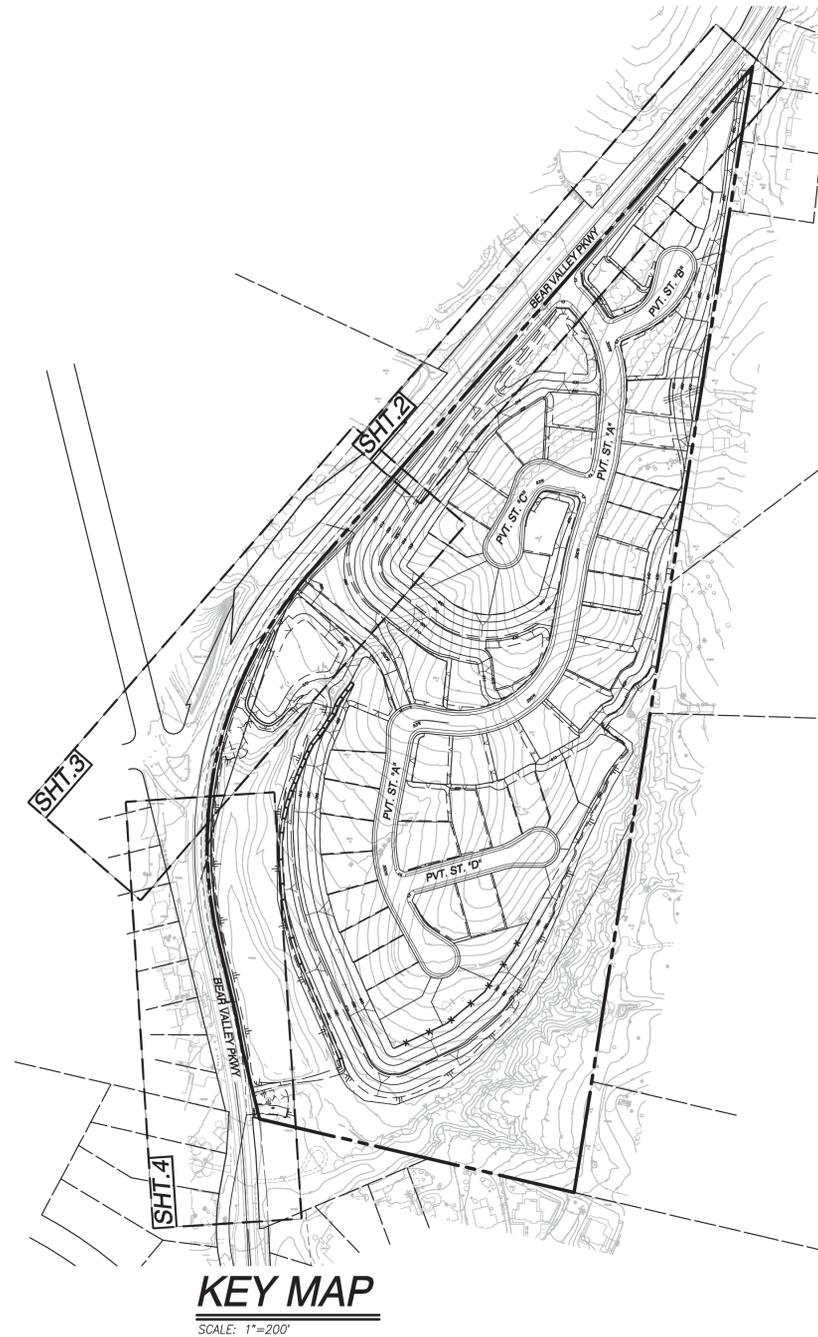


**SHEET INDEX**


- SHEET 1 TITLE SHEET / CITY STREET SECTION
- SHEET 2 SPECIFIC ROAD PLAN FOR BEAR VALLEY PKWY
- SHEET 3 SPECIFIC ROAD PLAN FOR BEAR VALLEY PKWY
- SHEET 4 SPECIFIC ROAD PLAN FOR BEAR VALLEY PKWY

CERTIFICATION OF ADOPTION	
CITY COUNCIL RESOLUTION NUMBER _____	
ON THIS ____ DAY OF ____ 20 ____ .	
PLANNING DEPARTMENT:	
_____ DIRECTOR COMMUNITY DEVELOPMENT	_____ DATE
ENGINEERING DEPARTMENT:	
_____ DIRECTOR PUBLIC WORKS / ENGINEERING	_____ DATE

CONSTRUCTION RECORD	REFERENCES	DATE	BY	REVISIONS	APP'D	DATE	BENCH MARK	SCALE	OFFICE	DESIGNED BY	DRAWN BY	CHECKED BY	APPROVED	CITY OF ESCONDIDO	DEPT. OF PUBLIC WORKS	Drawing No.
CONTRACTOR _____							BENCH NUMBER _____ DESCRIPTION _____	HORIZONTAL _____ AS NOTED _____	OFFICE _____	SRC _____ PLANS PREPARED UNDER SUPERVISION OF _____	SRC _____	RM _____	_____	SPECIFIC PLAN FOR THE ALIGNMENT OF: <b>BEAR VALLEY PARKWAY</b>		<b>XX-XXXX</b>
INSPECTOR _____							ELEV. ? _____	VERTICAL _____ AS NOTED _____	TRAFFIC _____	DATE _____		BY _____	DEPUTY DIRECTOR OF ENGINEERING SERVICES			Sheet 1 of 4
DATE COMPLETED _____										R.C.E. NO. _____						

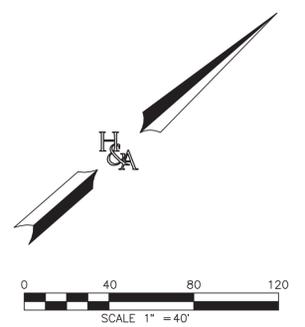
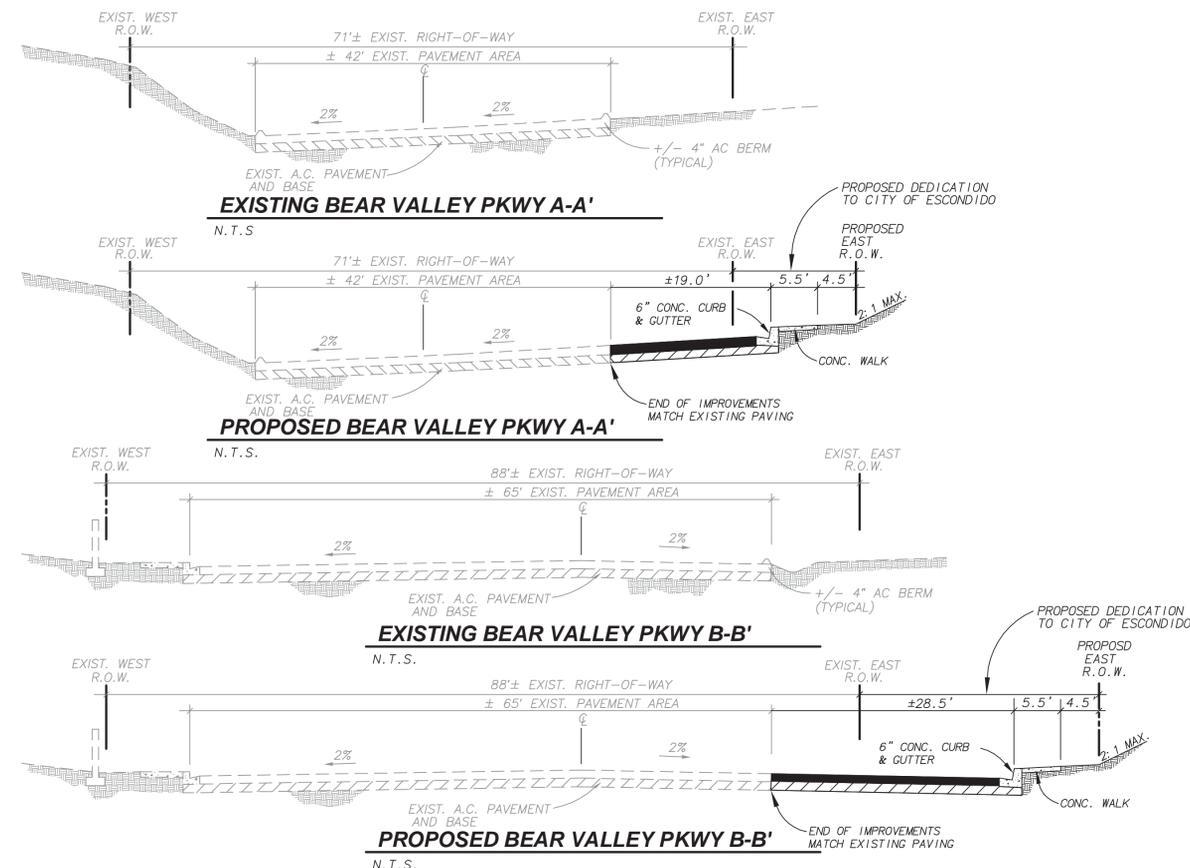


CONSTRUCTION RECORD	REFERENCES	DATE	BY	REVISIONS	APP'D	DATE	BENCH MARK	SCALE	OFFICE	DESIGNED BY	DRAWN BY	CHECKED BY	APPROVED	CITY OF ESCONDIDO	DEPT. OF PUBLIC WORKS	Drawing No.
CONTRACTOR							BENCH NUMBER	HORIZONTAL		SRC	SRC	RM		SPECIFIC PLAN FOR THE ALIGNMENT OF:		XX-XXXX
INSPECTOR							DESCRIPTION	AS NOTED	FILMED	PLANS PREPARED UNDER SUPERVISION OF			BY	BEAR VALLEY PARKWAY		Sheet 2 of 4
DATE COMPLETED							ELEV. ?	VERTICAL	TRAFFIC	DATE	R.C.E. NO.		DEPUTY DIRECTOR OF ENGINEERING SERVICES			

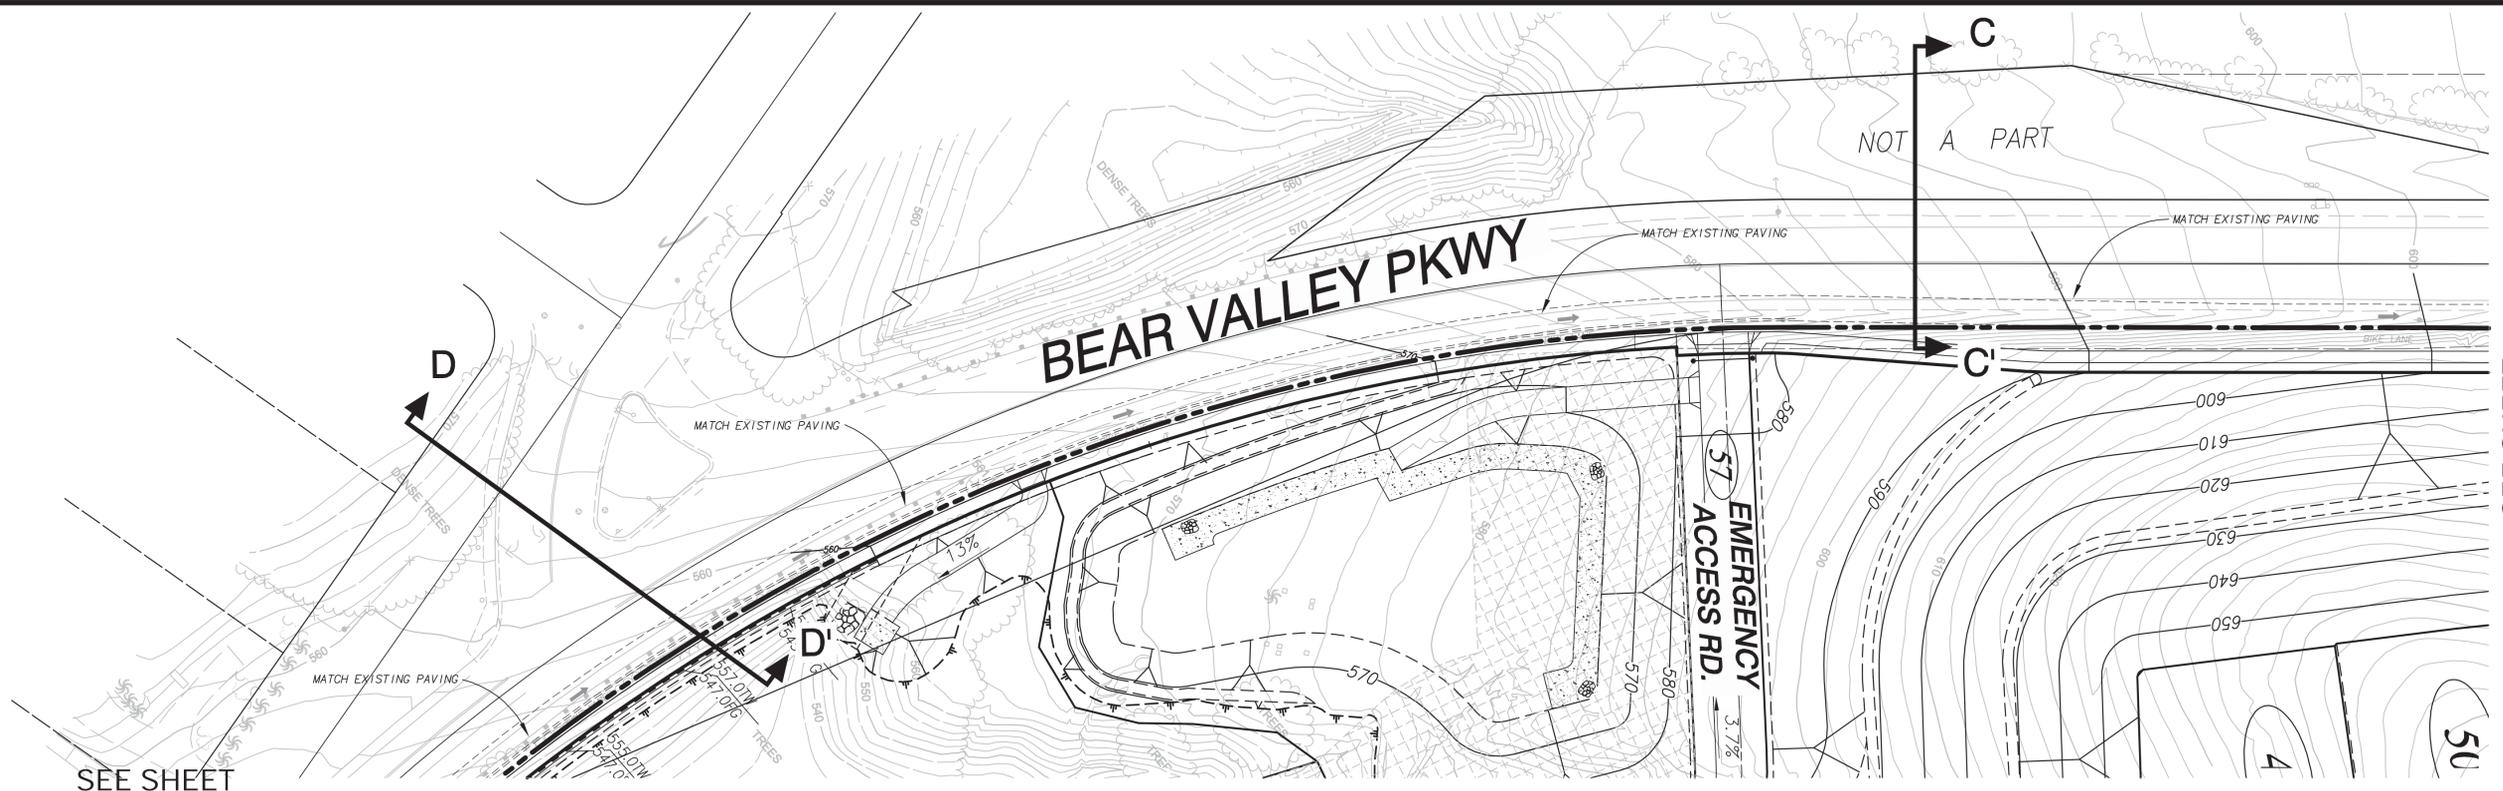




SEE SHEET

SEE SHEET

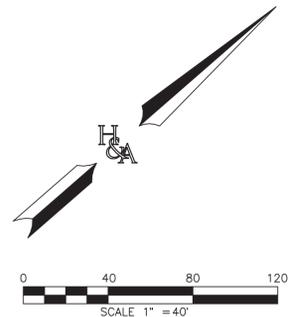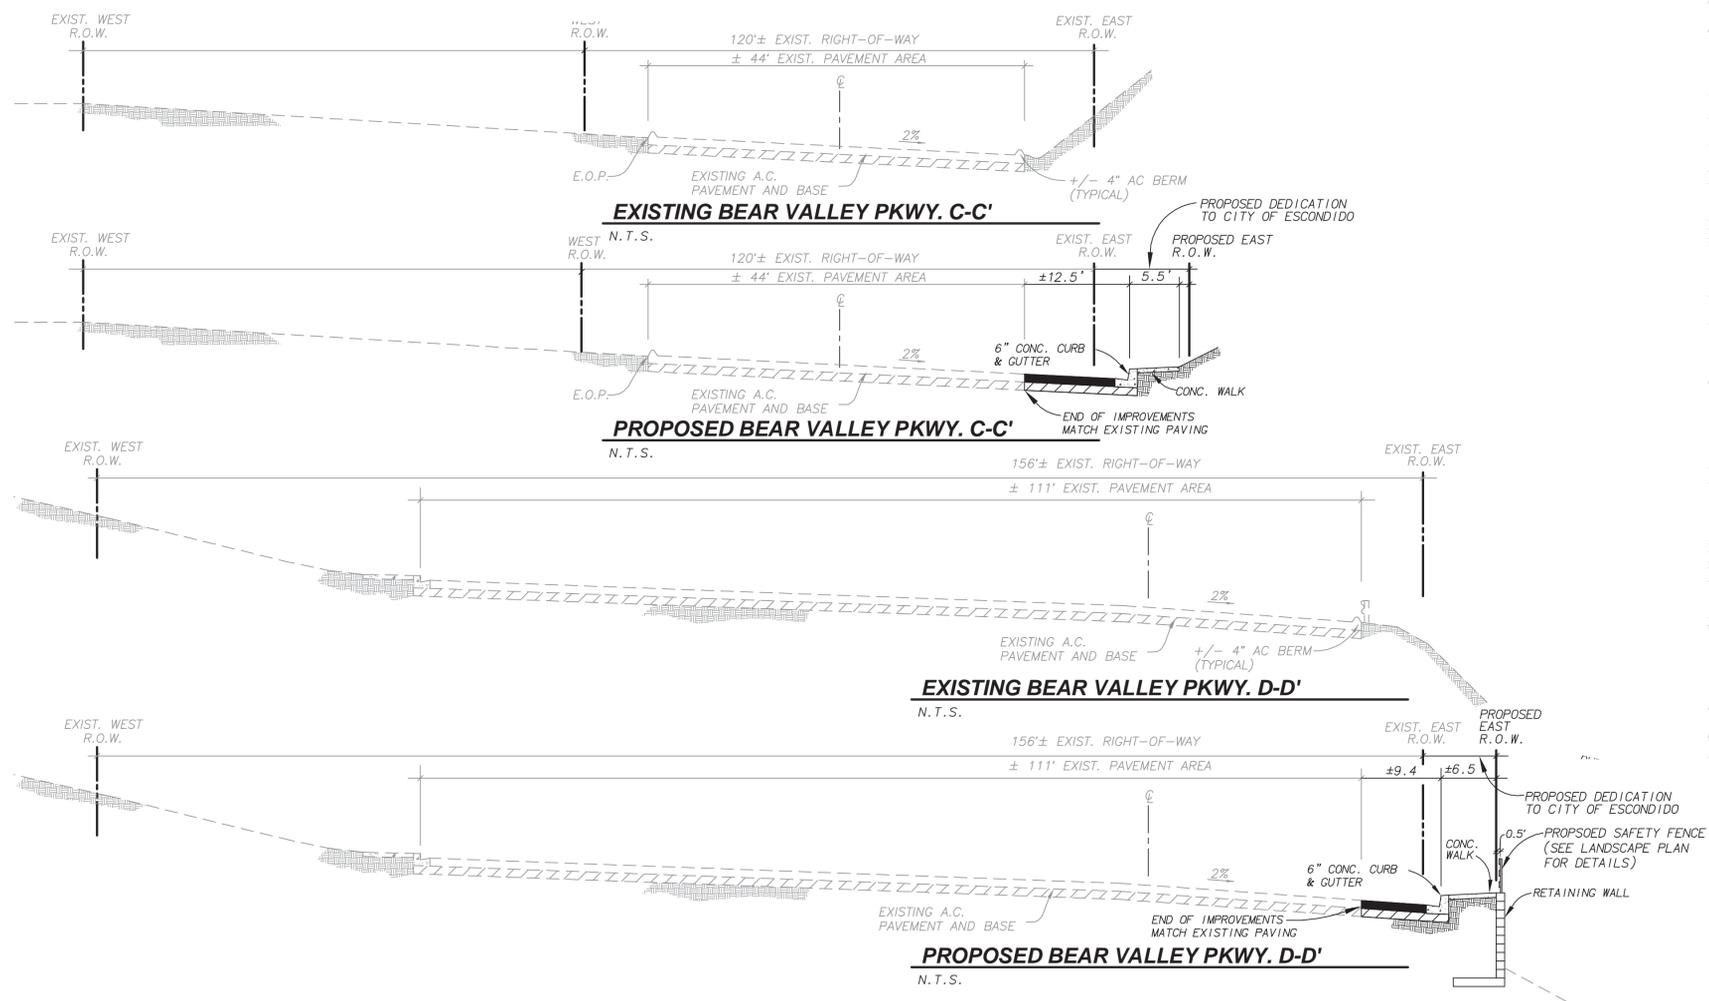

CONSTRUCTION RECORD	REFERENCES	DATE	BY	REVISIONS	APP'D	DATE	BENCH MARK	SCALE	OFFICE	DESIGNED BY	DRAWN BY	CHECKED BY	APPROVED
CONTRACTOR							BENCH NUMBER DESCRIPTION	HORIZONTAL AS NOTED	FILMED	SRC	SRC	RM	
INSPECTOR								VERTICAL AS NOTED	TRAFFIC	PLANS PREPARED UNDER SUPERVISION OF		DATE	BY
DATE COMPLETED							ELEV. ?					R.C.E. NO.	DEPUTY DIRECTOR OF ENGINEERING SERVICES

CITY OF ESCONDIDO DEPT. OF PUBLIC WORKS Drawing No. XX-XXXX  
 SPECIFIC PLAN FOR THE ALIGNMENT OF BEAR VALLEY PARKWAY  
 Sheet 3 of 4

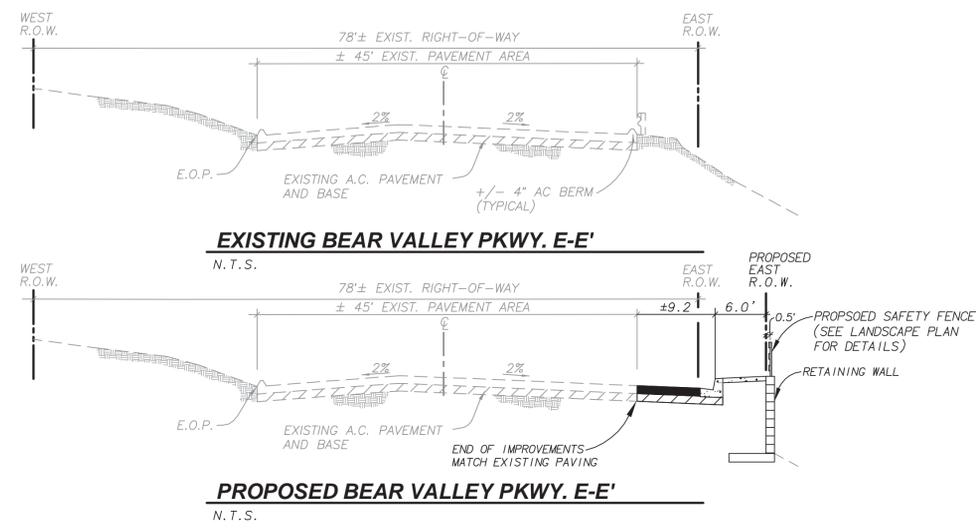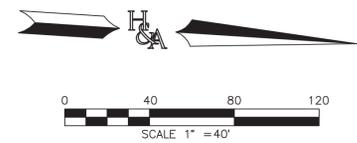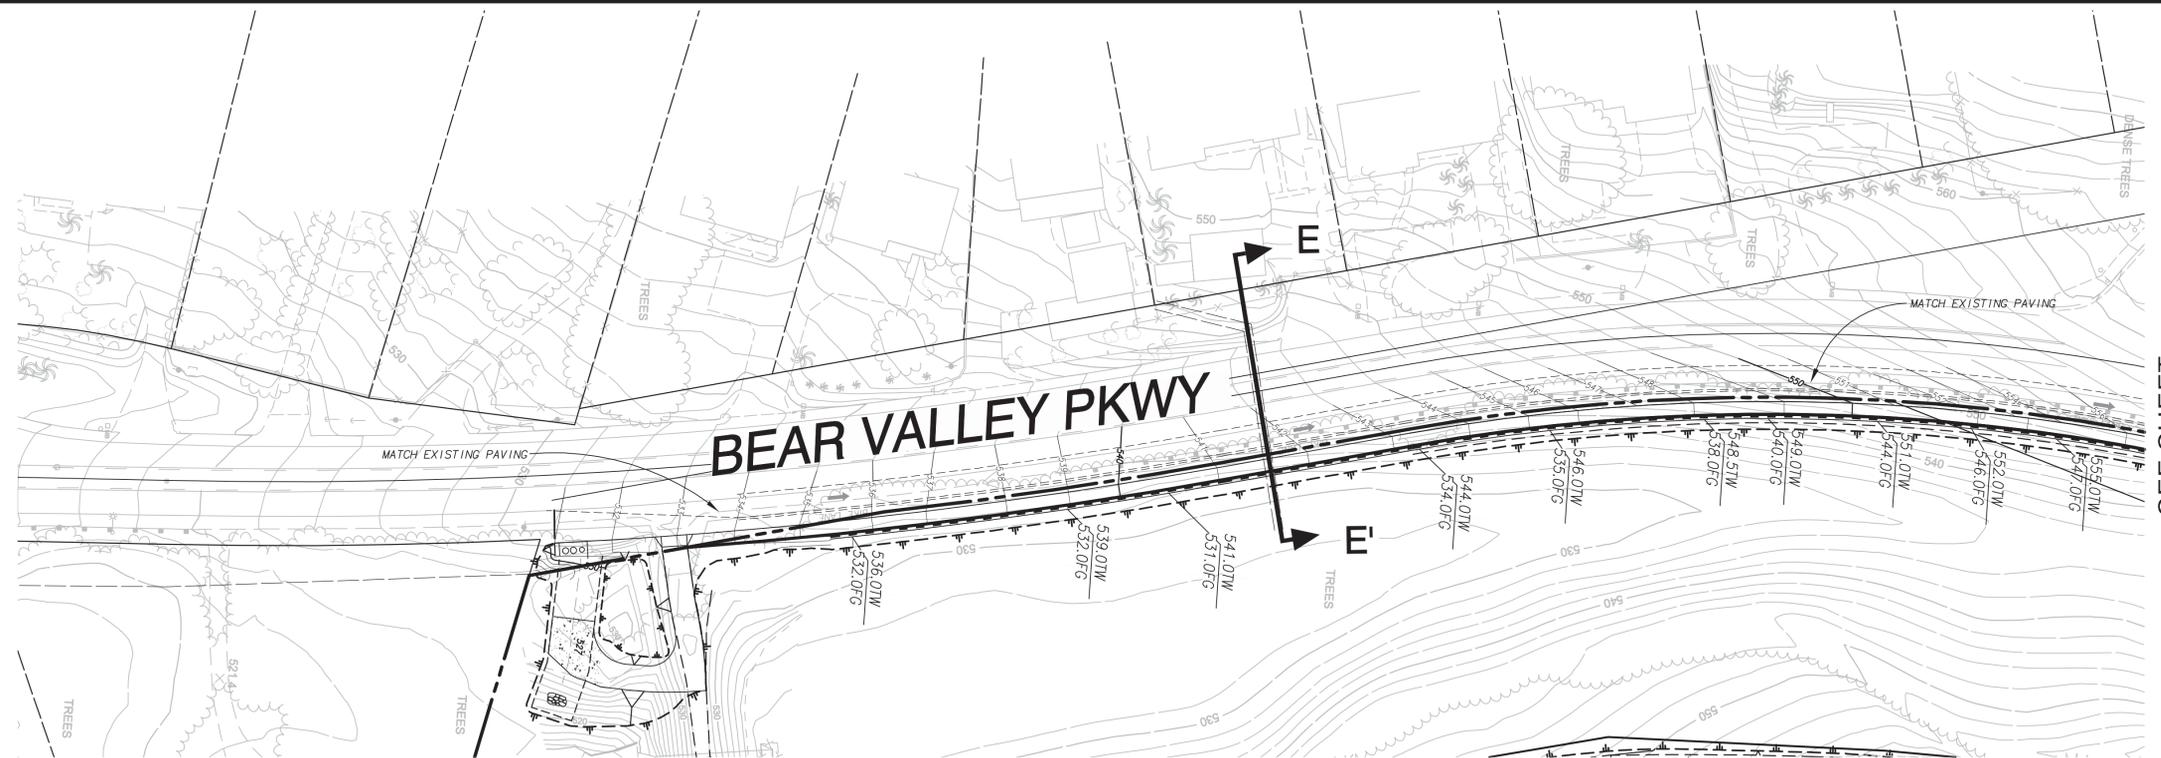

CONSTRUCTION RECORD	REFERENCES	DATE	BY	REVISIONS	APP'D	DATE	BENCH MARK	SCALE	OFFICE	DESIGNED BY	DRAWN BY	CHECKED BY	APPROVED
CONTRACTOR							BENCH NUMBER	HORIZONTAL		SRC	SRC	RM	
INSPECTOR							DESCRIPTION	AS NOTED	FILMED	PLANS PREPARED UNDER SUPERVISION OF			
DATE COMPLETED							ELEV. ?	VERTICAL	TRAFFIC			DATE	BY
								AS NOTED				R.C.E. NO.	DEPUTY DIRECTOR OF ENGINEERING SERVICES

CITY OF ESCONDIDO		DEPT. OF PUBLIC WORKS	Drawing No.
SPECIFIC PLAN FOR THE ALIGNMENT OF:			XX-XXXX
BEAR VALLEY PARKWAY			Sheet 4 of 4