


# TENTATIVE MAP PALOMAR HEIGHTS

City of Escondido, California

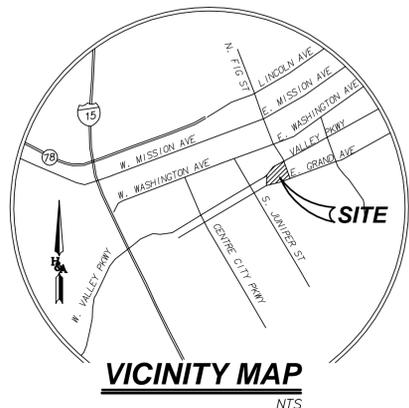

## LEGEND


EXISTING PROJECT BOUNDARY	---
PROPOSED PROJECT BOUNDARY	---
LOT NUMBER & LOT AREA	<b>LOT 3 10.06 AC</b>
PROPOSED LOT LINE	---
PROPOSED EASEMENT LINE	---
PROPOSED SEWER MAIN WITH MANHOLE	—○—
EXISTING SEWER MAIN WITH MANHOLE	—○—
PROPOSED WATER MAIN (8" PVC UNLESS OTHERWISE NOTED)	—W—
EXISTING WATER MAIN	—W—
PROPOSED FIRE HYDRANT	—FH—
EXISTING FIRE HYDRANT	—FH—
PROPOSED PVT. ST. LIGHT	—SL—
PROPOSED STORM DRAIN SYSTEM	—SD— CLEANOUT HEADWALL RIP-RAP CATCH BASIN/INLET
% OF GRADE	1.27%
PROPOSED CENTERLINE PVT. ST. ELEVATION	602.0
EXISTING CONTOURS	—600—
PROPOSED CONTOURS	—600—
PROPOSED SLOPE (2:1 MAX.)	—2:1—
LIMITS OF PROPOSED GRADING/DAYLIGHT	—GL—
CUT/FILL LINE	—CF—

## ABBREVIATIONS

FL	FLOW LINE	R/W	RIGHT OF WAY
TW	TOP OF WALL	PL	PROPERTY LINE
BW	BOTTOM OF WALL	GB	GRADE BREAK
TF	TOP OF FOOTING	PI	POINT OF INTERSECTION (V.C.)
FS	FINISH SURFACE	P	PAD ELEVATION
S	SEWER	SF	GROSS SQ. FT.
W	WATER	NSF	NET SQ. FT.
RW	RECLAIMED WATER	FP	FLOOD PLAIN
SD	STORM DRAIN	VC	VERTICAL CURVE
NTS	NOT TO SCALE	MH	MANHOLE
ELEV	ELEVATION	RCP	REINFORCED CONCRETE PIPE
IE	INVERT ELEVATION		

## PUBLIC UTILITIES AND DISTRICTS

WATER.....	CITY OF ESCONDIDO
SEWER.....	CITY OF ESCONDIDO
POLICE.....	CITY OF ESCONDIDO
FIRE.....	CITY OF ESCONDIDO
GAS AND ELECTRICITY.....	SAN DIEGO GAS AND ELECTRIC
HIGH SCHOOL DISTRICT.....	ESCONDIDO UNION HIGH SCHOOL DISTRICT
ELEMENTARY SCHOOL DISTRICT.....	ESCONDIDO UNION ELEMENTARY SCHOOL DISTRICT

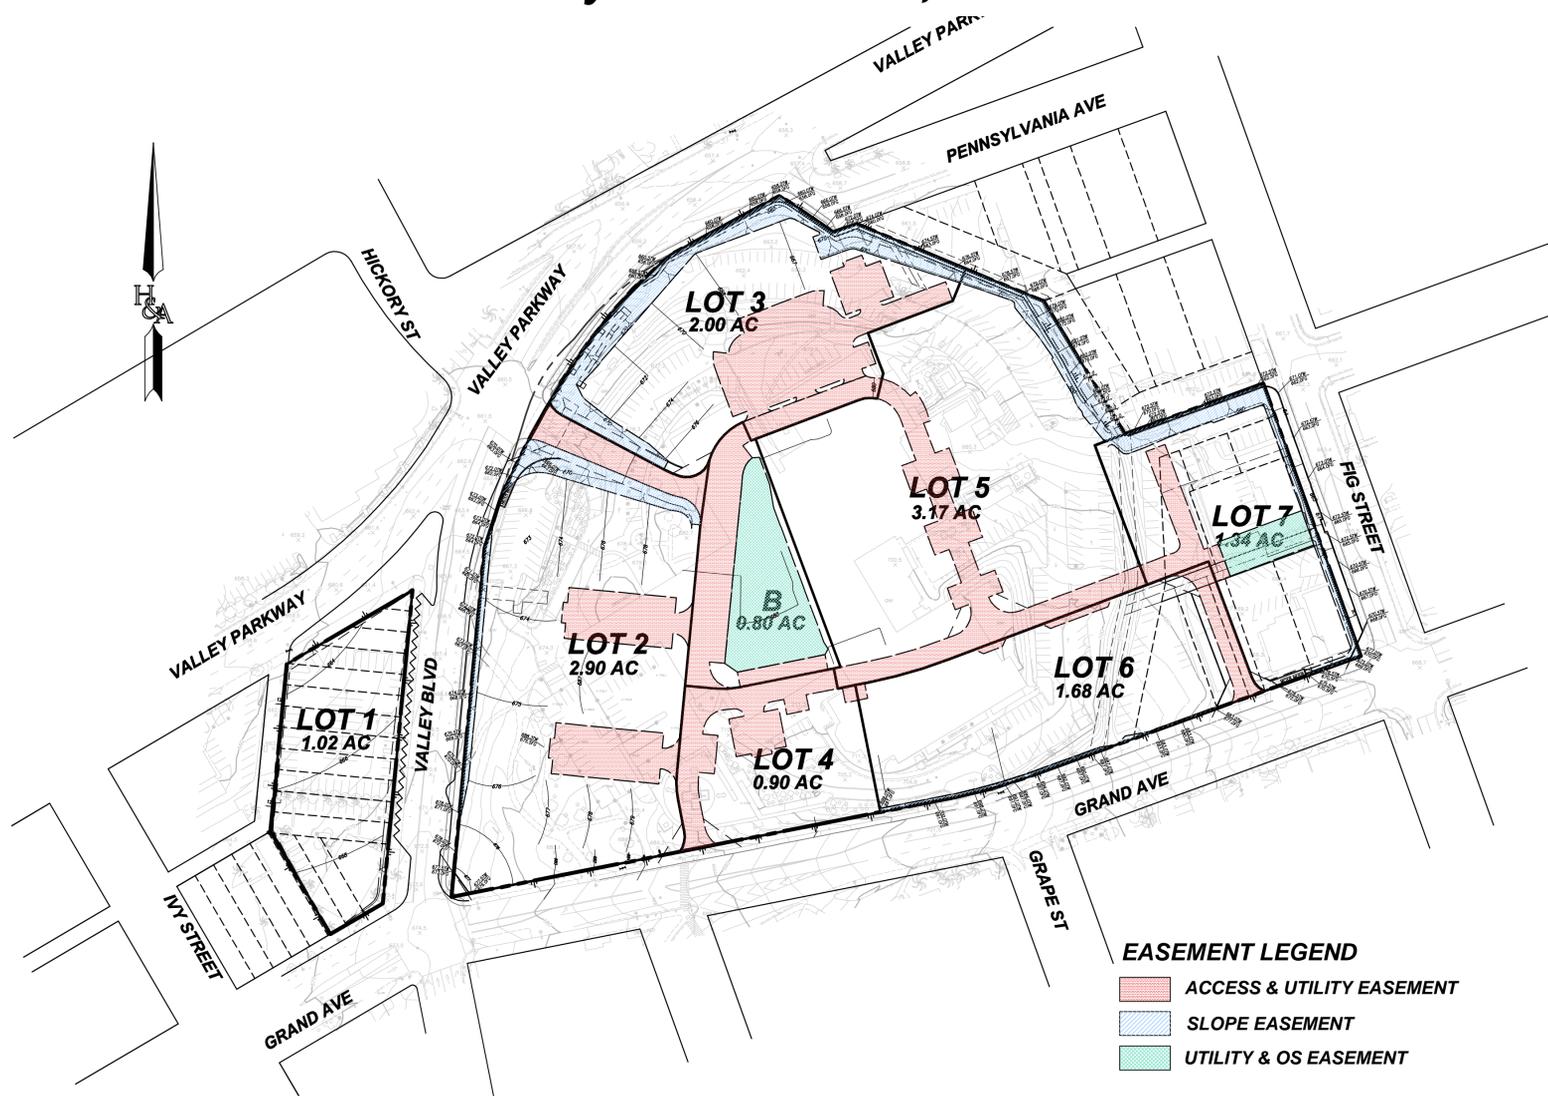

## EASEMENT LEGEND

	ACCESS & UTILITY EASEMENT
	SLOPE EASEMENT
	UTILITY & OS EASEMENT

## PROJECT MAP

SCALE: 1"=100'

## PROJECT SUMMARY

PROJECT SUMMARY	SF	AC
TOTAL GROSS SITE AREA	601,247	13.80
DEDICATION	5,115	0.12
VACATION	4,813	0.11
TOTAL NET PROJECT AREA	600,945	13.80
PROPOSED PRIVATE DRIVE AISLES/PARKING	154,464	3.55
PROPOSED BUILDING COVERAGE	241,367	5.54
PROPOSED LANDSCAPING COVERAGE	205,114	4.71
TOTAL PROPOSED NET SITE AREA	600,945	13.80

## LOTING SUMMARY

LOT SUMMARY	SF	AC
LOT 1	44,215	1.02
LOT 2	126,310	2.90
LOT 3	87,138	2.00
LOT 4	39,130	0.90
LOT 5	137,980	3.17
LOT 6	73,176	1.68
LOT 7	58,225	1.34
LOT 8	34,771	0.80
Lot Area Total	600,945	13.80

## TOPOGRAPHY

TOPO SOURCE: R.J. LUNG CO., INC. - FLOWN FEBRUARY 9, 2018  
BENCHMARK: CITY OF ESCONDIDO NO. 357-A, CHISELED BOX CUT ON TOP OF CURB 20 FEET WEST OF GRAND AVE. ENTRANCE TO HOSPITAL PARKING STRUCTURE. EL 682.86' (NGVD '29)

## OPEN SPACE SUMMARY

REQUIRED:  
300 S.F. PER UNIT X 508 UNITS  
TOTAL REQUIRED - 154,200 S.F.

PROVIDED:  
COMMON AREA - 65,948 S.F.  
PVT. OPEN SPACE - 86,514 S.F.  
TOTAL PROVIDED - 152,462 S.F.

## LEGAL DESCRIPTION

SEE SHEET NO. 6 FOR LEGAL DESCRIPTION.

## EASEMENT NOTES

SEE SHEET NO. 6 FOR EASEMENT INFORMATION.

## SHEET INDEX

SHEET 1	TITLE SHEET
SHEET 2	EXISTING STREET SECTIONS
SHEET 3	PROPOSED STREET SECTIONS & DETAILS
SHEET 4	PROJECT DESIGN
SHEET 5	EXISTING TOPO AND CONDITIONS MAP
SHEET 6	RECORD BOUNDARY & ENCUMBRANCES

## GENERAL NOTES

- TOTAL PROJECT GROSS SITE AREA: 13.80 ACRES
- TOTAL PROJECT PROPOSED NET SITE AREA: 13.80 ACRES
- NUMBER OF LOTS: 8
- NUMBER OF RESIDENTIAL LOTS: 7
- PROPOSED STREET DEDICATION AREA: 5,115 S.F.
- PROPOSED STREET VACATION AREA: 4,813 S.F.
- ASSESSOR'S PARCEL NUMBERS: 229-450-05 & 06, 230-163-01, 02, 03 & 05, 229-442-01, 02, 03, 04 & 18, 230-163-04
- EXISTING GENERAL PLAN LAND USE DESIGNATION: SPECIFIC PLAN AREA
- PROPOSED GENERAL PLAN LAND USE DESIGNATION: SPECIFIC PLAN AREA
- EXISTING ZONING: SPECIFIC PLAN; DOWNTOWN SPECIFIC PLAN
- PROPOSED ZONING: DOWNTOWN SPECIFIC PLAN
- PROJECT GROSS/NET DENSITY: 36.8
- THOMAS BROTHERS COORDINATES: 1129J2 & 1130A2
- INDIVIDUAL TRASH PICKUP IS PROPOSED WITH THIS SUBDIVISION.

## GENERAL DESIGN NOTES

- ALL PRIVATE STREET DESIGNS, PRIVATE STREET LIGHTS, AND FIRE HYDRANTS SHALL CONFORM TO CITY OF ESCONDIDO DESIGN STANDARDS AND/OR AS APPROVED BY THE CITY ENGINEER.
  - EASEMENTS SHALL BE PER CITY ENGINEER AND PUBLIC UTILITIES AND DISTRICTS.
  - CONTOUR INTERVALS: 2 AND 10 FOOT
  - FINISHED GRADES ARE APPROXIMATE ONLY AND SUBJECT TO CHANGE IN FINAL DESIGN CONSISTENT WITH THE CITY'S SUBSTANTIAL CONFORMANCE POLICY.
  - APPROXIMATE RAW GRADING QUANTITIES: RAW CUT: 103,000 C.Y. RAW FILL: 103,000 C.Y.
- RAW QUANTITIES SHOWN DO NOT INCLUDE THE EFFECTS OF REMEDIAL GRADING. THE PROJECT BALANCES ONSITE AFTER TAKING SHRINKAGE AND BULKING INTO CONSIDERATION BASED ON INFORMATION PROVIDED BY SOILS ENGINEER.
- SOILS REPORT PREPARED BY
  - CUT AND FILL SLOPES SHALL NOT EXCEED 2:1.
  - ALL PROPOSED LOTS SHALL BE ON A SANITARY SEWER SYSTEM.
  - ALL PROPOSED SEWER AND WATER IMPROVEMENTS SHOWN ON THIS MAP SHALL BE PUBLIC WITHIN THE PROJECT BOUNDARY AND PUBLIC OUTSIDE OF THE BOUNDARY.
  - THIS PROJECT IS A "MULTIPLE PHASE" SUBDIVISION. IT IS THE INTENT THAT MULTIPLE FINAL MAPS MAY BE FILED PURSUANT TO SECTION 66456.1 OF THE SUBDIVISION MAP ACT. THE FINAL MAP MAY CONSIST OF ONE OR MORE MULTIPLE LOTS AS SHOWN ON THIS TENTATIVE MAP.

## OWNER'S CERTIFICATE

I (WE) HEREBY CERTIFY THAT I (WE) AM (ARE) THE RECORD OWNER OF THE PROPERTY SHOWN ON THE TENTATIVE SUBDIVISION MAP AND THAT SAID MAP SHOWS ALL MY (OUR) CONTIGUOUS OWNERSHIP IN WHICH I (WE) HAVE ANY DEED OR TRUST INTEREST. I (WE) UNDERSTAND THAT MY (OUR) PROPERTY IS CONSIDERED CONTIGUOUS EVEN IF IT IS SEPARATED BY ROADS, PRIVATE STREETS, UTILITY EASEMENTS, OR RAILROAD RIGHTS OF WAY.

## APPLICANT/SUBDIVIDER

INTEGRAL PARTNERS, LLC  
LANCE M. WAITE  
2235 ENCINITAS BOULEVARD  
SUITE 216  
ENCINITAS, CA 92024

LANCE M. WAITE DATE  
APPLICANT

## ENGINEER




RAYMOND L. MARTIN R.C.E. 48670 DATE  
MY REGISTRATION EXPIRES ON 6/30/20

PREPARED BY:	NO.	REVISIONS	DATE	BY
 <b>HUNSAKER &amp; ASSOCIATES</b> SAN DIEGO, INC. PLANNING 9707 Waples Street San Diego, Ca 92121 ENGINEERING PH858558-4500 SURVEYING FX858558-1414	1	1ST SUBMITTAL	12/20/18	H&A
	2	2ND SUBMITTAL	06/25/19	H&A
	3			
	4			
	5			
	6			
	7			
	8			

**TENTATIVE MAP  
PALOMAR HEIGHTS**  
City of Escondido, California


**SHEET  
1  
OF  
6**



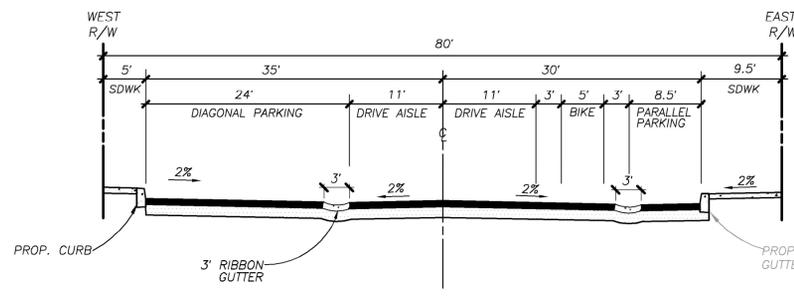


**PROPOSED VALLEY BOULEVARD**

NOT TO SCALE

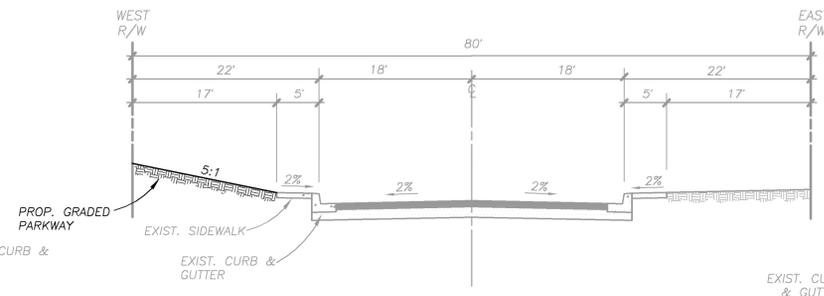


**PROPOSED FIG STREET**

NOT TO SCALE

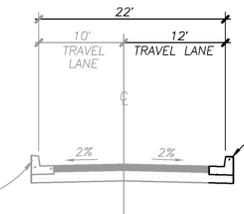


**PROPOSED ALLEY**

NOT TO SCALE

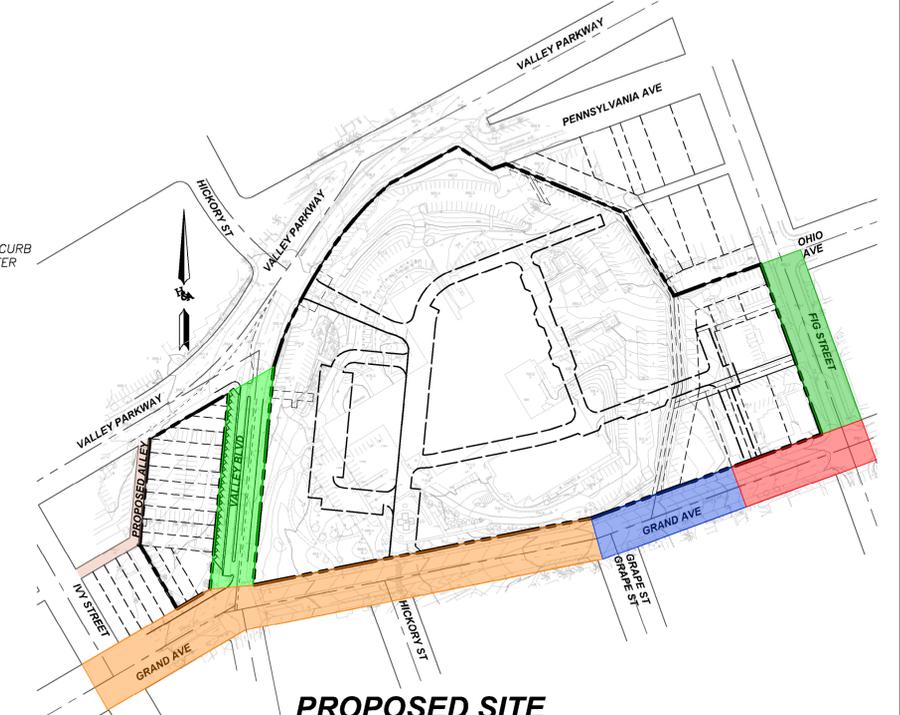


**PROPOSED SITE**

NOT TO SCALE

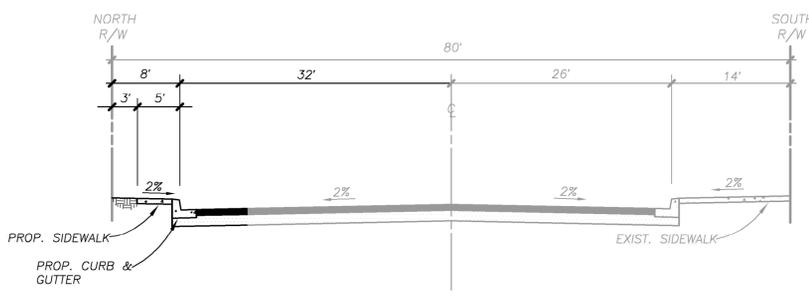


**PROPOSED GRAND AVENUE  
(BTWN VALLEY BLVD AND GRAPE)**

NOT TO SCALE

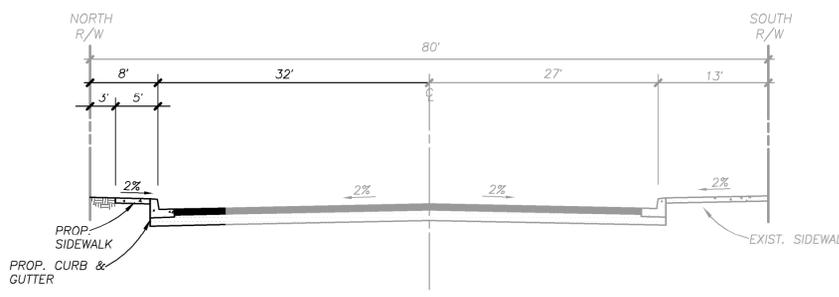

**PROPOSED GRAND AVENUE  
(BTWN GRAPE AND FIG)**

NOT TO SCALE

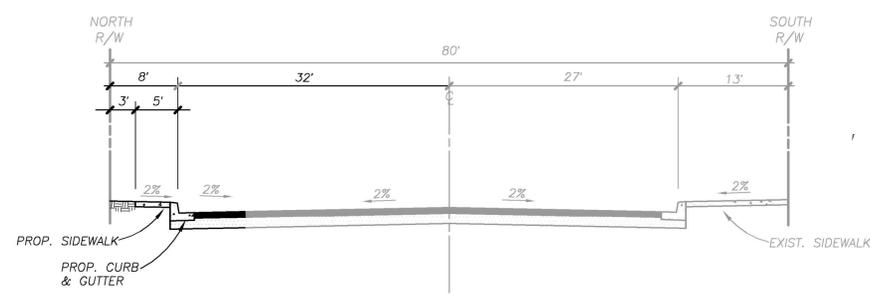

**PROPOSED GRAND AVENUE  
(BTWN GRAPE AND FIG)**

NOT TO SCALE

**PROPOSED STREET SECTIONS**



**PREPARED BY:**  
**HUNSAKER & ASSOCIATES**  
 SAN DIEGO, INC.  
 PLANNING: 9707 Wipples Street  
 ENGINEERING: San Diego, Ca 92121  
 SURVEYING: PH(858)558-4500 - FX(858)558-1414

**TENTATIVE MAP  
 PALOMAR HEIGHTS**  
 City of Escondido, California

**SHEET  
 3  
 OF  
 6**

**LEGEND**


- ACCESS & UTILITY EASEMENT
- SLOPE EASEMENT
- UTILITY & OS EASEMENT
- R.O.W. DEDICATION
- R.O.W. VACATION

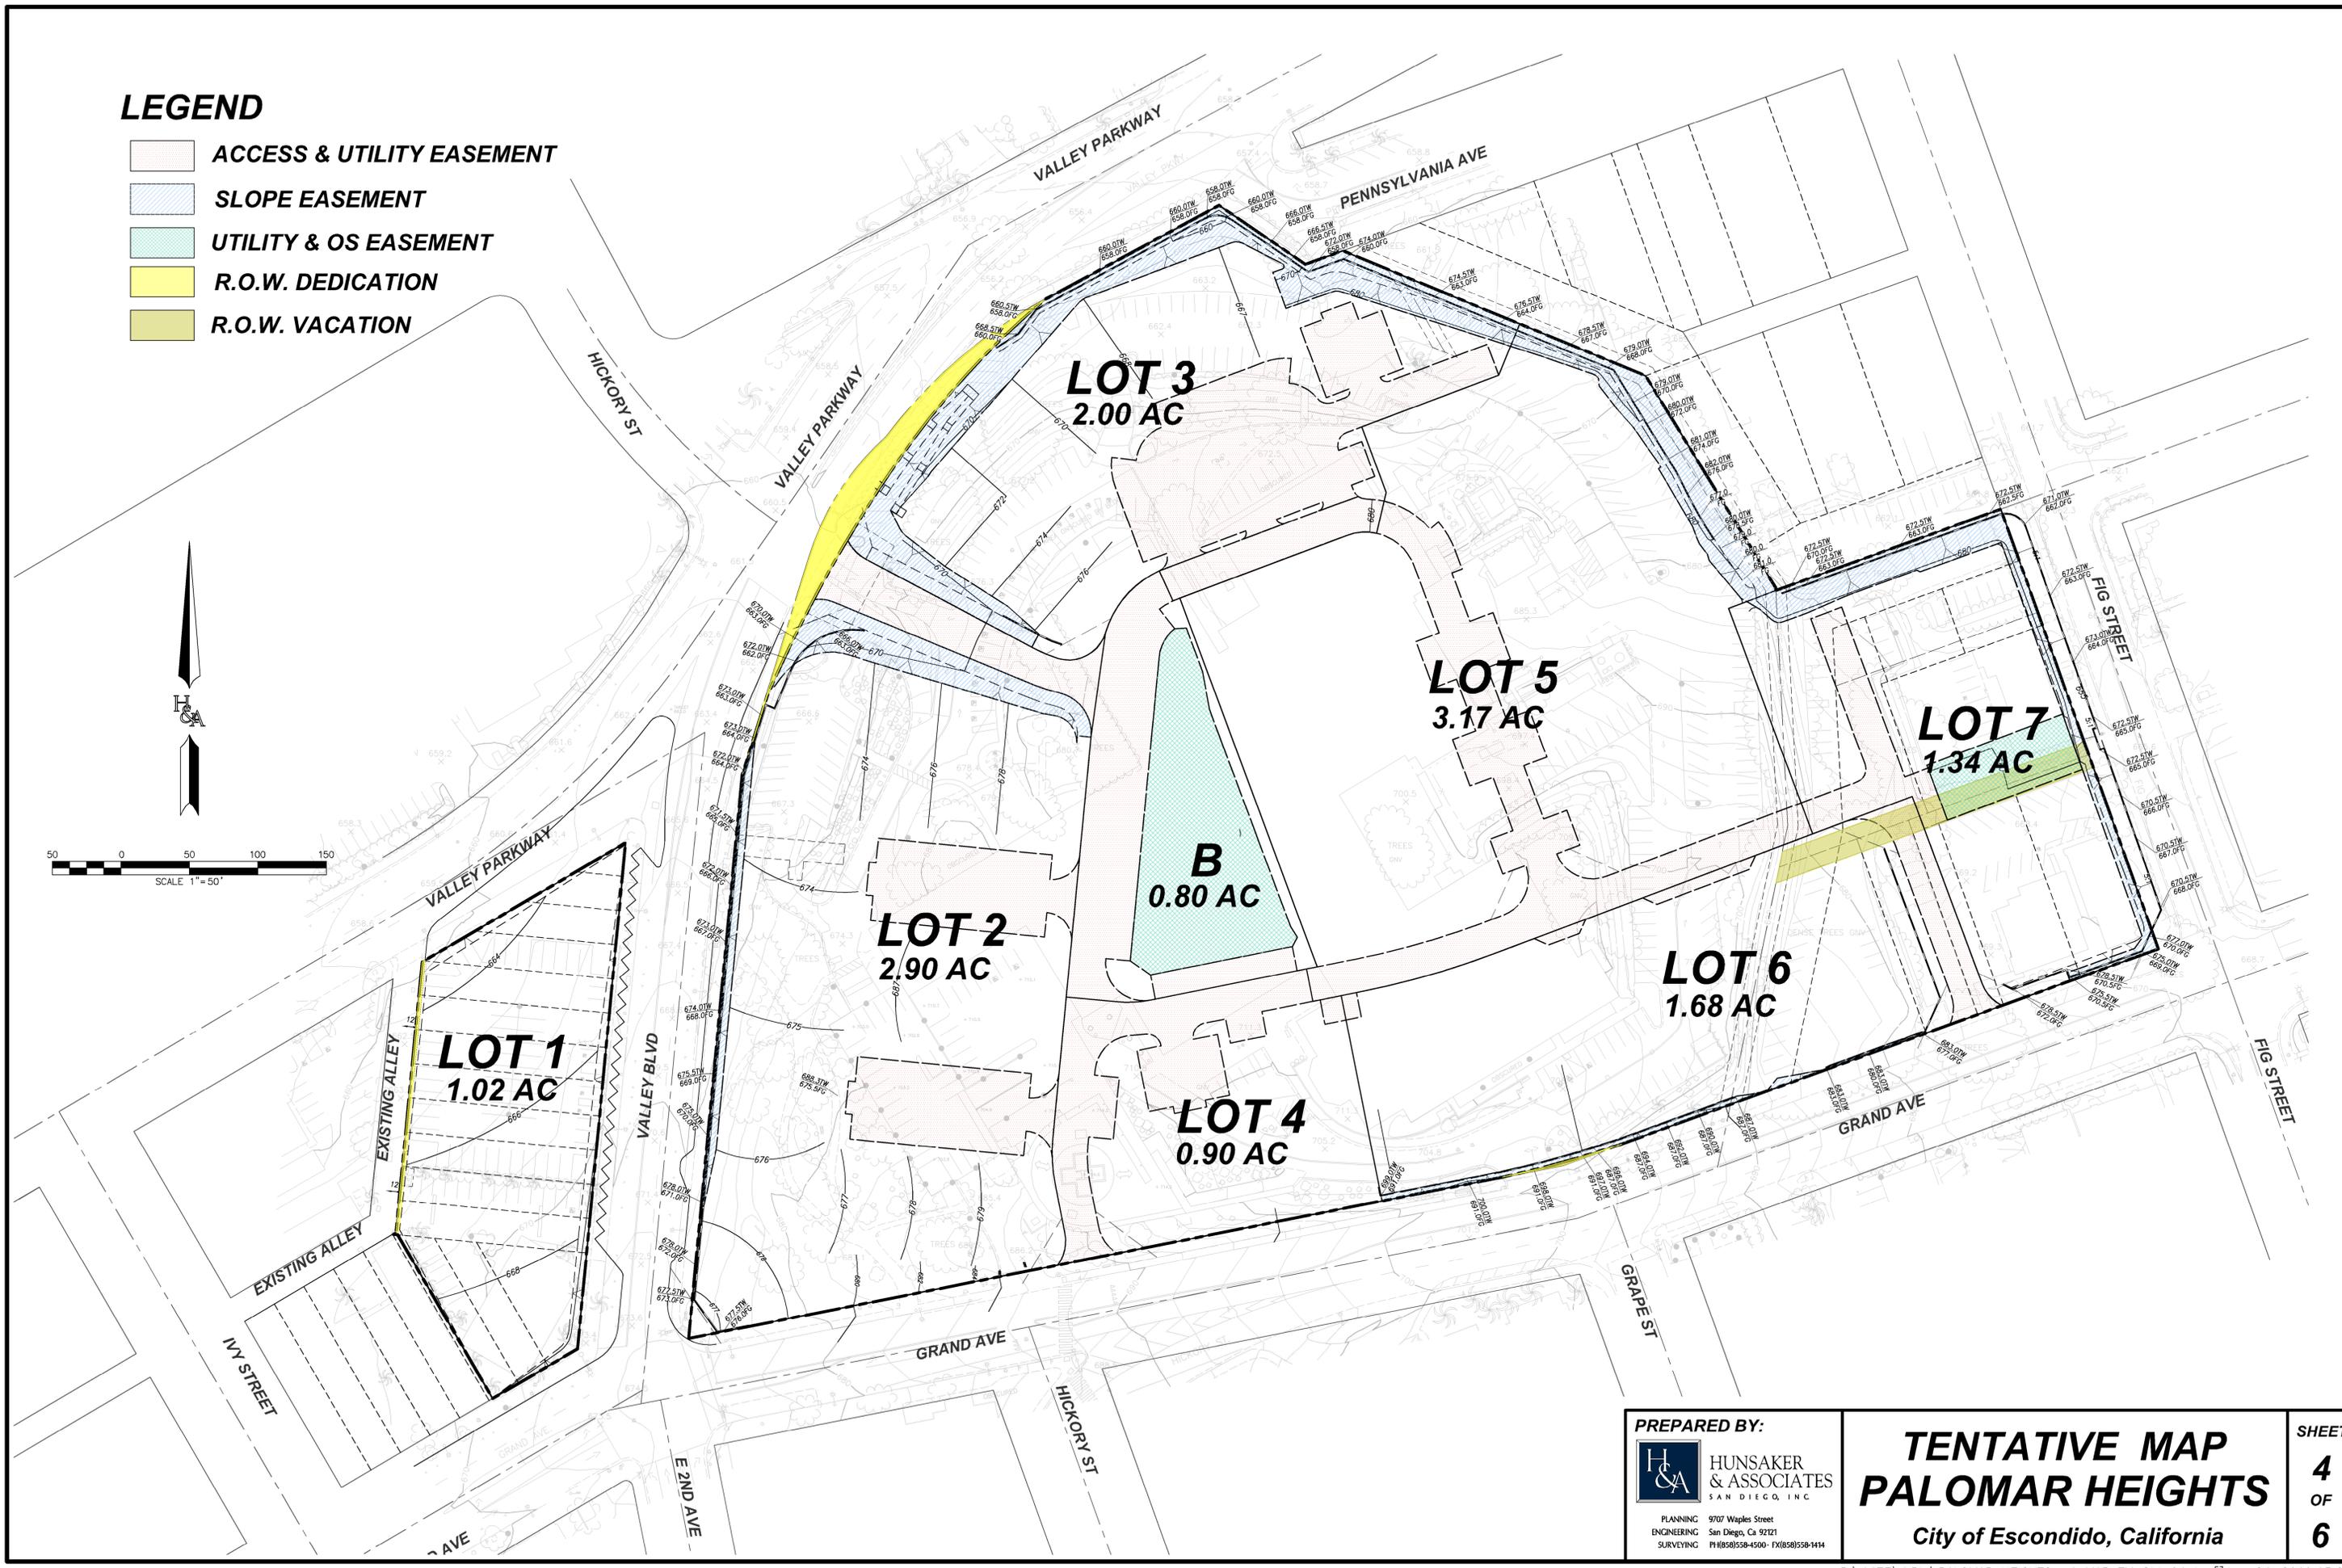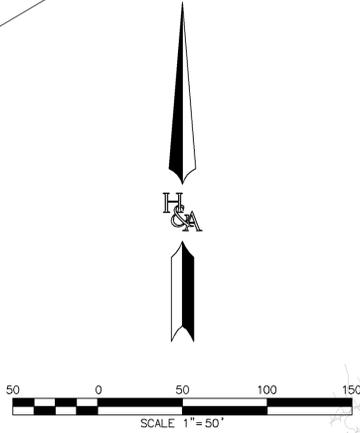

**PREPARED BY:**  
**HUNSAKER & ASSOCIATES**  
 SAN DIEGO, INC.  
 PLANNING 9707 Waples Street  
 ENGINEERING San Diego, Ca 92121  
 SURVEYING PH(858)558-4500 - FX(858)558-1414

**TENTATIVE MAP**  
**PALOMAR HEIGHTS**  
 City of Escondido, California

SHEET  
**4**  
 OF  
**6**

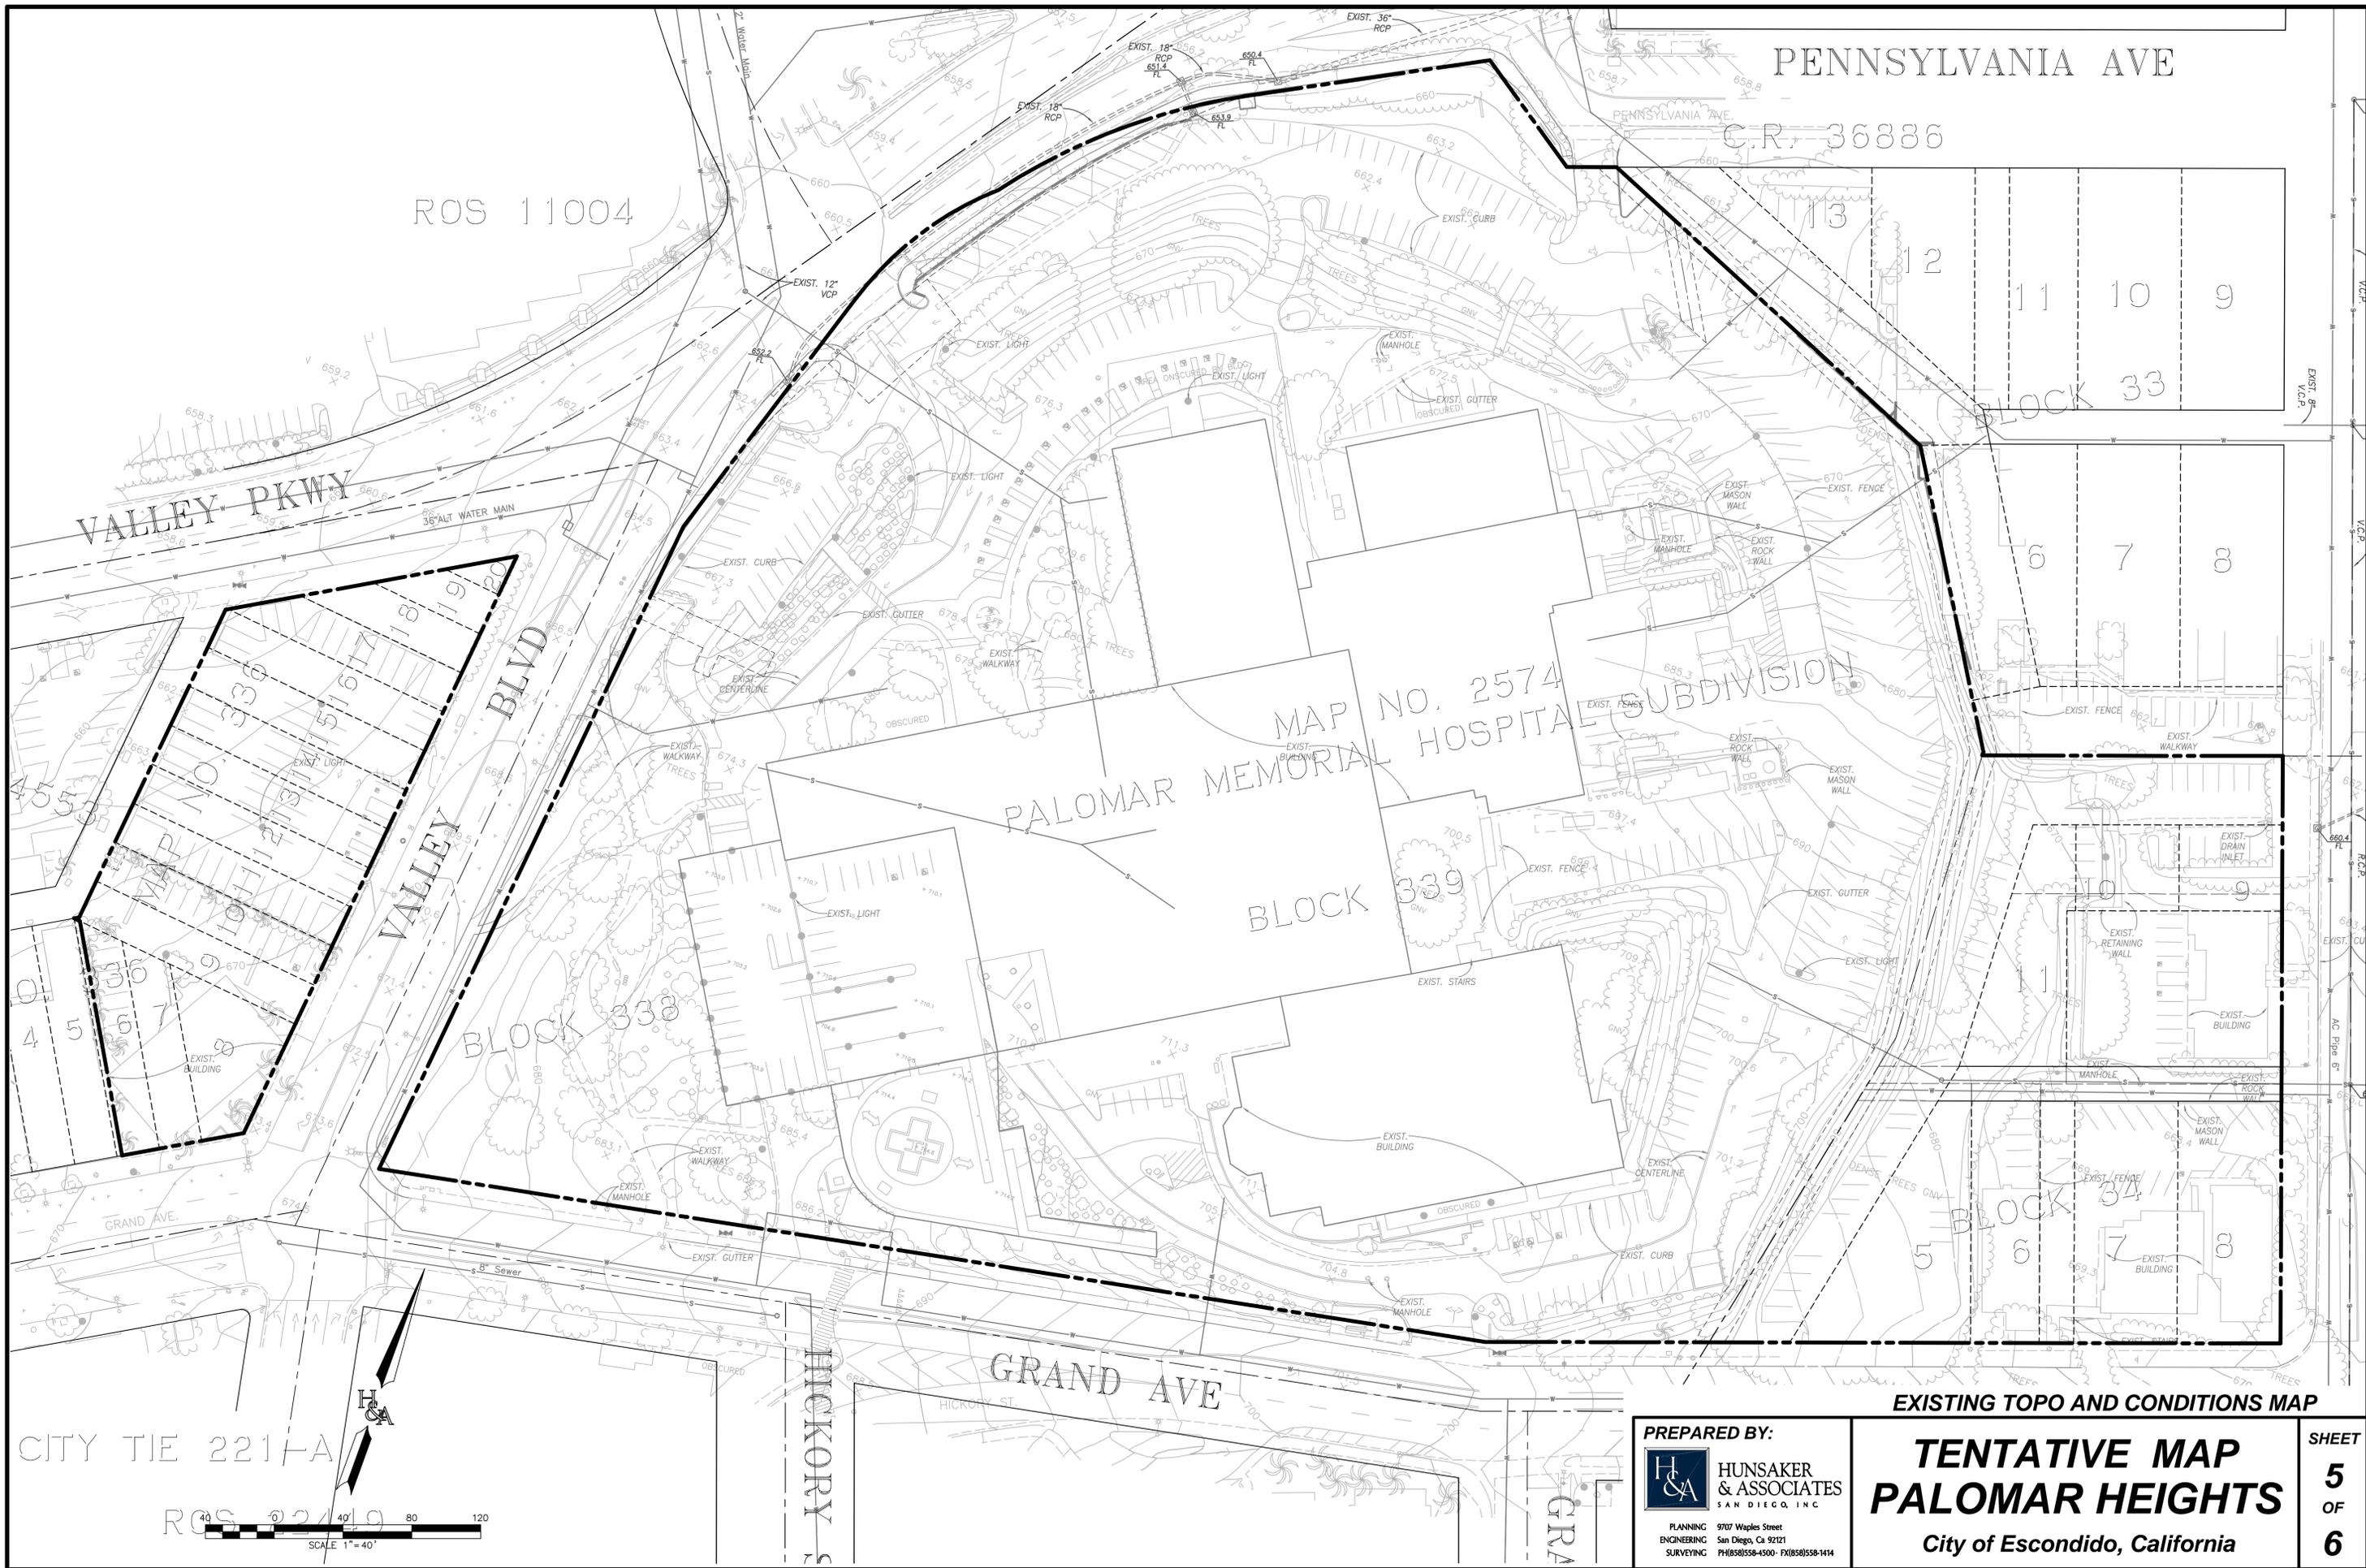


PENNSYLVANIA AVE  
C.R. 36886

ROS 11004

MAP NO. 2574  
PALOMAR MEMORIAL HOSPITAL SUBDIVISION  
BLOCK 339

EXISTING TOPO AND CONDITIONS MAP

CITY TIE 221-A

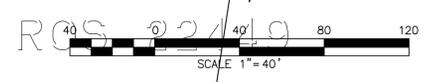

PREPARED BY:  
 HUNSAKER & ASSOCIATES  
 SAN DIEGO, INC.  
 PLANNING 9707 Waples Street  
 ENGINEERING San Diego, Ca 92121  
 SURVEYING PH(658)558-4500 FX(658)558-1414

**TENTATIVE MAP**  
**PALOMAR HEIGHTS**  
 City of Escondido, California

SHEET  
**5**  
 OF  
**6**

**TITLE REFERENCE:**

THIS SURVEY IS BASED ON THE COMMITMENT FOR TITLE INSURANCE ISSUED BY FNTG-CHICAGO TITLE COMPANY AS ORDER NO. 00100370-996-S01-RT4, EFFECTIVE DATE NOVEMBER 28, 2018

**LEGAL DESCRIPTION:**

THE LAND REFERRED TO HEREIN BELOW IS SITUATED IN THE CITY OF ESCONDIDO, IN THE COUNTY OF SAN DIEGO, STATE OF CALIFORNIA, AND IS DESCRIBED AS FOLLOWS:

**PARCEL A: (APN: 229-450-06)**

BLOCK 339 OF PALOMAR MEMORIAL HOSPITAL SUBDIVISION, IN THE CITY OF ESCONDIDO, COUNTY OF SAN DIEGO, STATE OF CALIFORNIA, ACCORDING TO MAP THEREOF NO. 2574, FILED IN THE OFFICE OF THE COUNTY RECORDER OF SAN DIEGO COUNTY, JUNE 1, 1949, TOGETHER WITH THAT PORTION OF HICKORY STREET ADJACENT TO SAID BLOCK 339 ON THE WEST AS VACATED AND CLOSED TO PUBLIC USE, A CERTIFIED COPY OF RESOLUTION NO. 82-209 RECORDED AUGUST 4, 1982 AS FILE NO. 1982-239658 AND RE-RECORDED AUGUST 27, 1982 AS FILE NO. 1982-266275, ALSO THAT PORTION OF GRAPE STREET AND E. PENNSYLVANIA AVENUE ADJACENT TO SAID BLOCK 339 ON THE EAST, NORTHEAST AND NORTH AS VACATED AND CLOSED TO PUBLIC USE BY ORDINANCE OF THE CITY OF ESCONDIDO NO. 764 RECORDED MAY 29, 1961 AND BY A CERTIFIED COPY OF RESOLUTION NO. 3791 RECORDED NOVEMBER 13, 1967 AS FILE NO. 178214.

**PARCEL B: (APN: 229-450-05)**

BLOCK 338 OF PALOMAR MEMORIAL HOSPITAL SUBDIVISION, IN THE CITY OF ESCONDIDO, COUNTY OF SAN DIEGO, STATE OF CALIFORNIA, ACCORDING TO MAP THEREOF NO. 2574, FILED IN THE OFFICE OF THE COUNTY RECORDER OF SAN DIEGO COUNTY, JUNE 1, 1949, TOGETHER WITH THAT PORTION OF HICKORY STREET ADJACENT TO SAID BLOCK 338 ON THE EAST AS VACATED AND CLOSED TO PUBLIC USE, A CERTIFIED COPY OF RESOLUTION NO. 82-209 RECORDED AUGUST 4, 1982 AS FILE NO. 1982-239658 AND RE-RECORDED AUGUST 27, 1982 AS FILE NO. 1982-266275, ACCORDING TO MAP THEREOF NO. 336, FILED IN THE OFFICE OF THE COUNTY RECORDER OF SAN DIEGO COUNTY, JULY 10, 1886.

**PARCEL C: (APN: 230-163-05)**

LOT 5, BLOCK 34, PALOMAR MEMORIAL HOSPITAL SUBDIVISION, IN THE CITY OF ESCONDIDO, COUNTY OF SAN DIEGO, STATE OF CALIFORNIA, ACCORDING TO MAP THEREOF NO. 2574, FILED IN THE OFFICE OF THE COUNTY RECORDER OF SAN DIEGO COUNTY, JULY 1, 1949, TOGETHER WITH THE SOUTHEASTERLY HALF OF THAT PORTION OF GRAPE STREET LYING NORTHWESTERLY OF SAID LOT 5 AS CLOSED BY ORDER OF THE CITY COUNCIL OF THE CITY OF ESCONDIDO, A CERTIFIED COPY OF SAID ORDER BEING RECORDED MAY 29, 1961 AS FILE NO. 92029, TOGETHER WITH THE SOUTHERLY HALF OF THE ALLEY CONTIGUOUS WITH SAID PARCEL WHICH UPON VACATION WOULD REVERT TO SAID LAND BY OPERATION OF LAW, TOGETHER WITH THAT PORTION OF GRAPE STREET ADJOINING THE SOUTHERLY HALF OF THE ALLEY CONTIGUOUS WITH SAID PARCEL WHICH UPON VACATION WOULD REVERT TO SAID LAND BY OPERATION OF LAW.

**PARCEL D: (APN: 230-163-01)**

ALL THAT PORTION OF LOTS 9, 10, AND 11 OF BLOCK 34 AND OF THE EASTERLY ONE HALF OF GRAPE STREET ADJOINING SAID LOT 11 ON THE WEST AS VACATED AND CLOSED TO PUBLIC USE AND OF A PORTION OF OHIO AVENUE AS VACATED AND CLOSED TO PUBLIC USE IN PALOMAR MEMORIAL HOSPITAL SUBDIVISION, IN THE CITY OF ESCONDIDO, COUNTY OF SAN DIEGO, STATE OF CALIFORNIA, ACCORDING TO MAP THEREOF NO. 2574, FILED IN THE OFFICE OF THE COUNTY RECORDER OF SAN DIEGO COUNTY, JULY 1, 1949, DESCRIBED AS A WHOLE AS FOLLOWS:

BEGINNING AT A POINT IN THE SOUTHEASTERLY LINE OF SAID LOT 11 WHICH IS DISTANT SOUTH 69°39'30" WEST ALONG THE SOUTHEASTERLY BOUNDARIES OF SAID LOTS 9, 10 AND 11 A DISTANCE OF 125.00 FEET FROM THE MOST EASTERLY CORNER OF SAID LOT 9; THENCE ALONG SAID SOUTHEASTERLY BOUNDARY OF SAID LOT 11 AND THE SOUTHWESTERLY PROLONGATION THEREOF SOUTH 69°39'30" WEST 109.50 FEET TO THE CENTER LINE OF THE ABOVE MENTIONED GRAPE STREET; THENCE ALONG SAID CENTER LINE NORTH 11°10'00" EAST 19.45 FEET TO AN ANGLE POINT THEREIN; THENCE CONTINUING ALONG SAID CENTER LINE NORTH 3°20'00" WEST 141.02 FEET, MORE OR LESS, TO AN INTERSECTION WITH A LINE BEARING SOUTH 89°40'00" WEST FROM THE NORTHWESTERLY CORNER OF SAID LOT 11; THENCE NORTH 86°40'00" EAST 40.00 FEET TO SAID NORTHWESTERLY CORNER OF SAID LOT 11; THENCE ALONG THE NORTHERLY LINE OF SAID LOT 11 NORTH 69°39'30" EAST 25.14 FEET TO THE MOST WESTERLY CORNER OF SAID VACATED PORTION OF OHIO AVENUE; THENCE ALONG THE NORTHERLY BOUNDARY OF SAID VACATED PORTION OF OHIO AVENUE NORTH 43°05'40" EAST 30.04 FEET TO A POINT HEREIN DESIGNATED AS POINT "A"; THENCE CONTINUING ALONG SAID NORTHERLY BOUNDARY OF SAID LOT 11 AND THE POINT OF BEGINNING, TOGETHER WITH THAT PORTION OF THE SOUTHEASTERLY HALF OF EAST OHIO AVENUE AS VACATED AND CLOSED TO PUBLIC USE BY RESOLUTION NO. 74-211 TO THE CITY COUNCIL OF THE CITY OF ESCONDIDO RECORDED OCTOBER 21, 1974 AS FILE NO. 1974-280073, OFFICIAL RECORDS, TOGETHER WITH THE NORTHERLY HALF OF THE ALLEY CONTIGUOUS WITH SAID PARCEL WHICH UPON VACATION WOULD REVERT TO SAID LAND BY OPERATION OF LAW, TOGETHER WITH THAT PORTION OF GRAPE STREET ADJOINING THE NORTHERLY HALF OF THE ALLEY CONTIGUOUS WITH SAID PARCEL WHICH UPON VACATION WOULD REVERT TO SAID LAND BY OPERATION OF LAW.

**PARCEL E: APN 230-163-03**

LOTS 7 AND 8 AND THE EASTERLY 20 FEET OF LOT 6, OF BLOCK 34 OF PALOMAR MEMORIAL HOSPITAL SUBDIVISION, IN THE CITY OF ESCONDIDO, COUNTY OF SAN DIEGO, STATE OF CALIFORNIA, ACCORDING TO MAP THEREOF NO. 2574, FILED IN THE OFFICE OF THE COUNTY RECORDER OF SAN DIEGO COUNTY ON JULY 1, 1949, TOGETHER WITH THE SOUTHERLY HALF OF THE ALLEY CONTIGUOUS WITH SAID PARCEL WHICH UPON VACATION WOULD REVERT TO SAID LAND BY OPERATION OF LAW.

**PARCEL F: APN 230-163-02**

ALL THAT PORTION OF LOTS 9, 10 AND 11 OF BLOCK 34 OF PALOMAR MEMORIAL HOSPITAL SUBDIVISION, IN THE CITY OF ESCONDIDO, COUNTY OF SAN DIEGO, STATE OF CALIFORNIA, ACCORDING TO MAP THEREOF 2574, FILED IN THE OFFICE OF THE COUNTY RECORDER OF SAN DIEGO COUNTY, JULY 1, 1949, DESCRIBED AS FOLLOWS:

BEGINNING AT THE SOUTHEASTERLY CORNER OF SAID LOT 9; THENCE ALONG THE EASTERLY BOUNDARY THEREOF NORTH 20°12'30" WEST 90.20 FEET; THENCE PARALLEL WITH THE SOUTHERLY BOUNDARY OF SAID LOT 9, 10 AND 11, SOUTH 69°39'30" WEST 125.00 FEET; THENCE PARALLEL WITH THE EASTERLY BOUNDARY OF SAID LOT 9 SOUTH 20°12'30" EAST 90.20 FEET TO THE SOUTHERLY BOUNDARY OF LOT 11; THENCE ALONG THE SOUTHERLY BOUNDARY OF LOTS 11, 10 AND 9, NORTH 69°39'30" 125.00 FEET TO THE POINT OF BEGINNING. TOGETHER WITH THE NORTHERLY HALF OF THE ALLEY CONTIGUOUS WITH SAID PARCEL WHICH UPON VACATION WOULD REVERT TO SAID LAND BY OPERATION OF LAW.

**PARCEL G: APN 229-442-01**

LOTS 18, 19 AND 20 IN BOOK 64 OF ESCONDIDO, CITY OF ESCONDIDO, COUNTY OF SAN DIEGO, STATE OF CALIFORNIA, ACCORDING TO MAP THEREOF NO. 336, FILED IN THE OFFICE OF THE COUNTY RECORDER OF SAN DIEGO COUNTY, JULY 10, 1886

**PARCEL H: APN 229-442-03 & 18**

LOTS 6, 7, 8, 9, 10, 14 AND 15 EXCEPT THE WEST 3 FEET OF SAID LOT 6, IN BLOCK 64 OF ESCONDIDO, IN THE CITY OF ESCONDIDO, COUNTY OF SAN DIEGO, STATE OF CALIFORNIA, ACCORDING TO MAP THEREOF NO. 336, FILED IN THE OFFICE OF THE COUNTY RECORDER OF SAN DIEGO COUNTY, JULY 10, 1886.

**PARCEL I: APN 229-442-04**

LOTS 11, 12 AND 13 IN BLOCK 64 OF THE CITY OF ESCONDIDO, COUNTY OF SAN DIEGO, STATE OF CALIFORNIA, ACCORDING TO MAP THEREOF NO. 336, FILED IN THE OFFICE OF THE COUNTY RECORDER OF SAN DIEGO COUNTY, JULY 10, 1886.

**PARCEL J: APN 229-442-02**

LOTS 16 & 17 IN BLOCK 64 IN THE CITY OF ESCONDIDO, IN THE COUNTY OF SAN DIEGO, STATE OF CALIFORNIA, ACCORDING TO MAP THEREOF NO. 336, ON FILE IN THE OFFICE OF THE COUNTY RECORDER OF SAN DIEGO COUNTY.

**PARCEL K: APN 230-163-04**

LOT 6 IN BLOCK 34 OF PALOMAR MEMORIAL HOSPITAL SUBDIVISION, IN THE CITY OF ESCONDIDO, COUNTY OF SAN DIEGO, STATE OF CALIFORNIA, ACCORDING TO MAP NO. 2574, FILED IN THE OFFICE OF THE COUNTY RECORDER OF SAN DIEGO COUNTY, JULY 1, 1949, EXCEPTING THEREFROM THE EASTERLY 20 FEET THEREOF. TOGETHER WITH THE SOUTHERLY HALF OF THE ALLEY CONTIGUOUS WITH SAID PARCEL WHICH UPON VACATION WOULD REVERT TO SAID LAND BY OPERATION OF LAW.

**ENCUMBRANCES:**

**THE FOLLOWING MATTERS AFFECT PARCELS A, B, C AND D:**

- 2. EASEMENT(S) FOR THE PURPOSE(S) SHOWN BELOW AND RIGHTS INCIDENTAL THERETO AS RESERVED IN A DOCUMENT;  
PURPOSE: THE CONSTRUCTION, OPERATION AND MAINTENANCE OF PUBLIC UTILITIES  
RECORDING DATE: MAY 29, 1961  
RECORDING NO: 92029 OF OFFICIAL RECORDS  
AFFECTS: A PORTION OF PARCELS A, C AND D
- 3. EASEMENT(S) FOR THE PURPOSE(S) SHOWN BELOW AND RIGHTS INCIDENTAL THERETO AS RESERVED IN A DOCUMENT;  
PURPOSE: TO ERECT, CONSTRUCTION, REPLACE, MAINTAIN, AND USE OF POLES, WIRES AND INCIDENTAL PURPOSES FOR THE TRANSMISSION AND DISTRIBUTION OF ELECTRICITY  
RECORDING DATE: NOVEMBER 13, 1967  
RECORDING NO: 178214 OF OFFICIAL RECORDS  
AFFECTS: A PORTION OF PARCEL A.
- 6. EASEMENT(S) FOR THE PURPOSE(S) SHOWN BELOW AND RIGHTS INCIDENTAL THERETO, AS GRANTED IN A DOCUMENT;  
GRANTED TO: THE CITY OF ESCONDIDO  
PURPOSE: TO CONSTRUCT, MAINTAIN AND OPERATE UNDERGROUND WATER PIPE LINES AND APPURTENANCES THERETO  
RECORDING DATE: FEBRUARY 28, 1984  
RECORDING NO: 84-070972 OF OFFICIAL RECORDS  
AFFECTS: A PORTION OF PARCELS A AND B
- 8. EASEMENT(S) FOR THE PURPOSE(S) SHOWN BELOW AND RIGHTS INCIDENTAL THERETO, AS GRANTED IN A DOCUMENT;  
GRANTED TO: CITY OF ESCONDIDO  
PURPOSE: TRAFFIC SIGNAL AND APPURTENANCES THERETO  
RECORDING DATE: SEPTEMBER 20, 1989  
RECORDING NO: 89-507498 OF OFFICIAL RECORDS  
AFFECTS: A PORTION OF PARCEL A
- 9. EASEMENT(S) FOR THE PURPOSE(S) SHOWN BELOW AND RIGHTS INCIDENTAL THERETO, AS GRANTED IN A DOCUMENT;  
GRANTED TO: CITY OF ESCONDIDO  
PURPOSE: PUBLIC STREET  
RECORDING DATE: SEPTEMBER 20, 1989  
RECORDING NO: 89-507874 OF OFFICIAL RECORDS  
AFFECTS: A PORTION OF PARCEL A

**THE FOLLOWING MATTERS AFFECT PARCEL H:**

- 19. AN EASEMENT FOR THE PURPOSE SHOWN BELOW AND RIGHTS INCIDENTAL THERETO AS SET FORTH IN A DOCUMENT.  
GRANTED TO: SAN DIEGO GAS AND ELECTRIC COMPANY  
PURPOSE: PUBLIC UTILITIES, INGRESS, EGRESS  
RECORDED: APRIL 28, 1992 AS INSTRUMENT NO. 1992-0248179, OF OFFICIAL RECORDS  
AFFECTS: THE NORTHERLY 13.00 FEET OF THE WESTERLY 8.00 FEET OF SAID LOT 10  
AFFECTS: LOTS 7 - 10 & 14, 15, PORTION 6

**THE FOLLOWING MATTERS AFFECT PARCEL I:**


- 20. THE FOLLOWING EASEMENTS RESERVED BY THE ESCONDIDO LAND & TOWN COMPANY (SUCCEEDED BY THE CITY OF ESCONDIDO) FOR THE PIPELINES AS FOLLOWS:  
IN BOOK 67, PAGE 35 OF DEEDS, AFFECTS LOT 13;  
IN BOOK 67, PAGE 37 OF DEEDS, AFFECTS LOTS 11 & 12;

**THE FOLLOWING MATTERS AFFECT PARCEL J:**

- 20. THE FOLLOWING EASEMENTS RESERVED BY THE ESCONDIDO LAND & TOWN COMPANY (SUCCEEDED BY THE CITY OF ESCONDIDO) FOR THE PIPELINES AS FOLLOWS:  
IN BOOK 118, PAGE 58 OF DEEDS, AFFECTS LOT 16;  
IN BOOK 118, PAGE 320, OF DEEDS, AFFECTS LOT 17.

**THE FOLLOWING MATTERS AFFECT PARCEL K:**

- 20. AN EASEMENT FOR THE PURPOSE SHOWN BELOW AND RIGHTS INCIDENTAL THERETO AS SET FORTH IN A DOCUMENT.  
GRANTED TO: SAN DIEGO GAS AND ELECTRIC COMPANY  
PURPOSE: PUBLIC UTILITIES, INGRESS, EGRESS  
RECORDED: APRIL 28, 1992 AS INSTRUMENT NO. 1992-0248179, OF OFFICIAL RECORDS  
AFFECTS: THE NORTHERLY 13.00 FEET OF THE WESTERLY 8.00 FEET OF SAID LOT 10

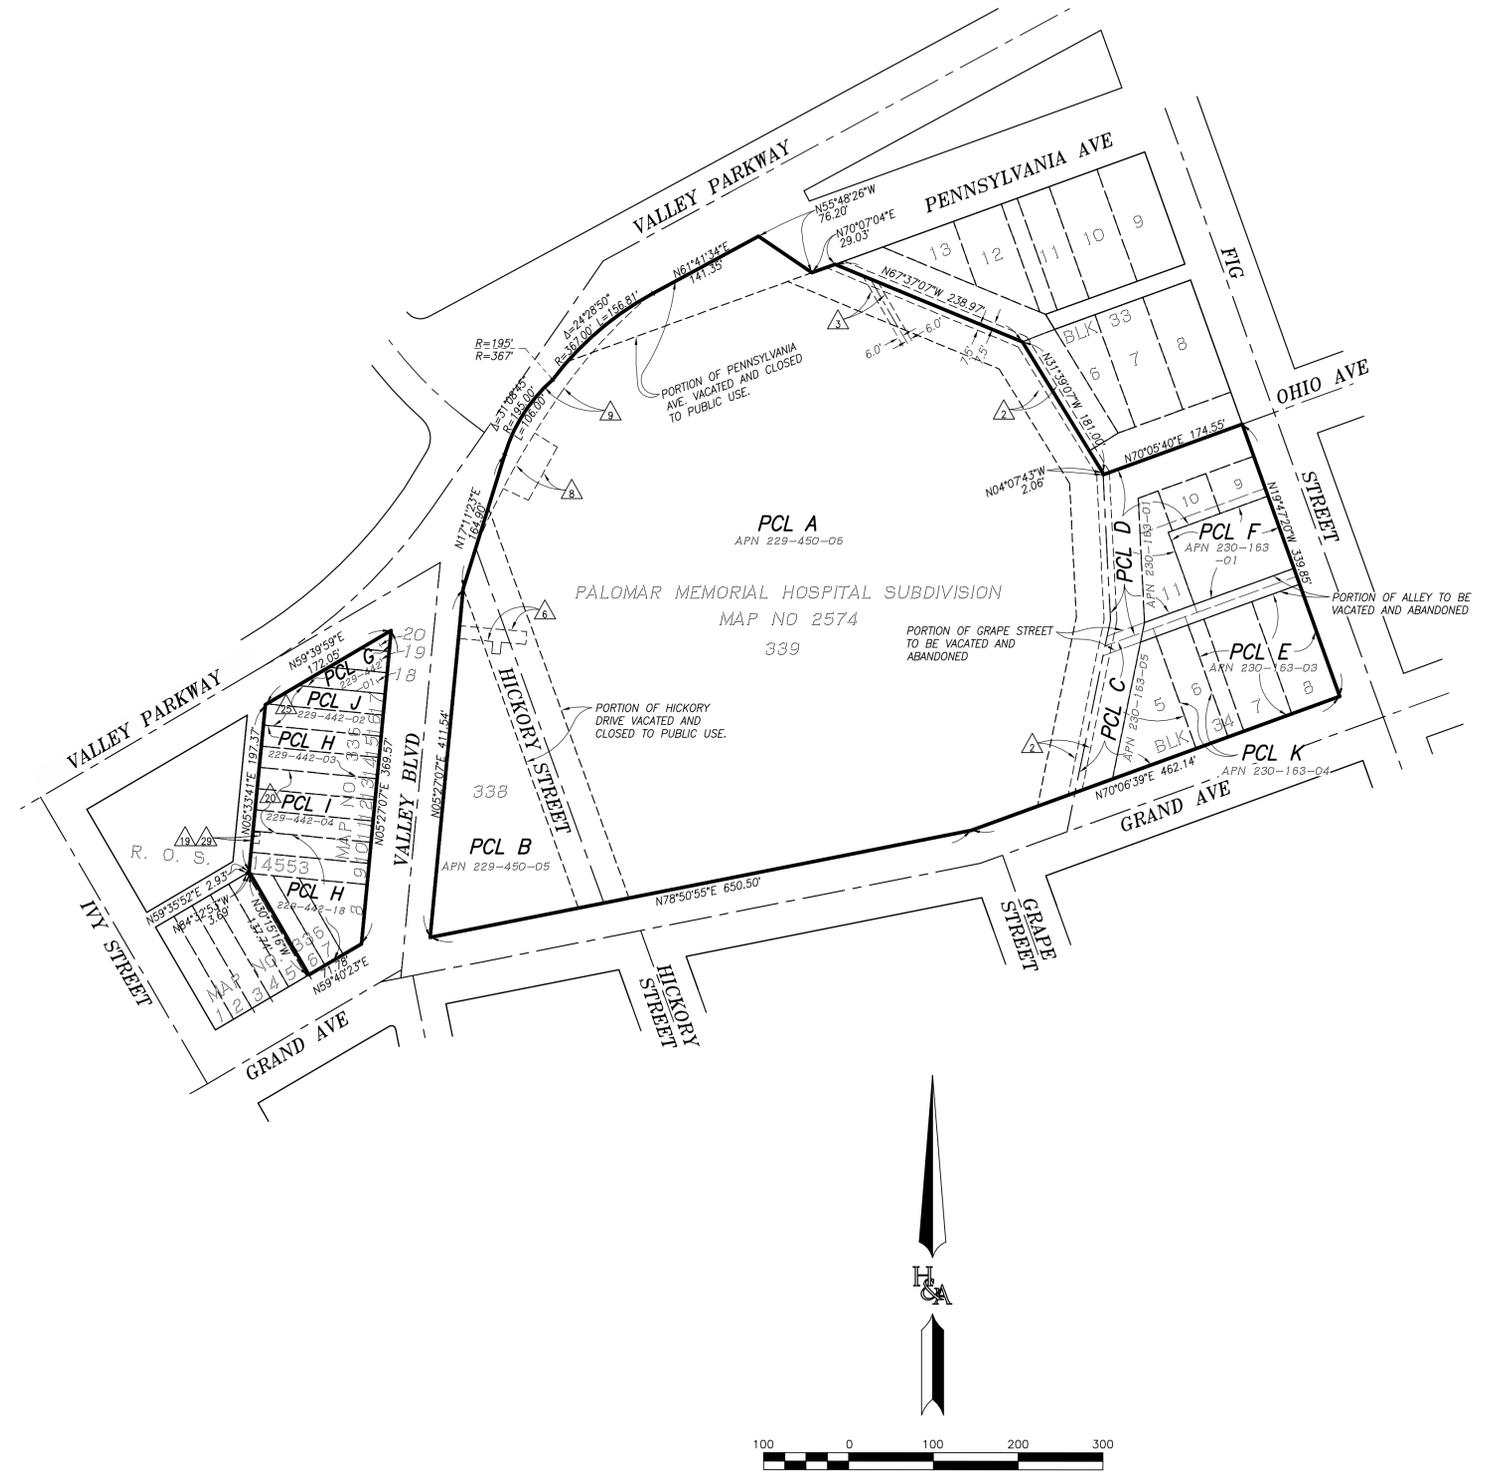

**BOUNDARY AND ENCUMBRANCES**

**PREPARED BY:**  
 **HUNSAKER & ASSOCIATES**  
 SAN DIEGO, INC.  
 PLANNING: 9707 Wiggins Street  
 ENGINEERING: San Diego, Ca 92121  
 SURVEYING: PH(658)558-4500 FX(658)558-1414

**TENTATIVE MAP**  
**PALOMAR HEIGHTS**  
 City of Escondido, California

**SHEET**  
**6**  
 OF  
**6**

W.C. 2445-0021